





IMPORTANT NOTES:
Do not scale from drawings
All dimensions to be checked on site before commencement of work
All discrepancies to be brought to the attention of the Architect
Larger scale drawings and written dimensions take preference
This drawing is copyright and the property of the author, and must not be retained, copied or used without the express authority of MARCHESE + PARTNERS ARCHITECTS PTY. LTD.

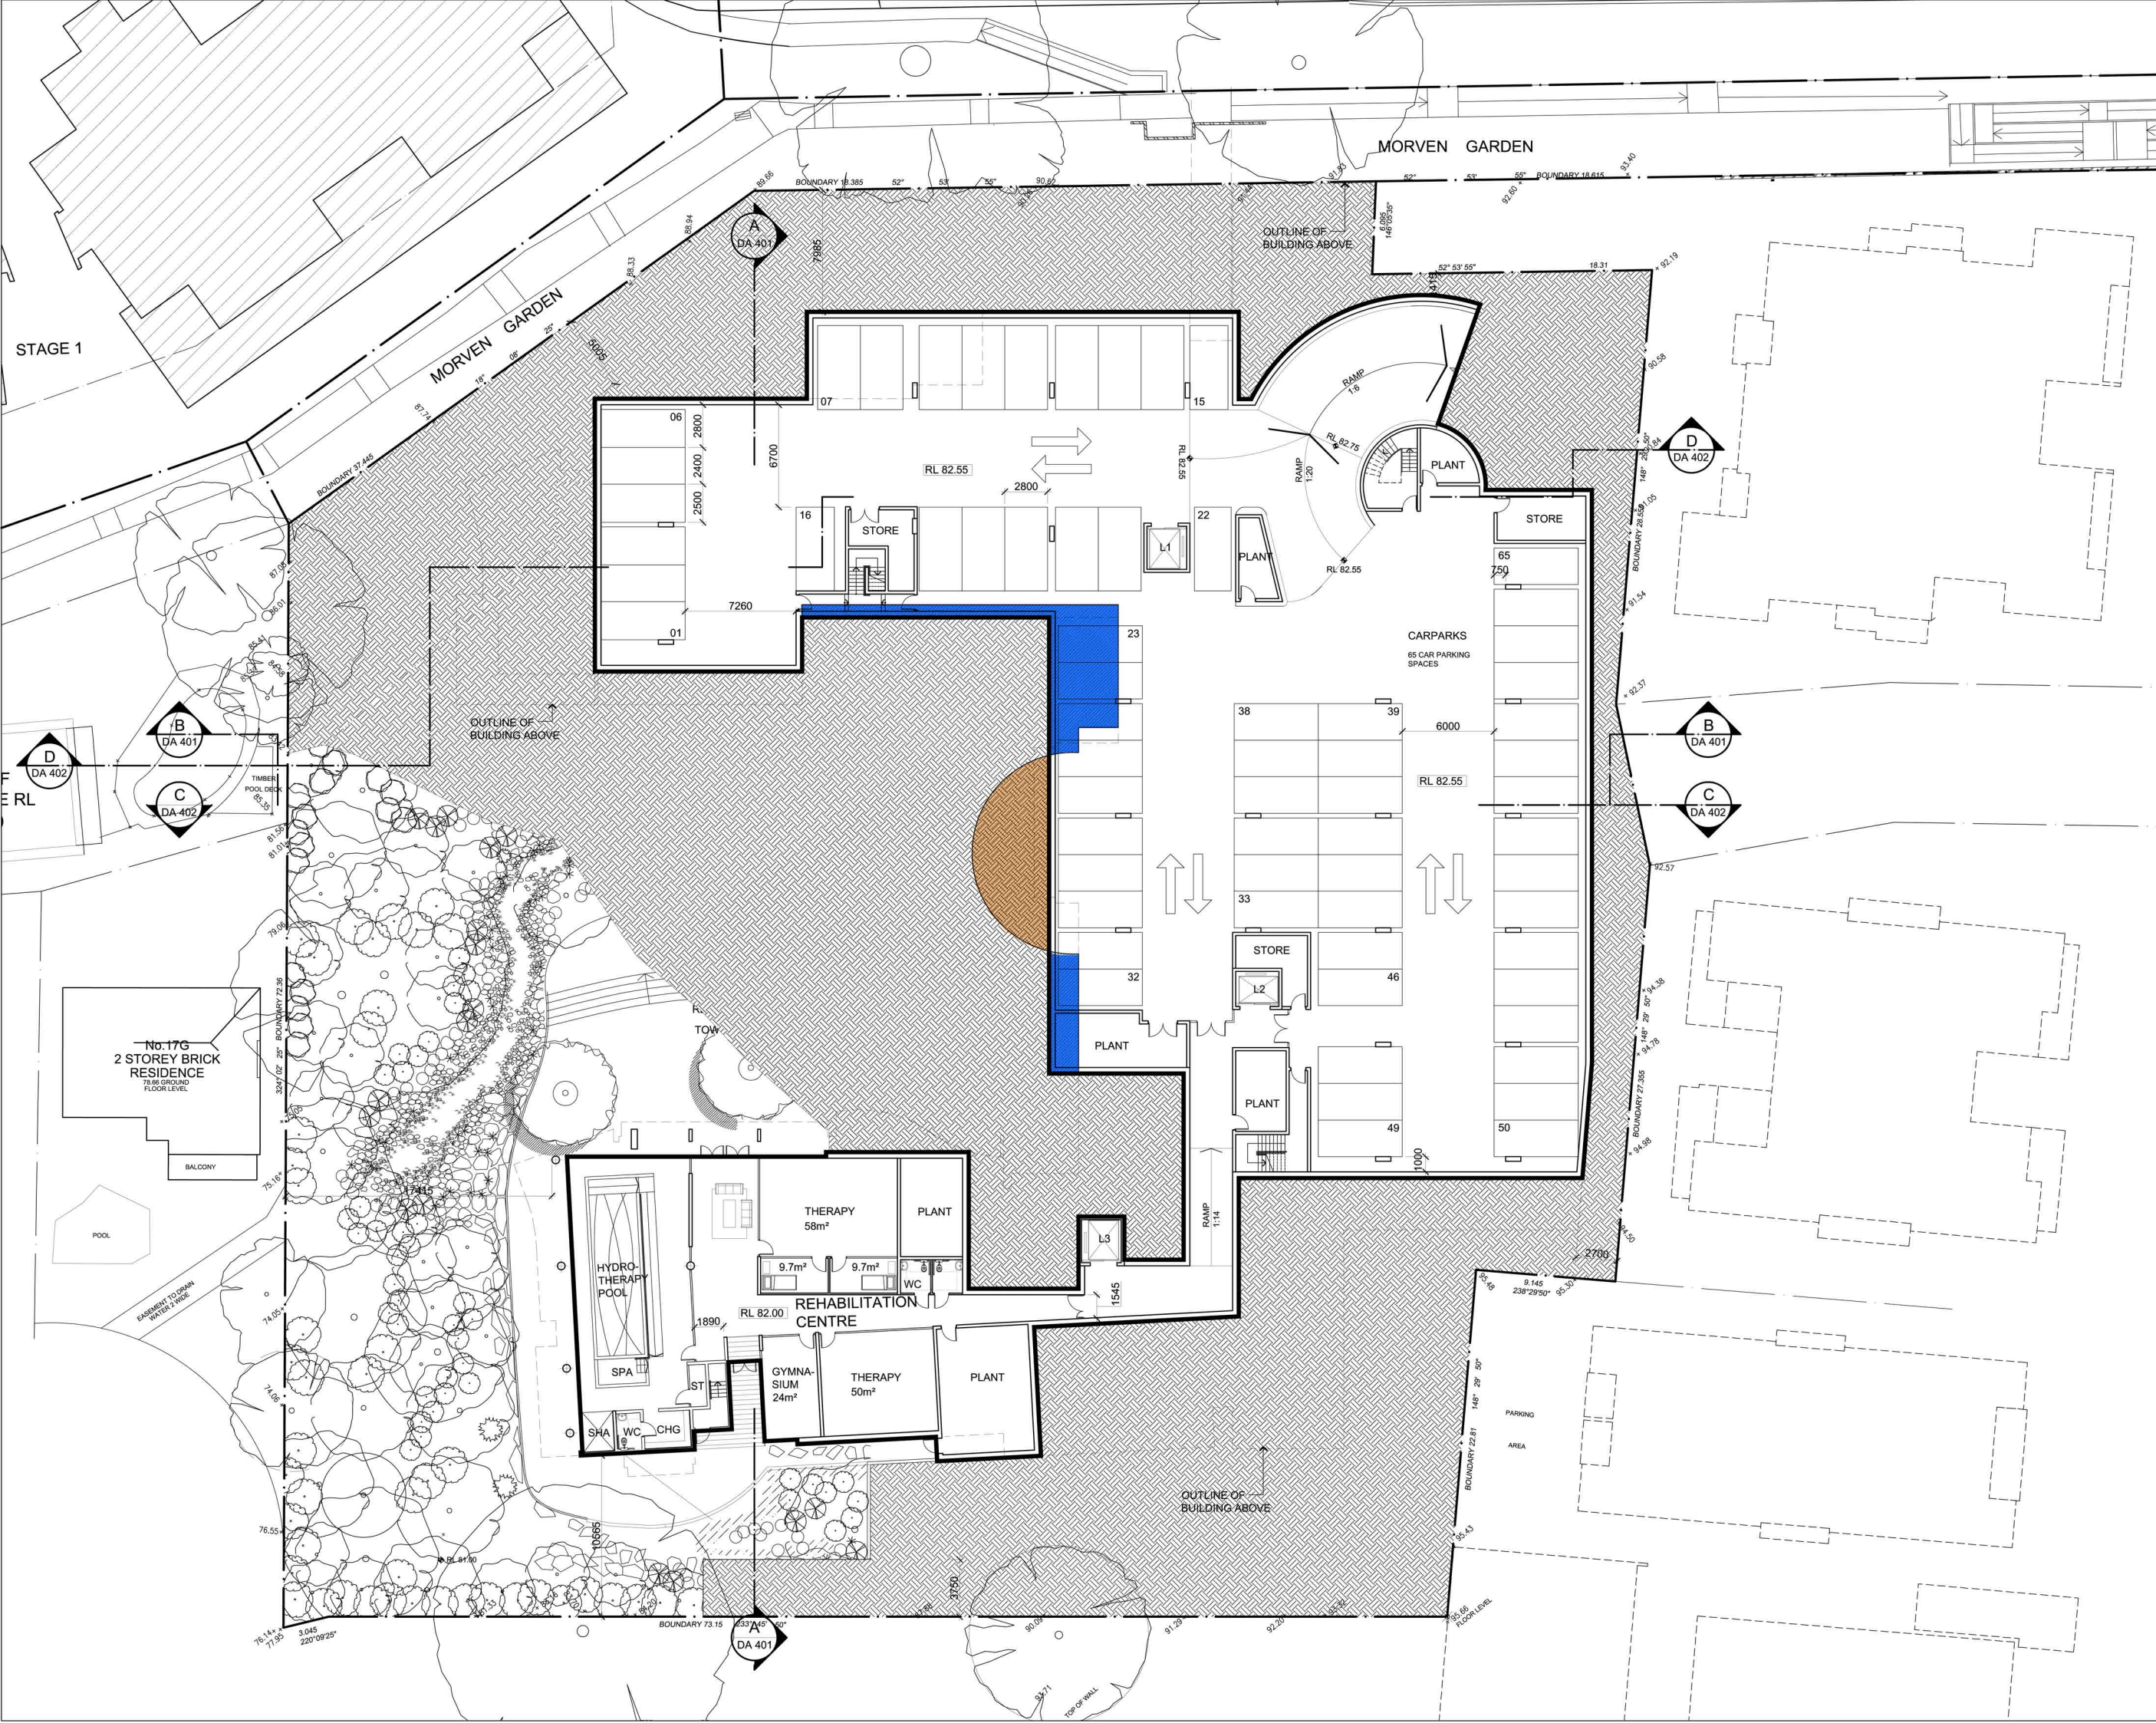

- ENVELOPE REDUCTIONS (excluded balcony)
- ENVELOPE ADDITIONS (excluded balcony)

I	03.09	P.P.R.	KH
H	10.10.08	HOSPITAL REVISIONS	KH
ISSUE	DATE	AMENDMENT	BY

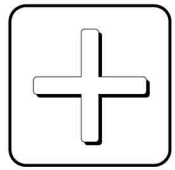

marchese + partners international
level 7, 107 mount street
north sydney nsw 2060
ph: (02) 9922 4375
fax: (02) 9929 5786
email: info@marchesepartners.com.au
web: www.marchesepartners.com.au
ACN 067 427 687

CLIENT
WATERBROOK CARE GREENWICH

PROJECT
PROPOSED PRIVATE HOSPITAL
1-8 NIELD AVE,
GREENWICH

DRAWING TITLE
**REHAB CENTRE - RL 82.00
ENVELOPE REDUCTIONS/ ADDITIONS**

SCALE 1:200	DATE DEC '06	DRAWN KH	CHECKED RS
JOB No. 05070	DRAWING No. DA-2.01	ISSUE I	