

WATERBROOK AT
GREENWICH

MORVEN GARDENS

SITE BOUNDARY

MORVEN GARDENS

WARD A


NIELD AVE

WARD B

ADJACENT BUILDING

GREENWICH HOTEL

LEGEND

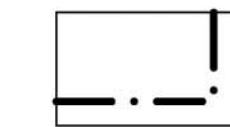


SITE BOUNDARY




EXISTING SPOT LEVEL

PROPOSED SPOT LEVEL

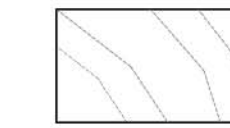

EXISTING CONTOURS
0.5m INTERVAL

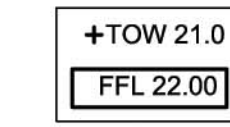


TOP OF WALL LEVEL



FINISHED FLOOR LEVEL




EXISTING TREE RETAINED
CRZ (CRITICAL ROOT ZONE) SHOWN DOTTED

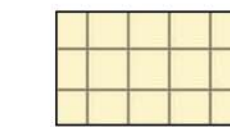

CREEKLINE



UNIT PAVING

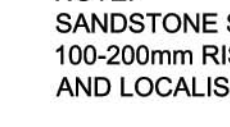

SANDSTONE STEPPER BLOCKS & RISERS

NOTE:
SANDSTONE STEPPERS BLOCKS & RISERS
100-200mm RISER AS REQUIRED FOR MAINTENANCE
AND LOCALISED SOIL RETENTION

A Preliminary 17.03.2009
Issue description date

WATERBROOK CARE
GREENWICH

taylor
brammer
landscape architects

taylor brammer landscape architects pty ltd
sydney
218 Oxford Street, Woolahra, NSW, Australia, 2025
tel: (02) 9387 8855 fax: (02) 9387 8155
e: sydney@taylorbrammer.com.au

south coast
28 Moore Street, Austinmer, NSW, Australia, 2515
tel: (02) 4267 5088 fax: (02) 4267 4826
e: southcoast@taylorbrammer.com.au

project:
Proposed Private Hospital
1-8 Nield Ave, Greenwich
drawing title:
LANDSCAPE LEVELS

scale: 1:200@A1 drawn: AL drawing no.: revision:
date: 17.03.2009 designed: DMT
job no.: 07-004S checked: DMT
Copyright of Taylor Brammer Landscape Architects Pty Ltd. Figured
dimensions shall be taken in preference to scaling. The contractor
shall check all dimensions on site before commencing work.

LA02a A