


LEGEND

ADOPTED GROUND LINE

ORIGINAL GROUND LINE

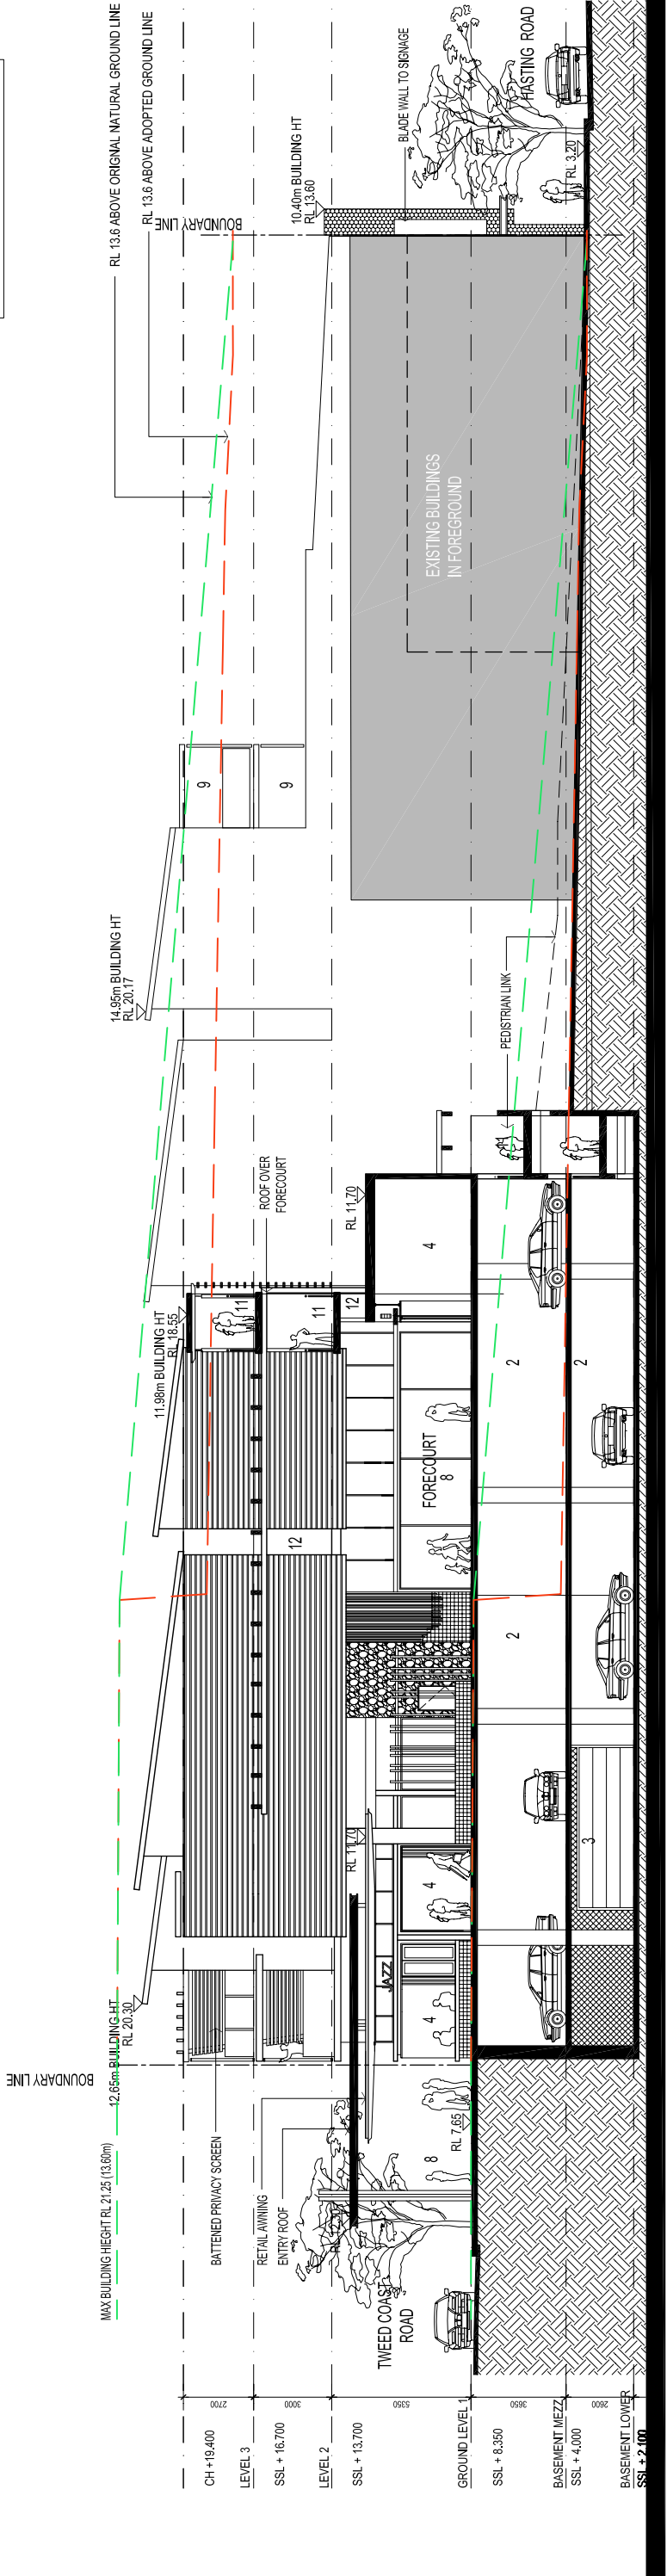

section 3

- 1. SUPERMARKET
- 2. CARPARK RETAIL
- 3. CARPARK RESIDENTIAL
- 4. RETAIL
- 5. UNIT A
- 6. UNIT B
- 7. UNIT C
- 8. ALFESCO DINING
- 9. BALCONY
- 10. LANDSCAPE
- 11. WALKWAY
- 12. VOID