


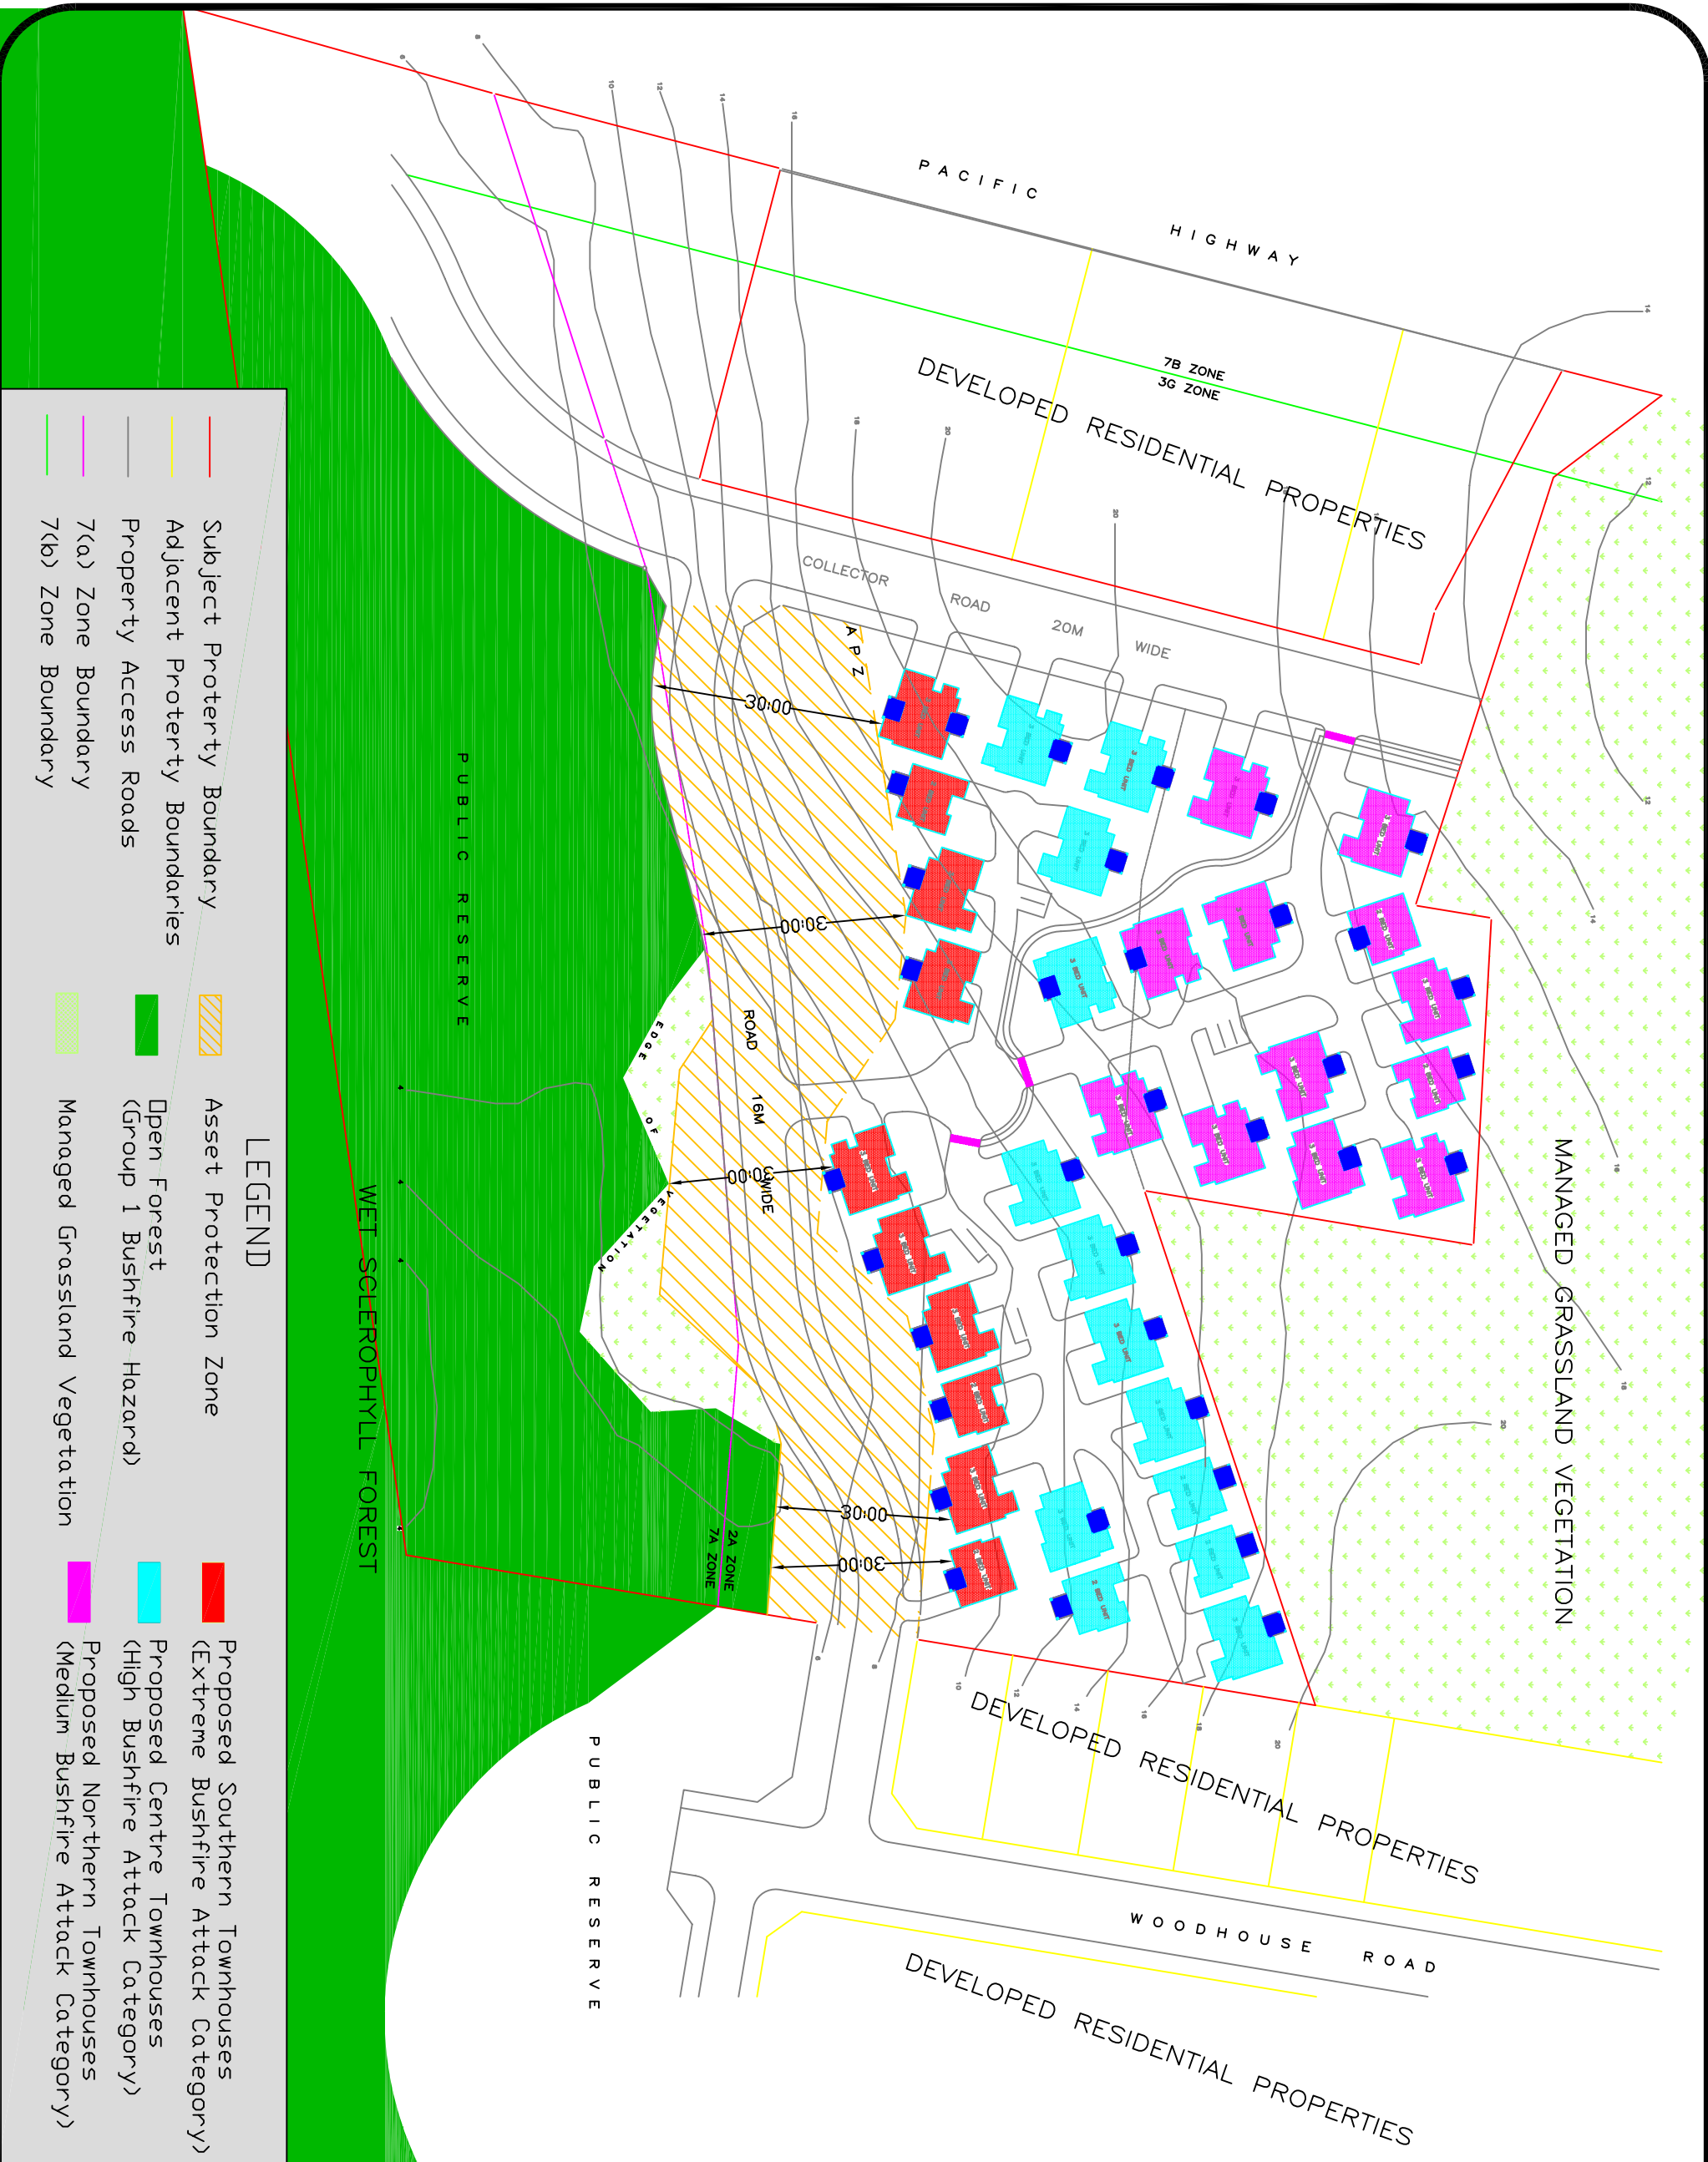

General Notes

This drawing was prepared by Bushfiresafe (Aust) P/L to demonstrate the identified vegetation communities and Asset Protection Zones for the proposed development and should not be used for any other purpose.

APPENDIX 2

VEGETATION COMMUNITIES/ ASSET PROTECTION ZONES

Bushfiresafe (Aust)
P/L
20 MacLachlan Street
Maclean NSW 2463
Ph: 02) 66451088
Fax: 02) 66451099



CLIENT:

Project
Bushfire risk management assessment for proposed townhouse development of Lot 211, DP1044292 Woodhouse Street Moonee Beach

Date: March 2007
Scale: 4:1 @A3
Ref# 6106