


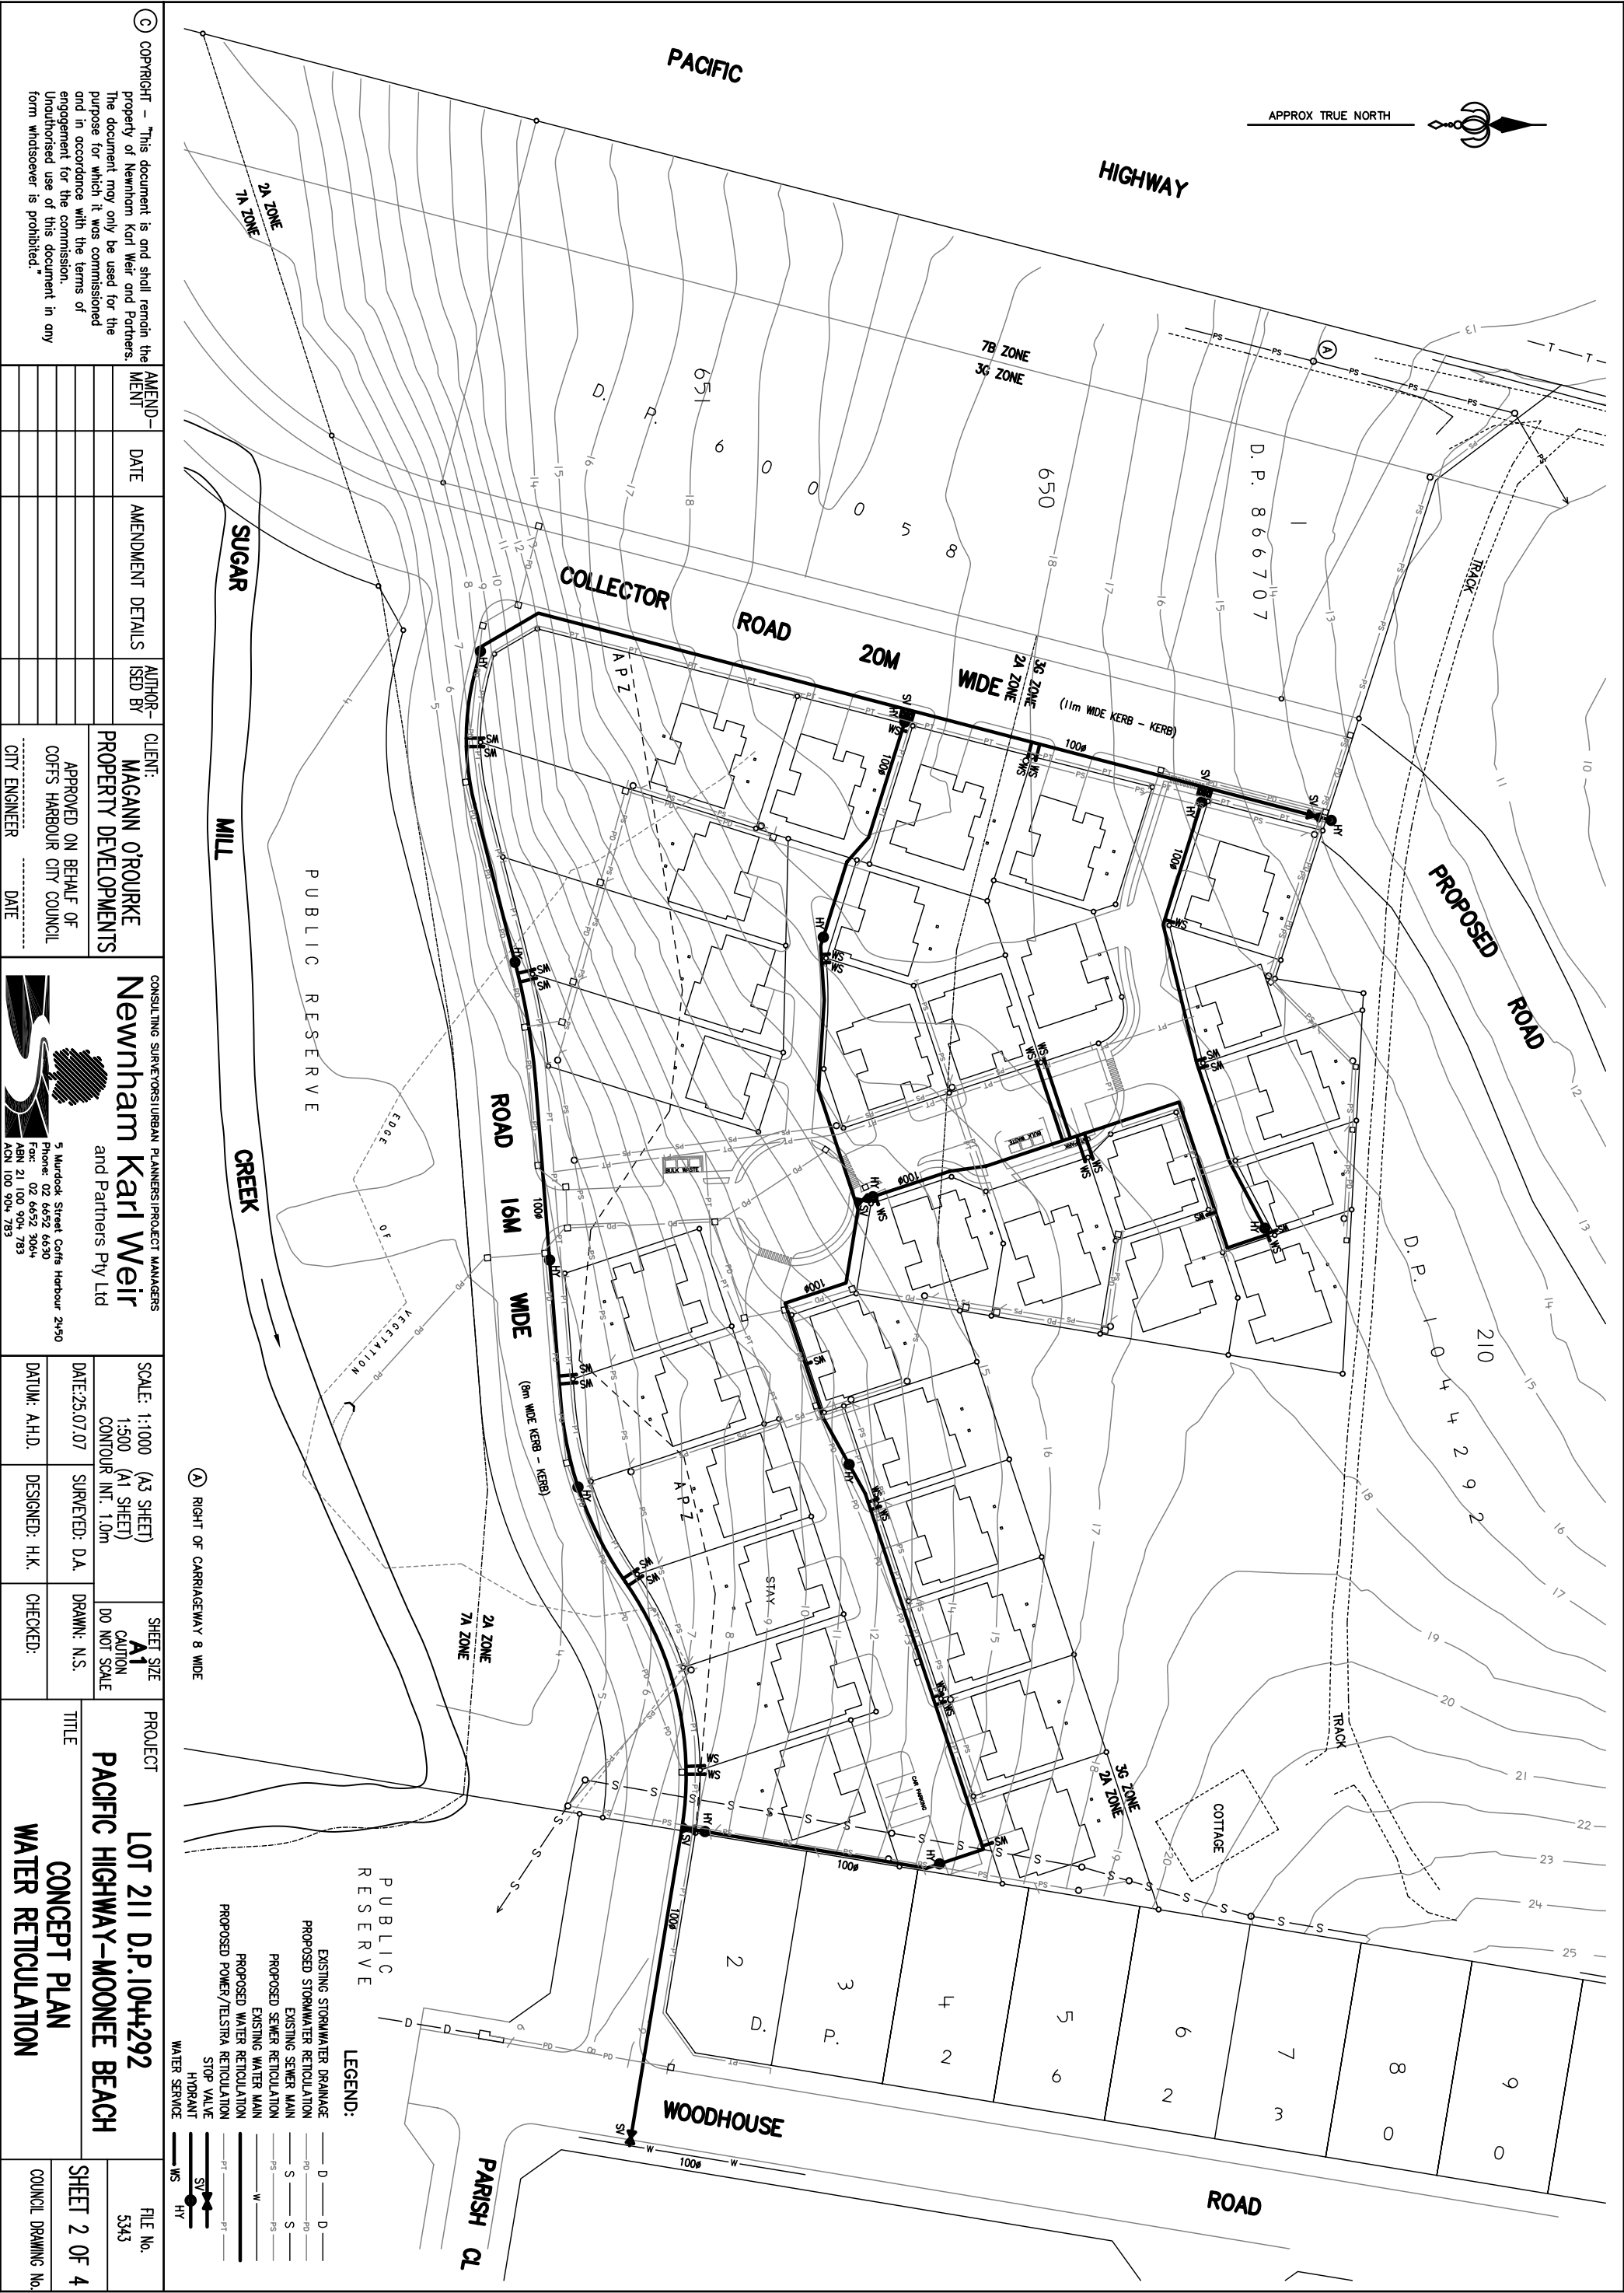

© COPYRIGHT – This document is and shall remain the property of Newnham Karl Weir and Partners. The document may only be used for the purpose for which it was commissioned and in accordance with the terms of engagement for the commission. Unauthorised use of this document in any form whatsoever is prohibited.

AMEND- MENT	DATE	AMENDMENT DETAILS	AUTHOR- ISED BY

APPROVED ON BEHALF OF
COFFS HARBOUR CITY COUNCIL
CITY ENGINEER

DATE

DATE: 25/07/07
SURVEYED: D.A.
DESIGNED: H.K.
CHECKED:

PROJECT
LOT 211 D.P.1044292
PACIFIC HIGHWAY—MOONEE BEACH
CONCEPT PLAN
WATER RETICULATION

FILE No.
5343
SHEET 2 OF 4
COUNCIL DRAWING No.