




SOUTH ELEVATION

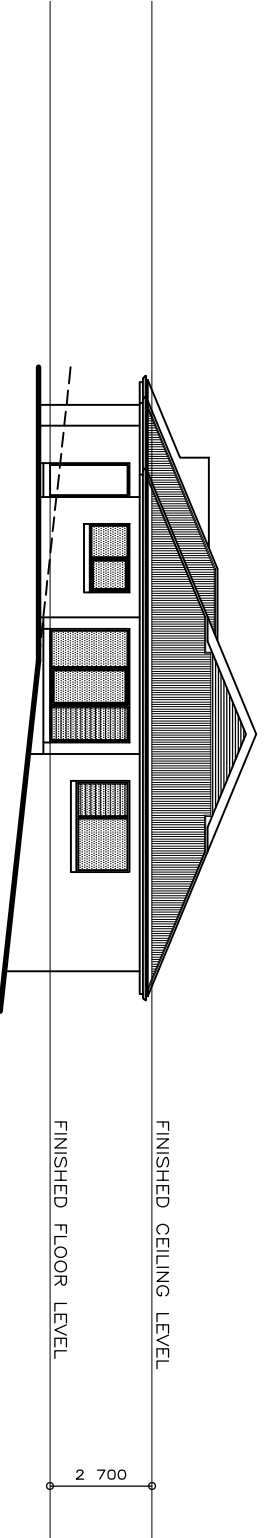


NORTH ELEVATION

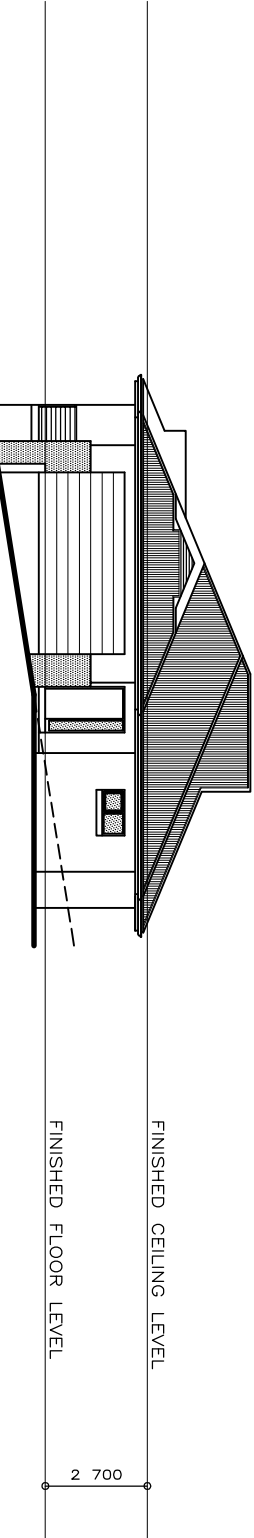

EAST ELEVATION

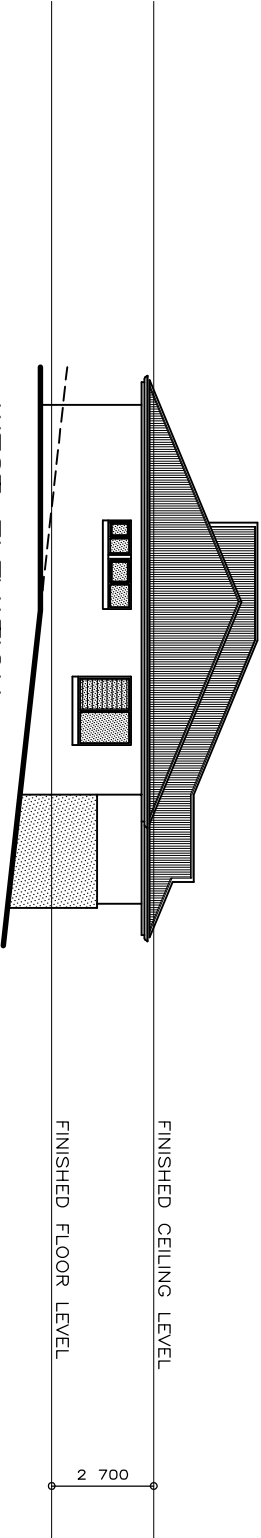

WEST ELEVATION

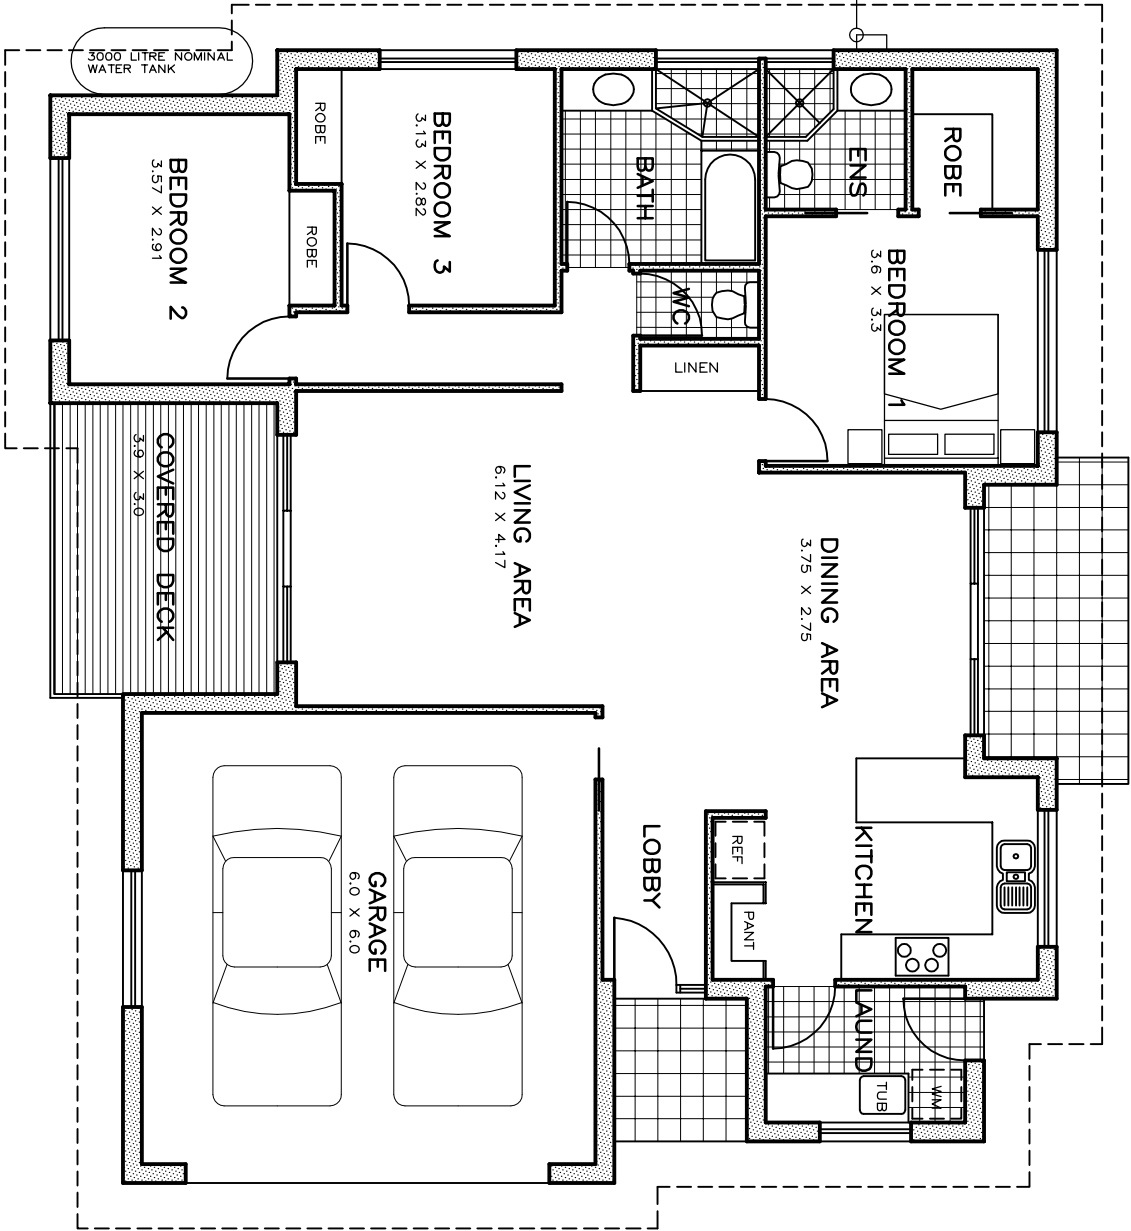

FLOOR PLAN
128.5 SQ. M (EXCLUDING GARAGE) 168.5 SQ. M (INCLUDING GARAGE)

N O A M E N D M E N T



© C O P Y R I G H T 2 0 0 7

Registered Architect Number 3663

ROSS D COLQUHOUN ARCHITECT

A.C.N. 056 575 841

P T Y L I M I T E D

P R O J E C T

TELPAT PTY LTD

PROPOSED LOW DENSITY HOUSING
PACIFIC HIGHWAY MOONEE

D R A W I N G

LOT 11 : THREE BEDROOM RESIDENCE

D R A W N

D A T E N O R T H P O I N T S C A L E

A M E N D M E N T

RDC

JUNE 2007

1 : 100 / 1 : 200

C A D D I S K N O

C A D F I L E

J O B

S H E E T N O

06-028

06-028-18

R06-028-SK

18