


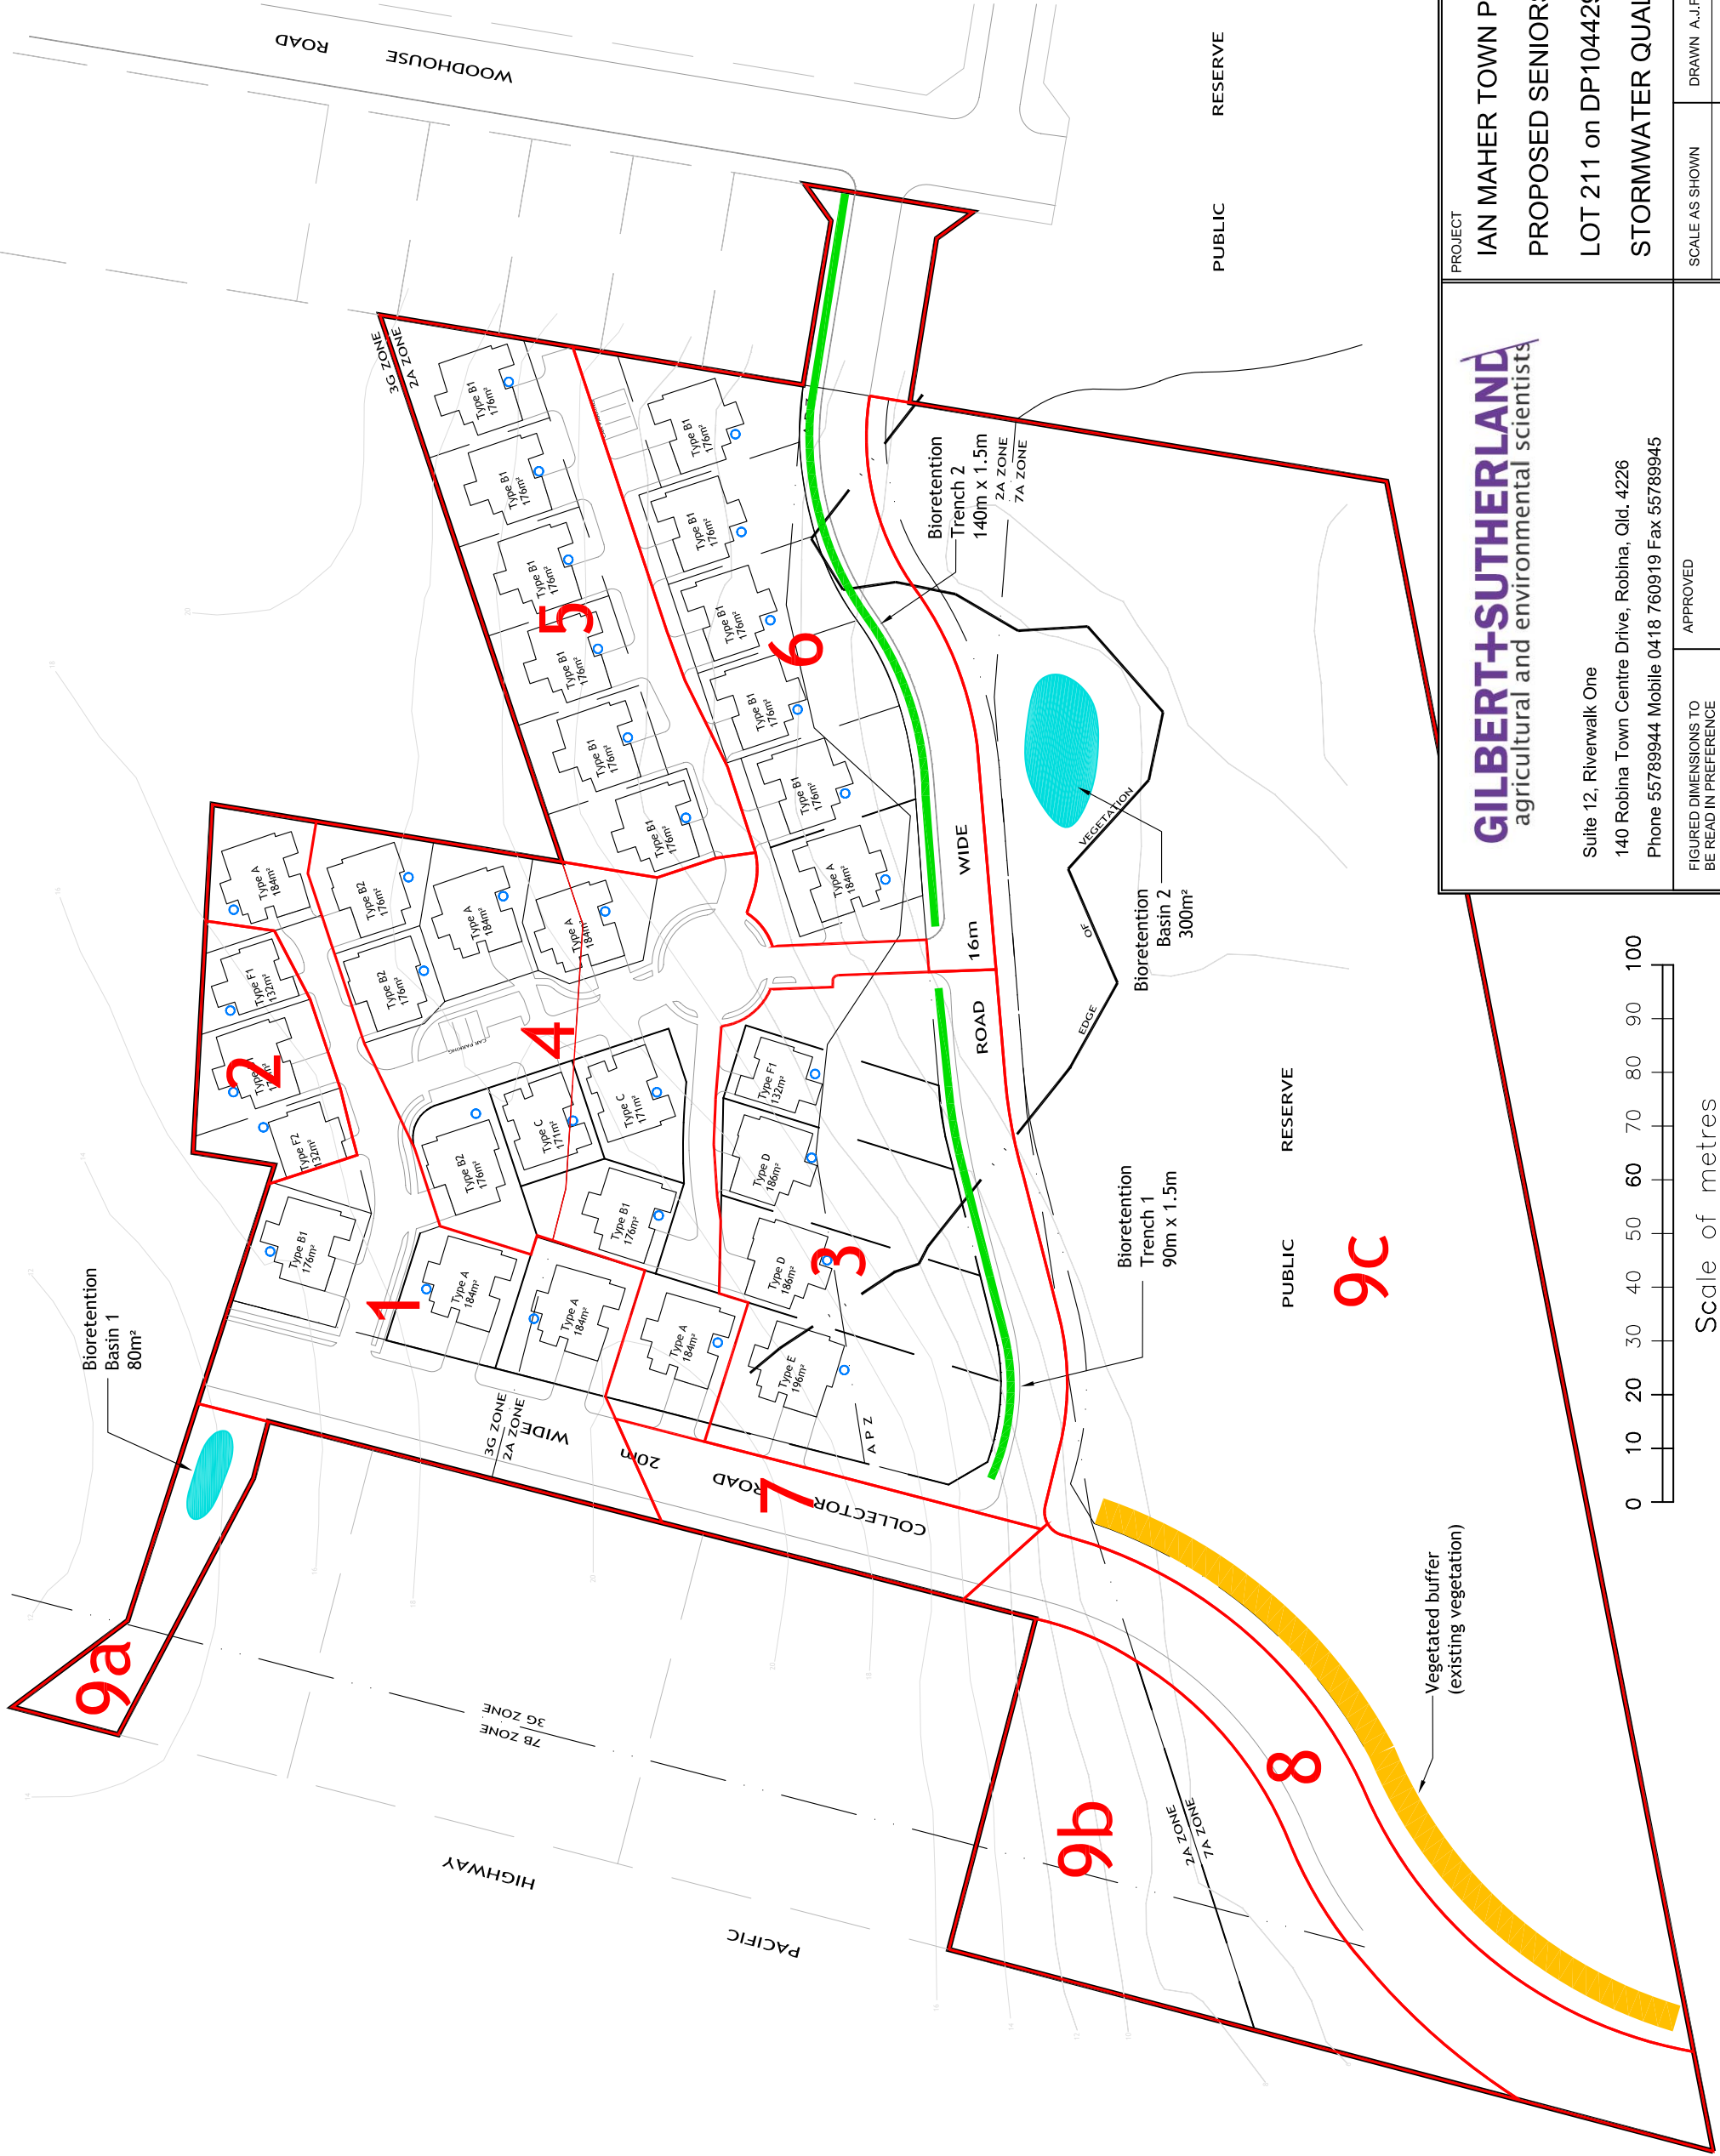

LEGEND
○ Rainwater
○ Tank 3kL

PUBLIC RESERVE

PUBLIC RESERVE

9c

GILBERT+SUTHERLAND
agricultural and environmental scientists

Suite 12, Riverwalk One
140 Robina Town Centre Drive, Robina, Qld. 4226
Phone 55789944 Mobile 0418 760919 Fax 55789945

FIGURED DIMENSIONS TO
BE READ IN PREFERENCE
TO SCALING.

APPROVED

DRAWN A.J.F.

SCALE AS SHOWN

DATE 23/05/07

DRAWING No.

GJ0478.1.6

PROJECT

IAN MAHER TOWN PLANNING CONSULTANCY
PROPOSED SENIORS LIVING
LOT 211 on DP1044292, MOONEE BEACH
STORMWATER QUALITY TREATMENT



Scale of metres