



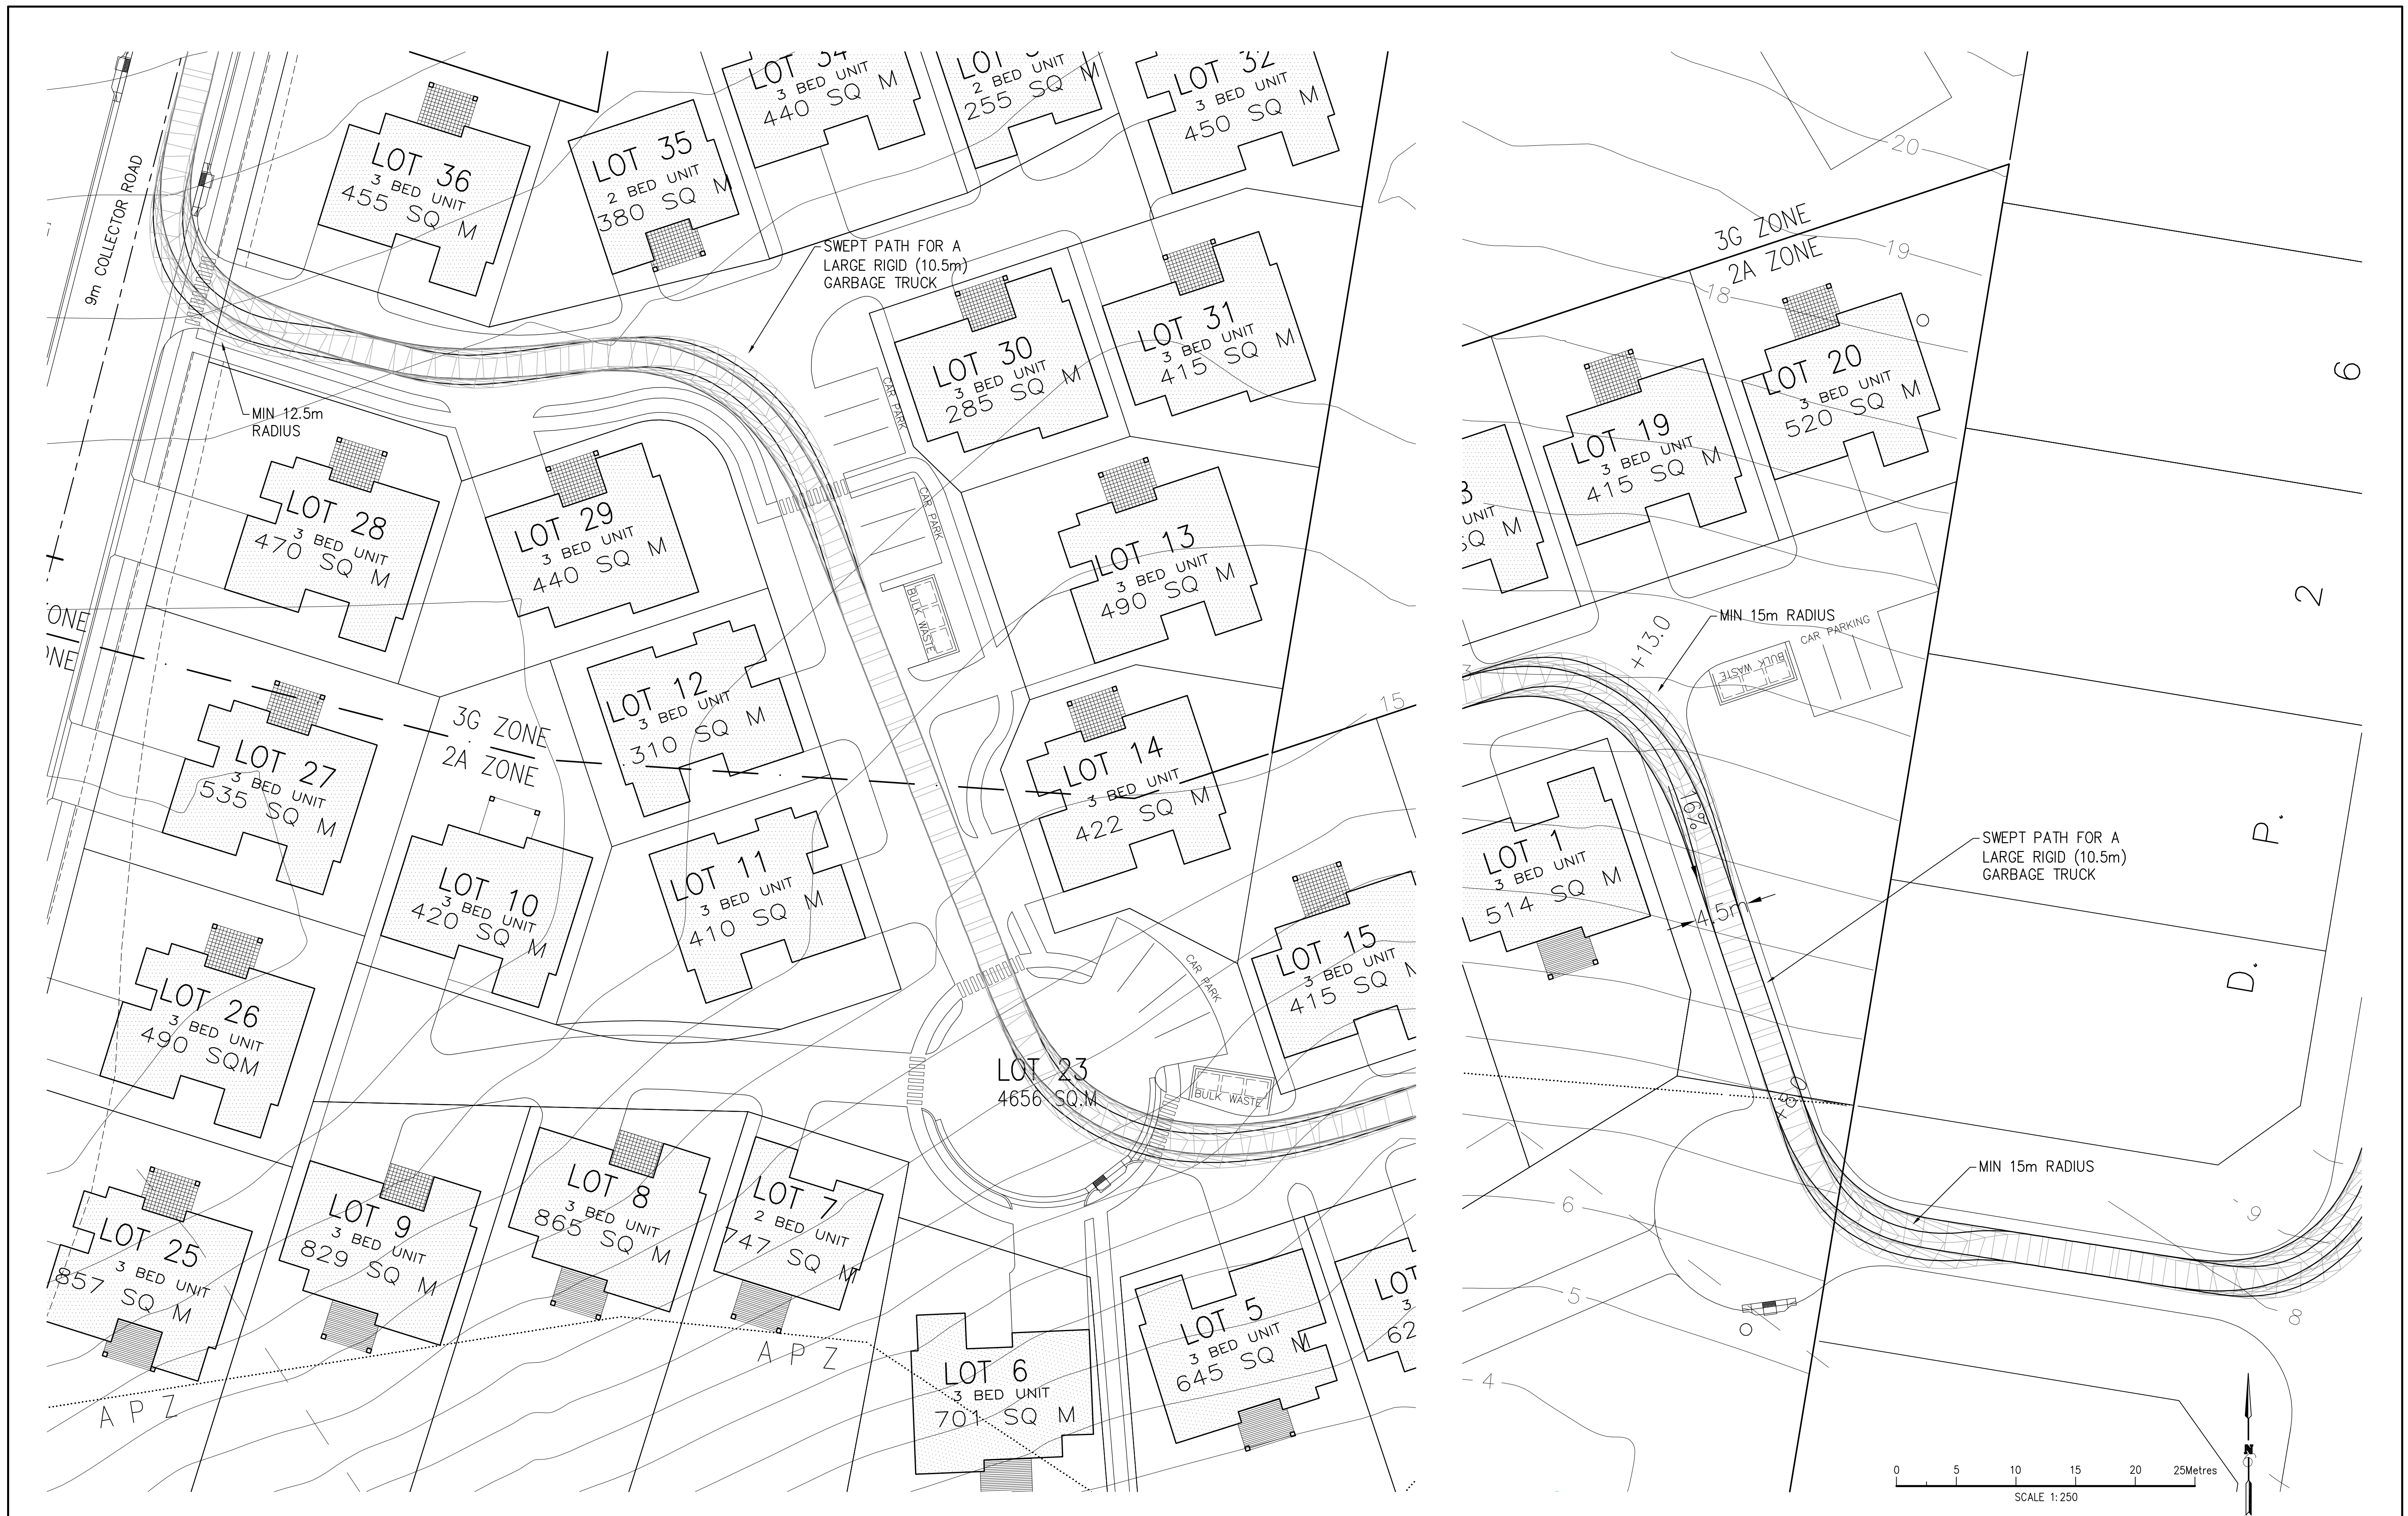

DA1	12-08-2010	DA SUBMISSION	BAW	GJK
REV.	DATE	REVISION	DR.BY	AP.BY

de Groot &
Benson

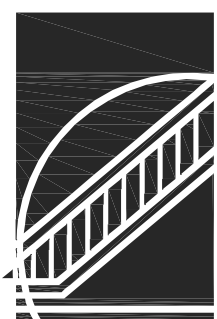

Consulting
Engineers &
Planners

A.C.N. 052 300 571
236 Harbour Drive,
Coffs Harbour NSW 2450

Phone (02) 6652 1700
Fax (02) 6652 7418
Email: email@dgb.com.au