



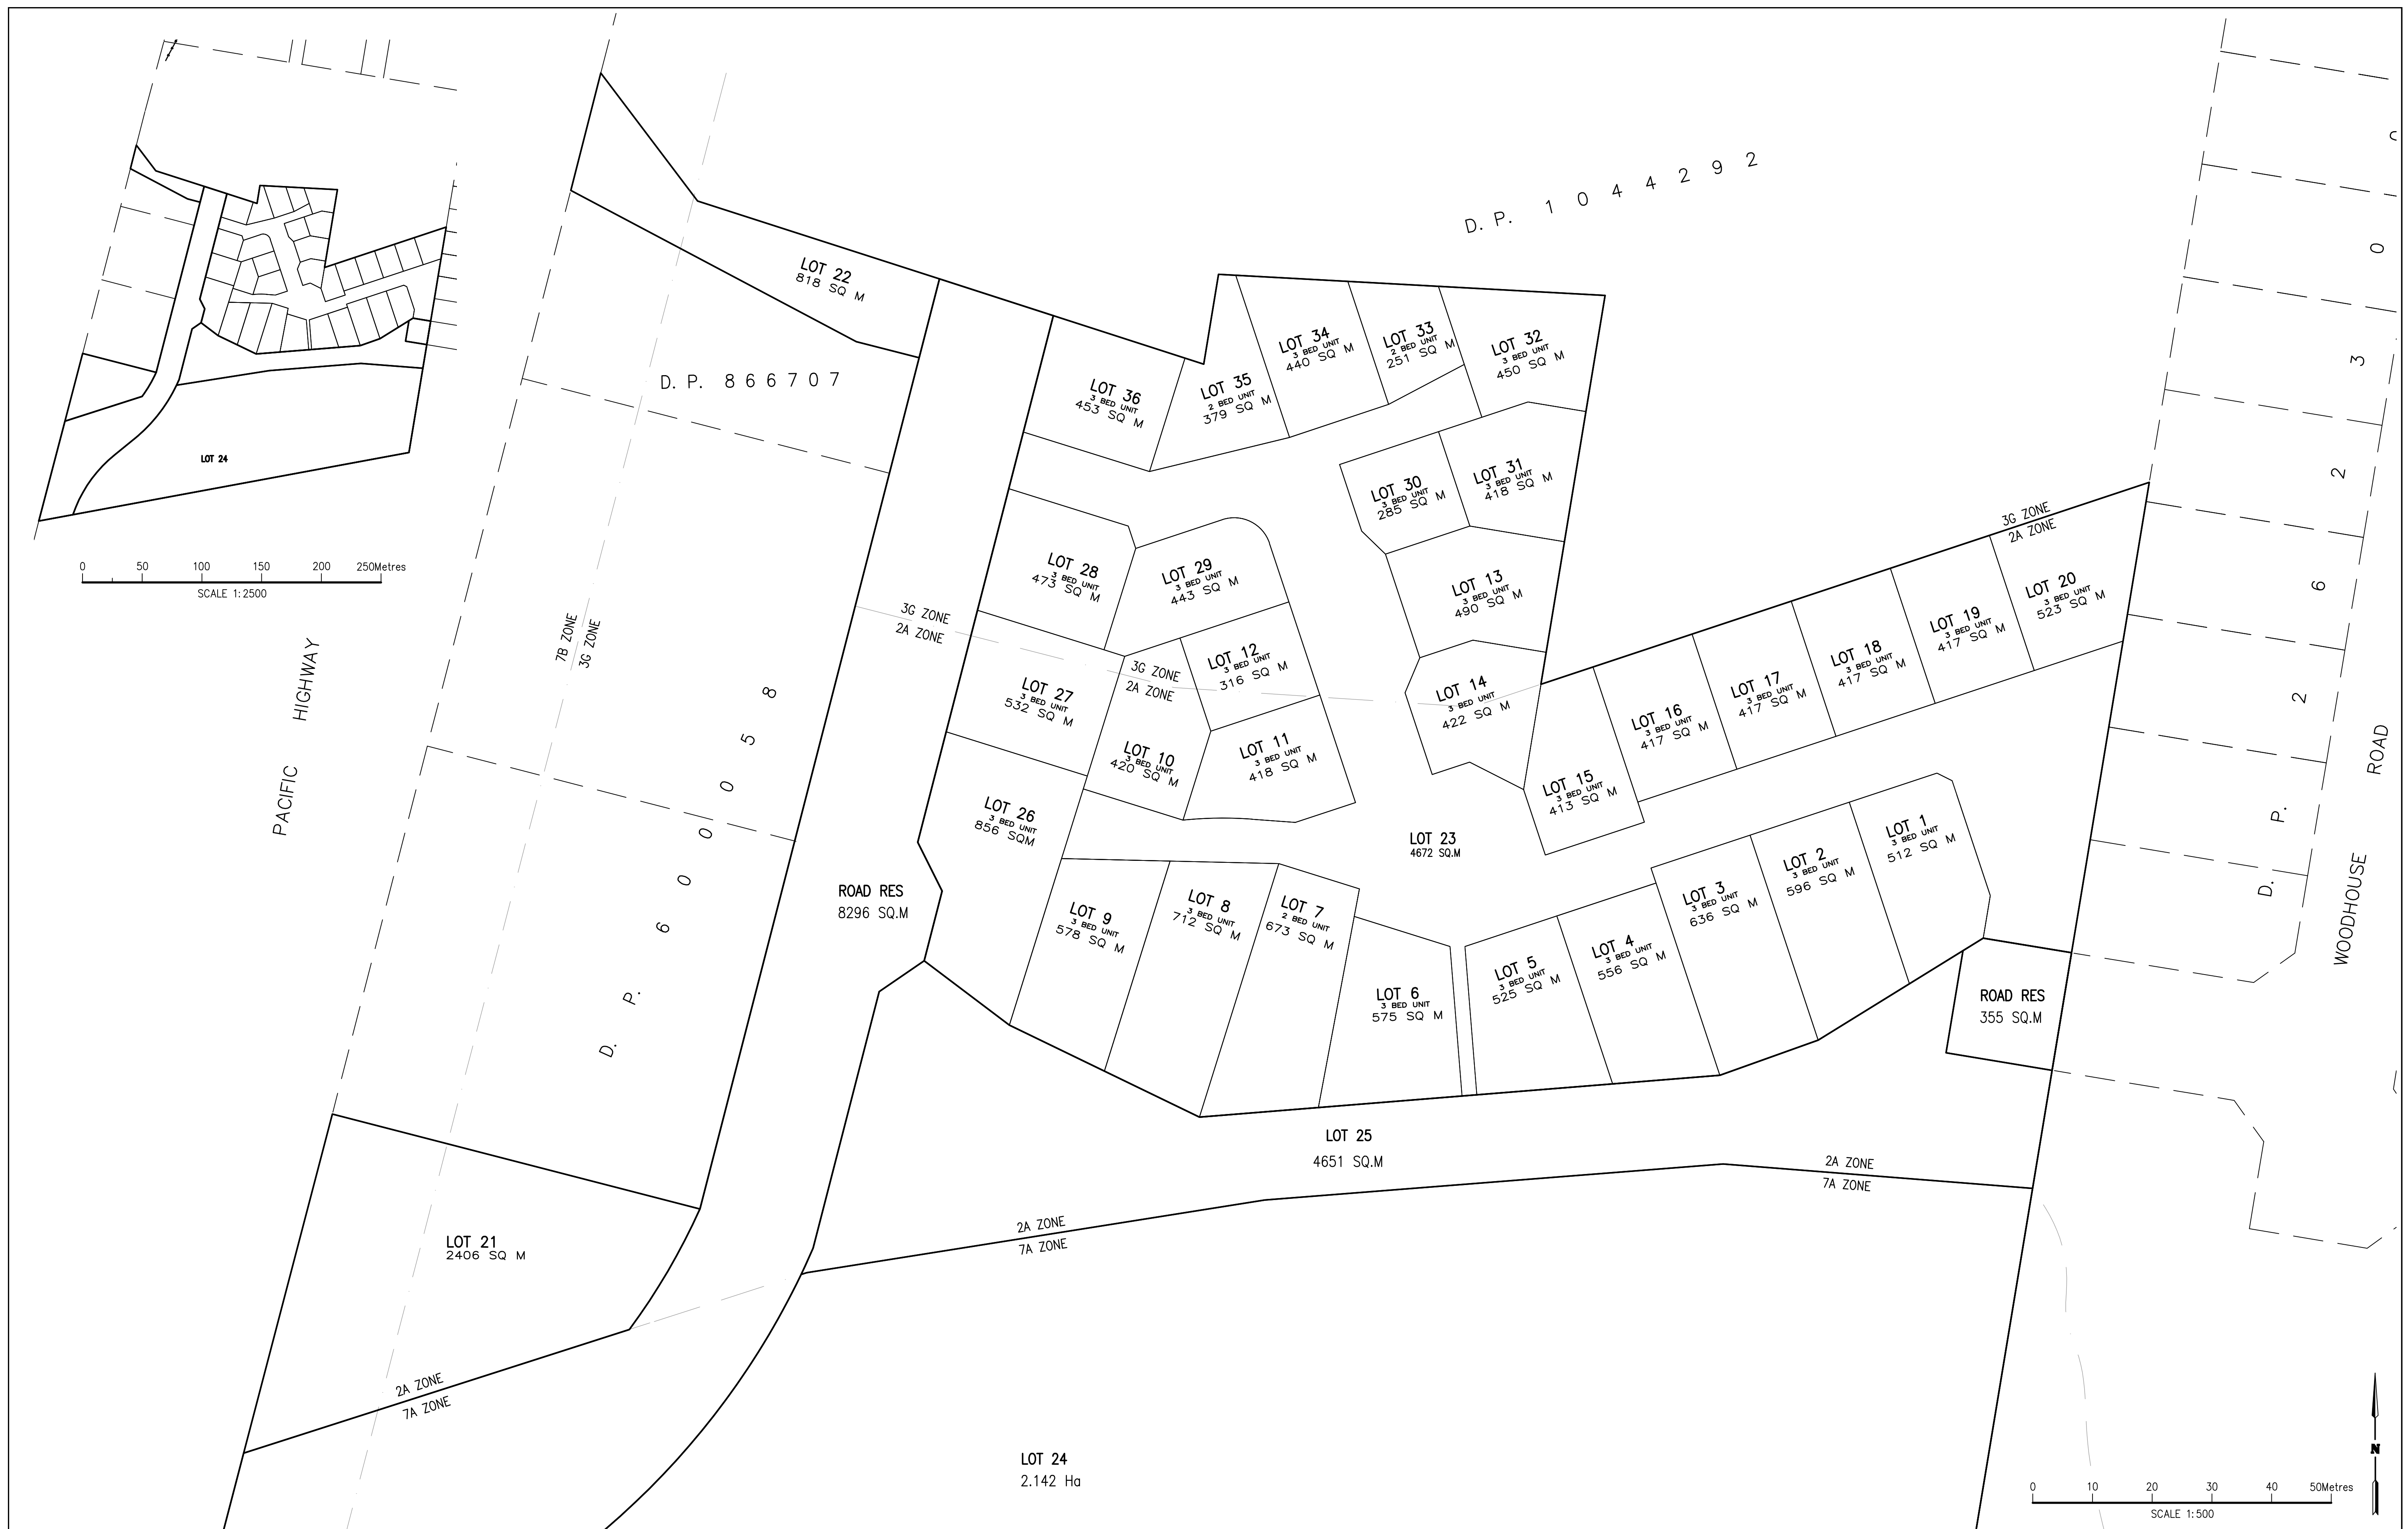


DA1	25.05.11	NEW DRAWING – DA SUBMISSION	GJK	GJK	de Groot & Benson Consulting Engineers & Planners  A.C.N. 052 300 571 236 Harbour Drive, Coffs Harbour NSW 2450 Phone (02) 6652 1700 Fax (02) 6652 7418 Email: email@dgbc.com.au	Scale 1: 500 @ A1 09095 2011-09-12.dwg	Cad File No.	Project: PROPOSED SUBDIVISION LOT 221 DP 1044292 & LOT 1 DP 262330 MOONEE BEACH	Title: LOT LAYOUT	Project No. 09095		
REV.	DATE	REVISION	DR.BY	AP.BY		Surveyed NKWP	Datum AHD			Drawing No. 01		
						Drawn BAW	Designed GJK			Approved GJK	Client:	Amendment No. DA1
						Checked GJK	Date 20-10-2010			No. of dwgs	© COPYRIGHT 2010 The design and details shown on these drawings are applicable to this project only and may not be reproduced in whole or in part or be used for any other project or purpose without the written consent of DE GROOT & BENSON Pty Ltd with whom copyright resides.	



--	--	

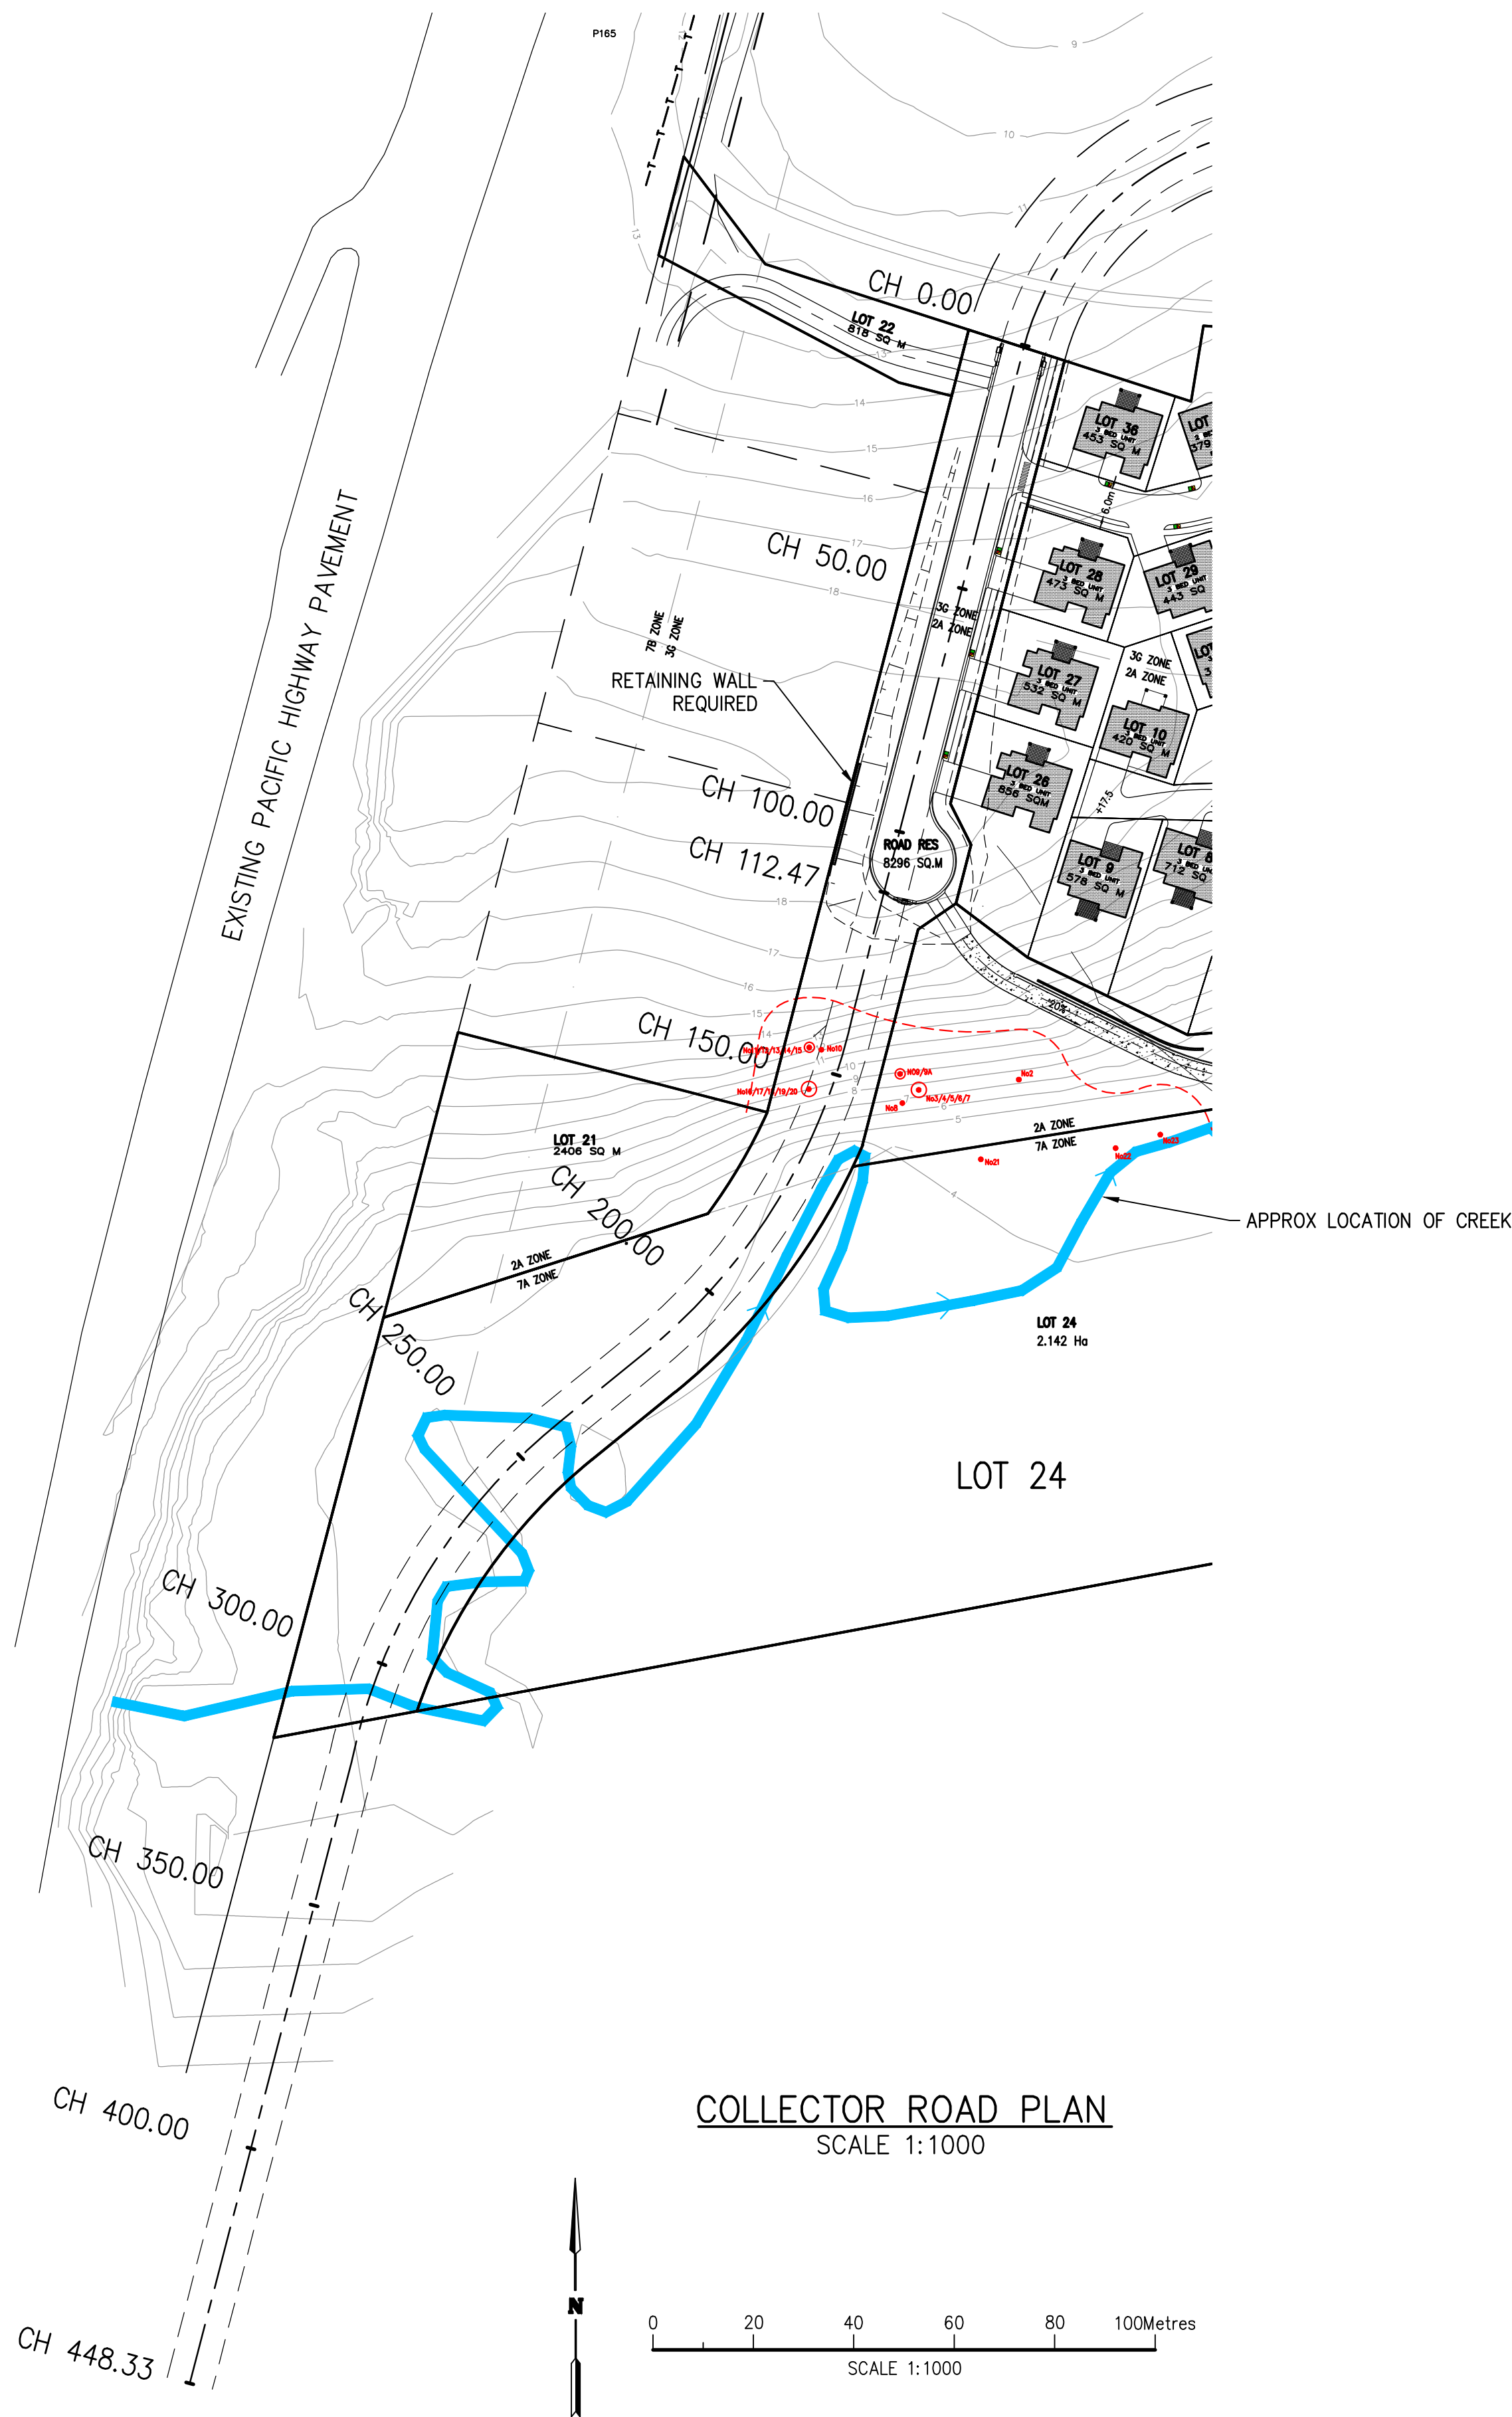

COLLECTOR ROAD PLAN
SCALE 1:1000

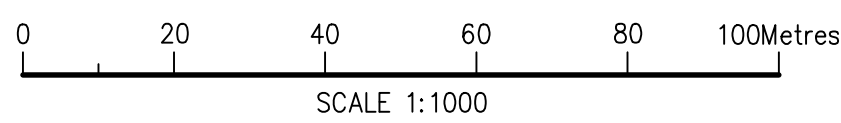

Datum: 10.000				
PROPOSED LEVELS		13.971	13.971	13.971
EXISTING LEVELS		13.972	13.972	13.972
LEVEL DIFFERENCE		0.000	0.000	0.000
OFFSETS		-9.32	-8.65	-7.15

CH: 0.000

Datum: 15.000				
PROPOSED LEVELS		17.690	17.690	17.690
EXISTING LEVELS		17.690	17.690	17.690
LEVEL DIFFERENCE		0.000	0.000	0.000
OFFSETS		-10.12	-8.65	-7.15


CH: 50.000

Datum: 15.000				
PROPOSED LEVELS		16.750	16.750	16.750
EXISTING LEVELS		19.019	19.059	19.125
LEVEL DIFFERENCE		-2.269	-2.684	-2.316
OFFSETS		-8.65	-7.15	-4.65

CH: 100.000

CREST K OF 5m/% CHANGE IN GRADE,
PROVIDES ADEQUATE STOPPING SIGHT
DISTANCE FOR 50 km/h DESIGN SPEED.

COLLECTOR ROAD CROSS SECTIONS
SCALE H 1:250 V 1:100

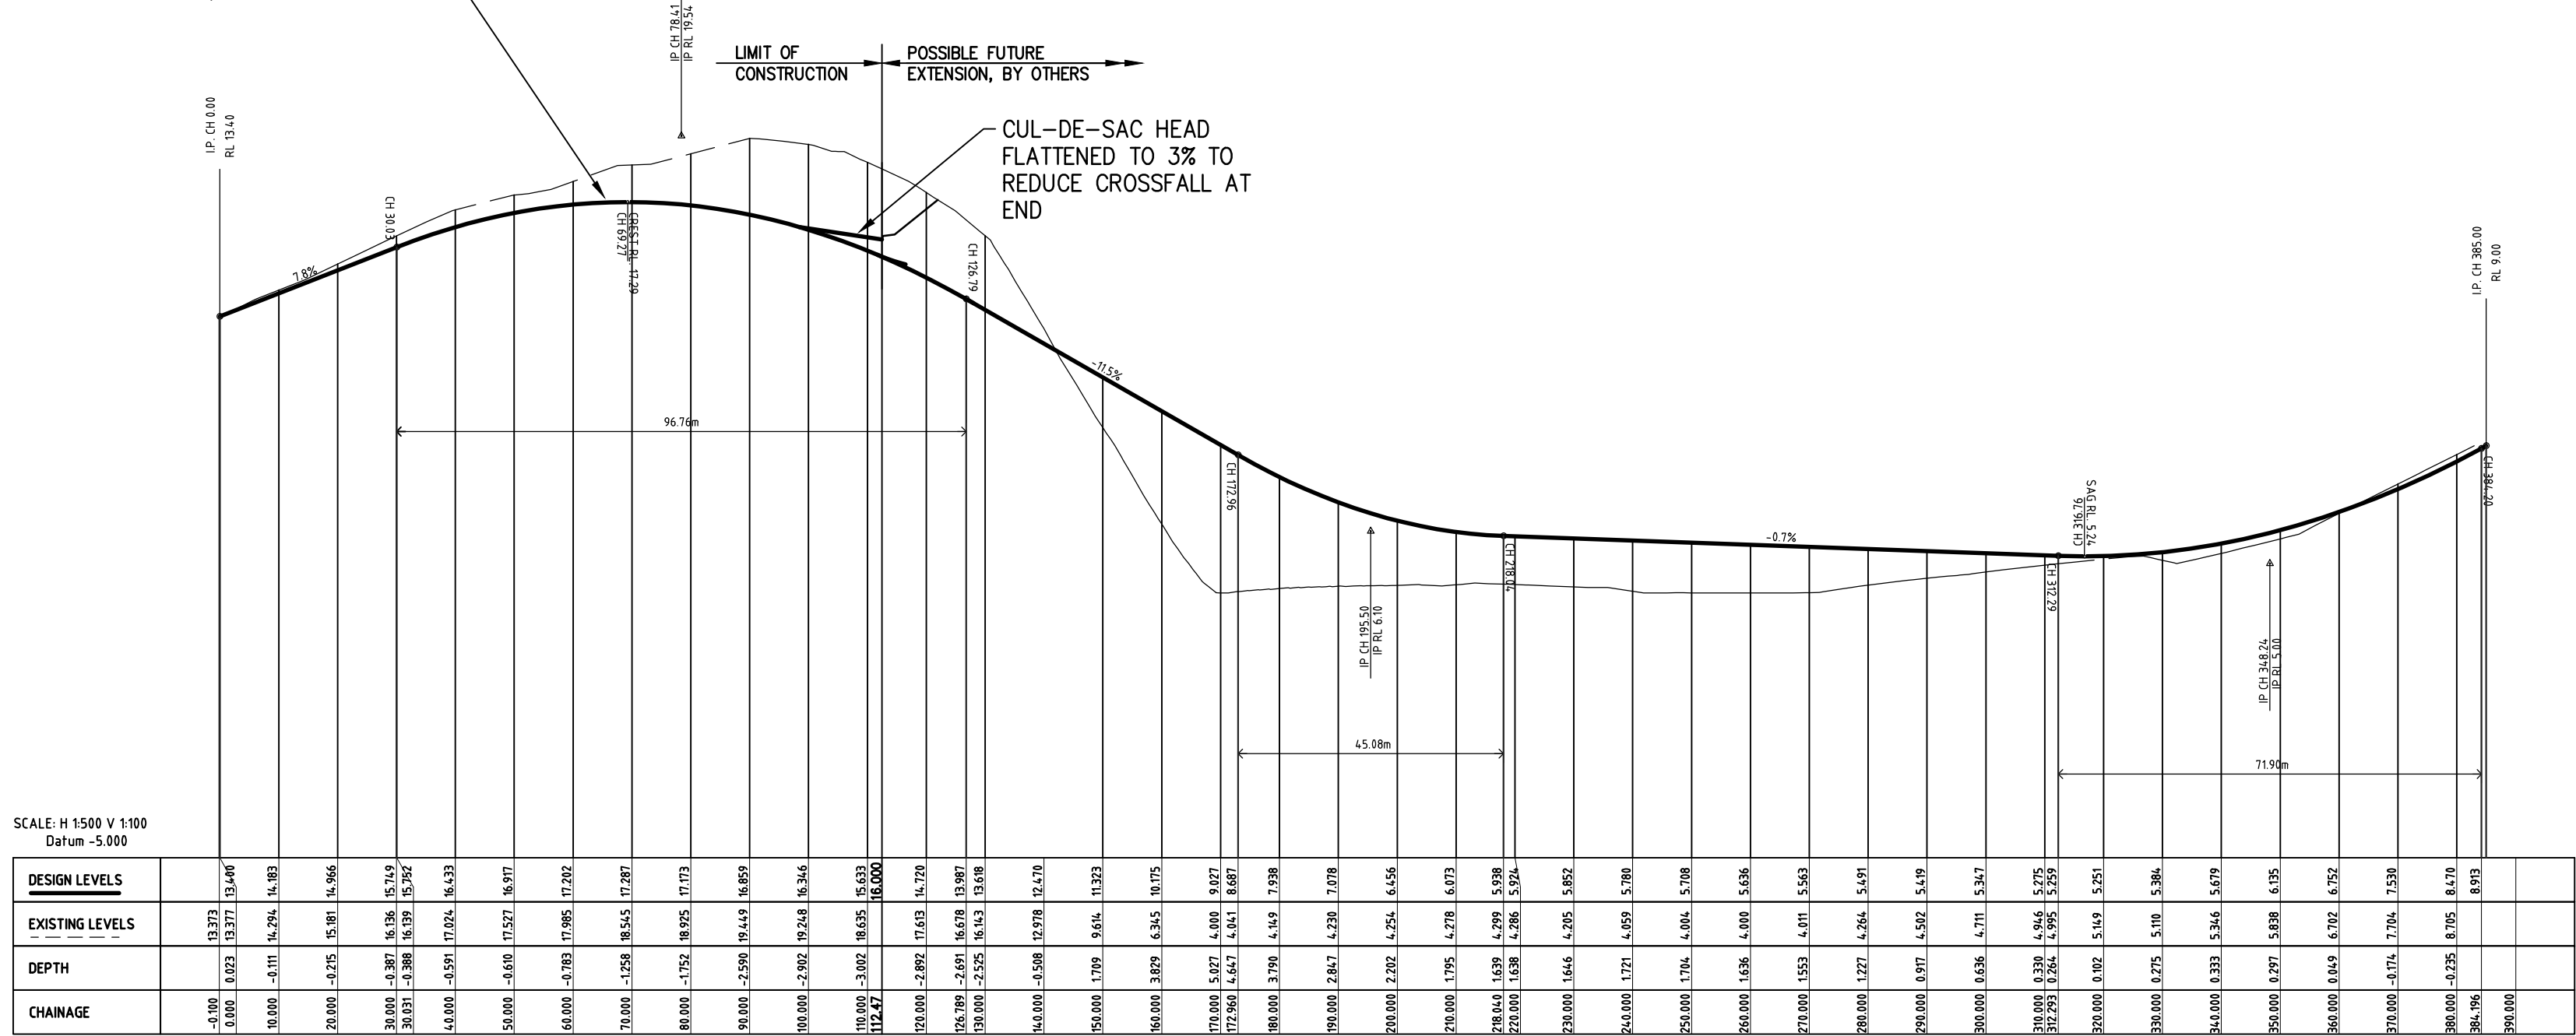

COLLECTOR ROAD LONG SECTION

DA2	12-05-2011	DWG NO AND LIMIT OF WORKS CHANGED	GJK	GJK
DA1	12-08-2010	DA SUBMISSION	BAW	GJK
REV.	DATE	REVISION	DR.BY	AP.BY

de Groot & Benson



A.C.N. 052 300 571
236 Harbour Drive,
Coffs Harbour NSW 2450

Phone (02) 6652 1700
Fax (02) 6652 7418
Email: email@dgb.com.au

Scale	AS SHOWN @ A1	Cad File No.	09095_2011-05-12.dwg
Surveyed	NKWP	Datum	AHD
Drawn	BAW	Designed	GJK
Checked	GJK	Date	20-10-2010
		No. of dwgs	

Project: PROPOSED SUBDIVISION
LOT 221 DP 1044292 &
LOT 1 DP 262330
MOONEE BEACH






Title: COLLECTOR ROAD PLAN
AND SECTIONS

Project No. 09095

Drawing No. 03

Amendment No. DA2

© COPYRIGHT 2010
The design and details shown on these drawings are applicable to this project only and
may not be reproduced in whole or in part or be used for any other project or purpose
without the written consent of DE GROOT & BENSON Pty Ltd with whom copyright resides.

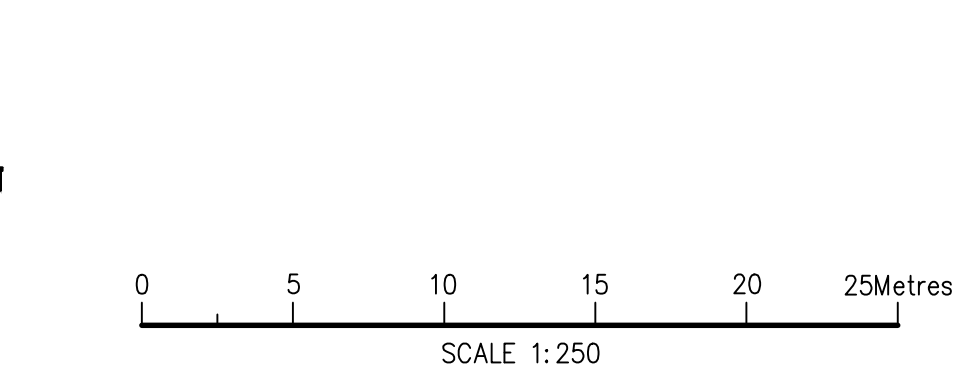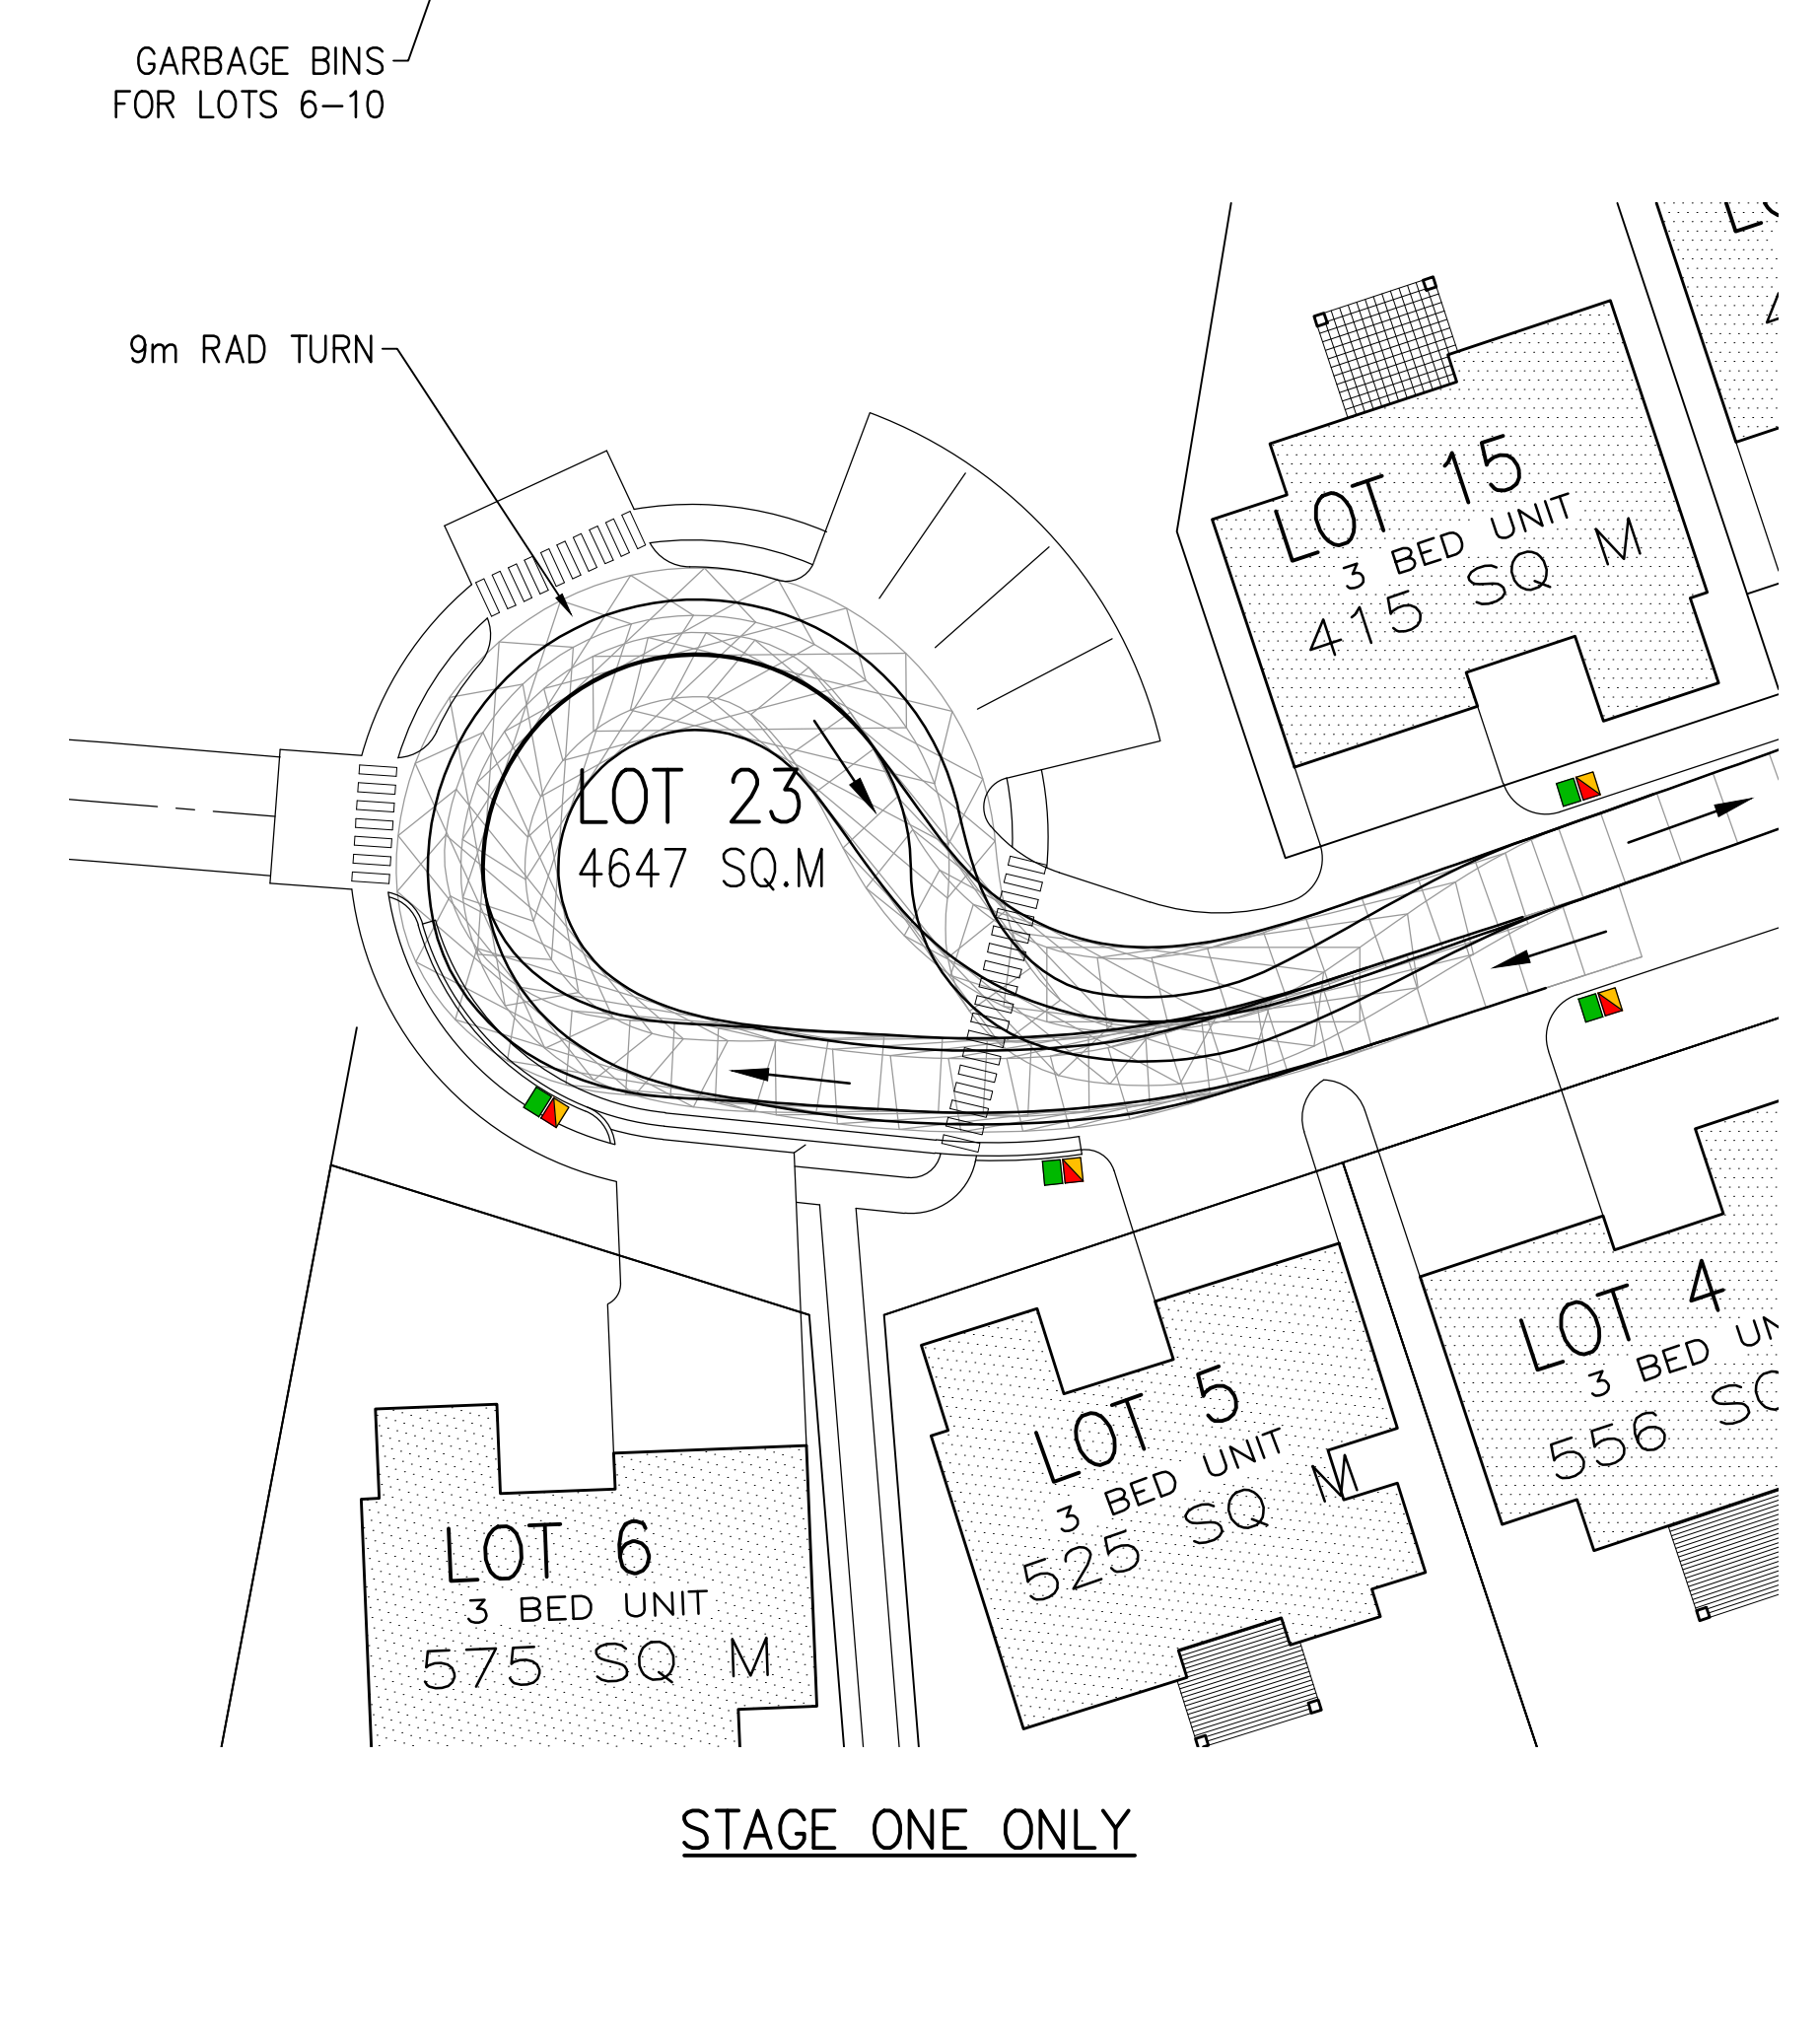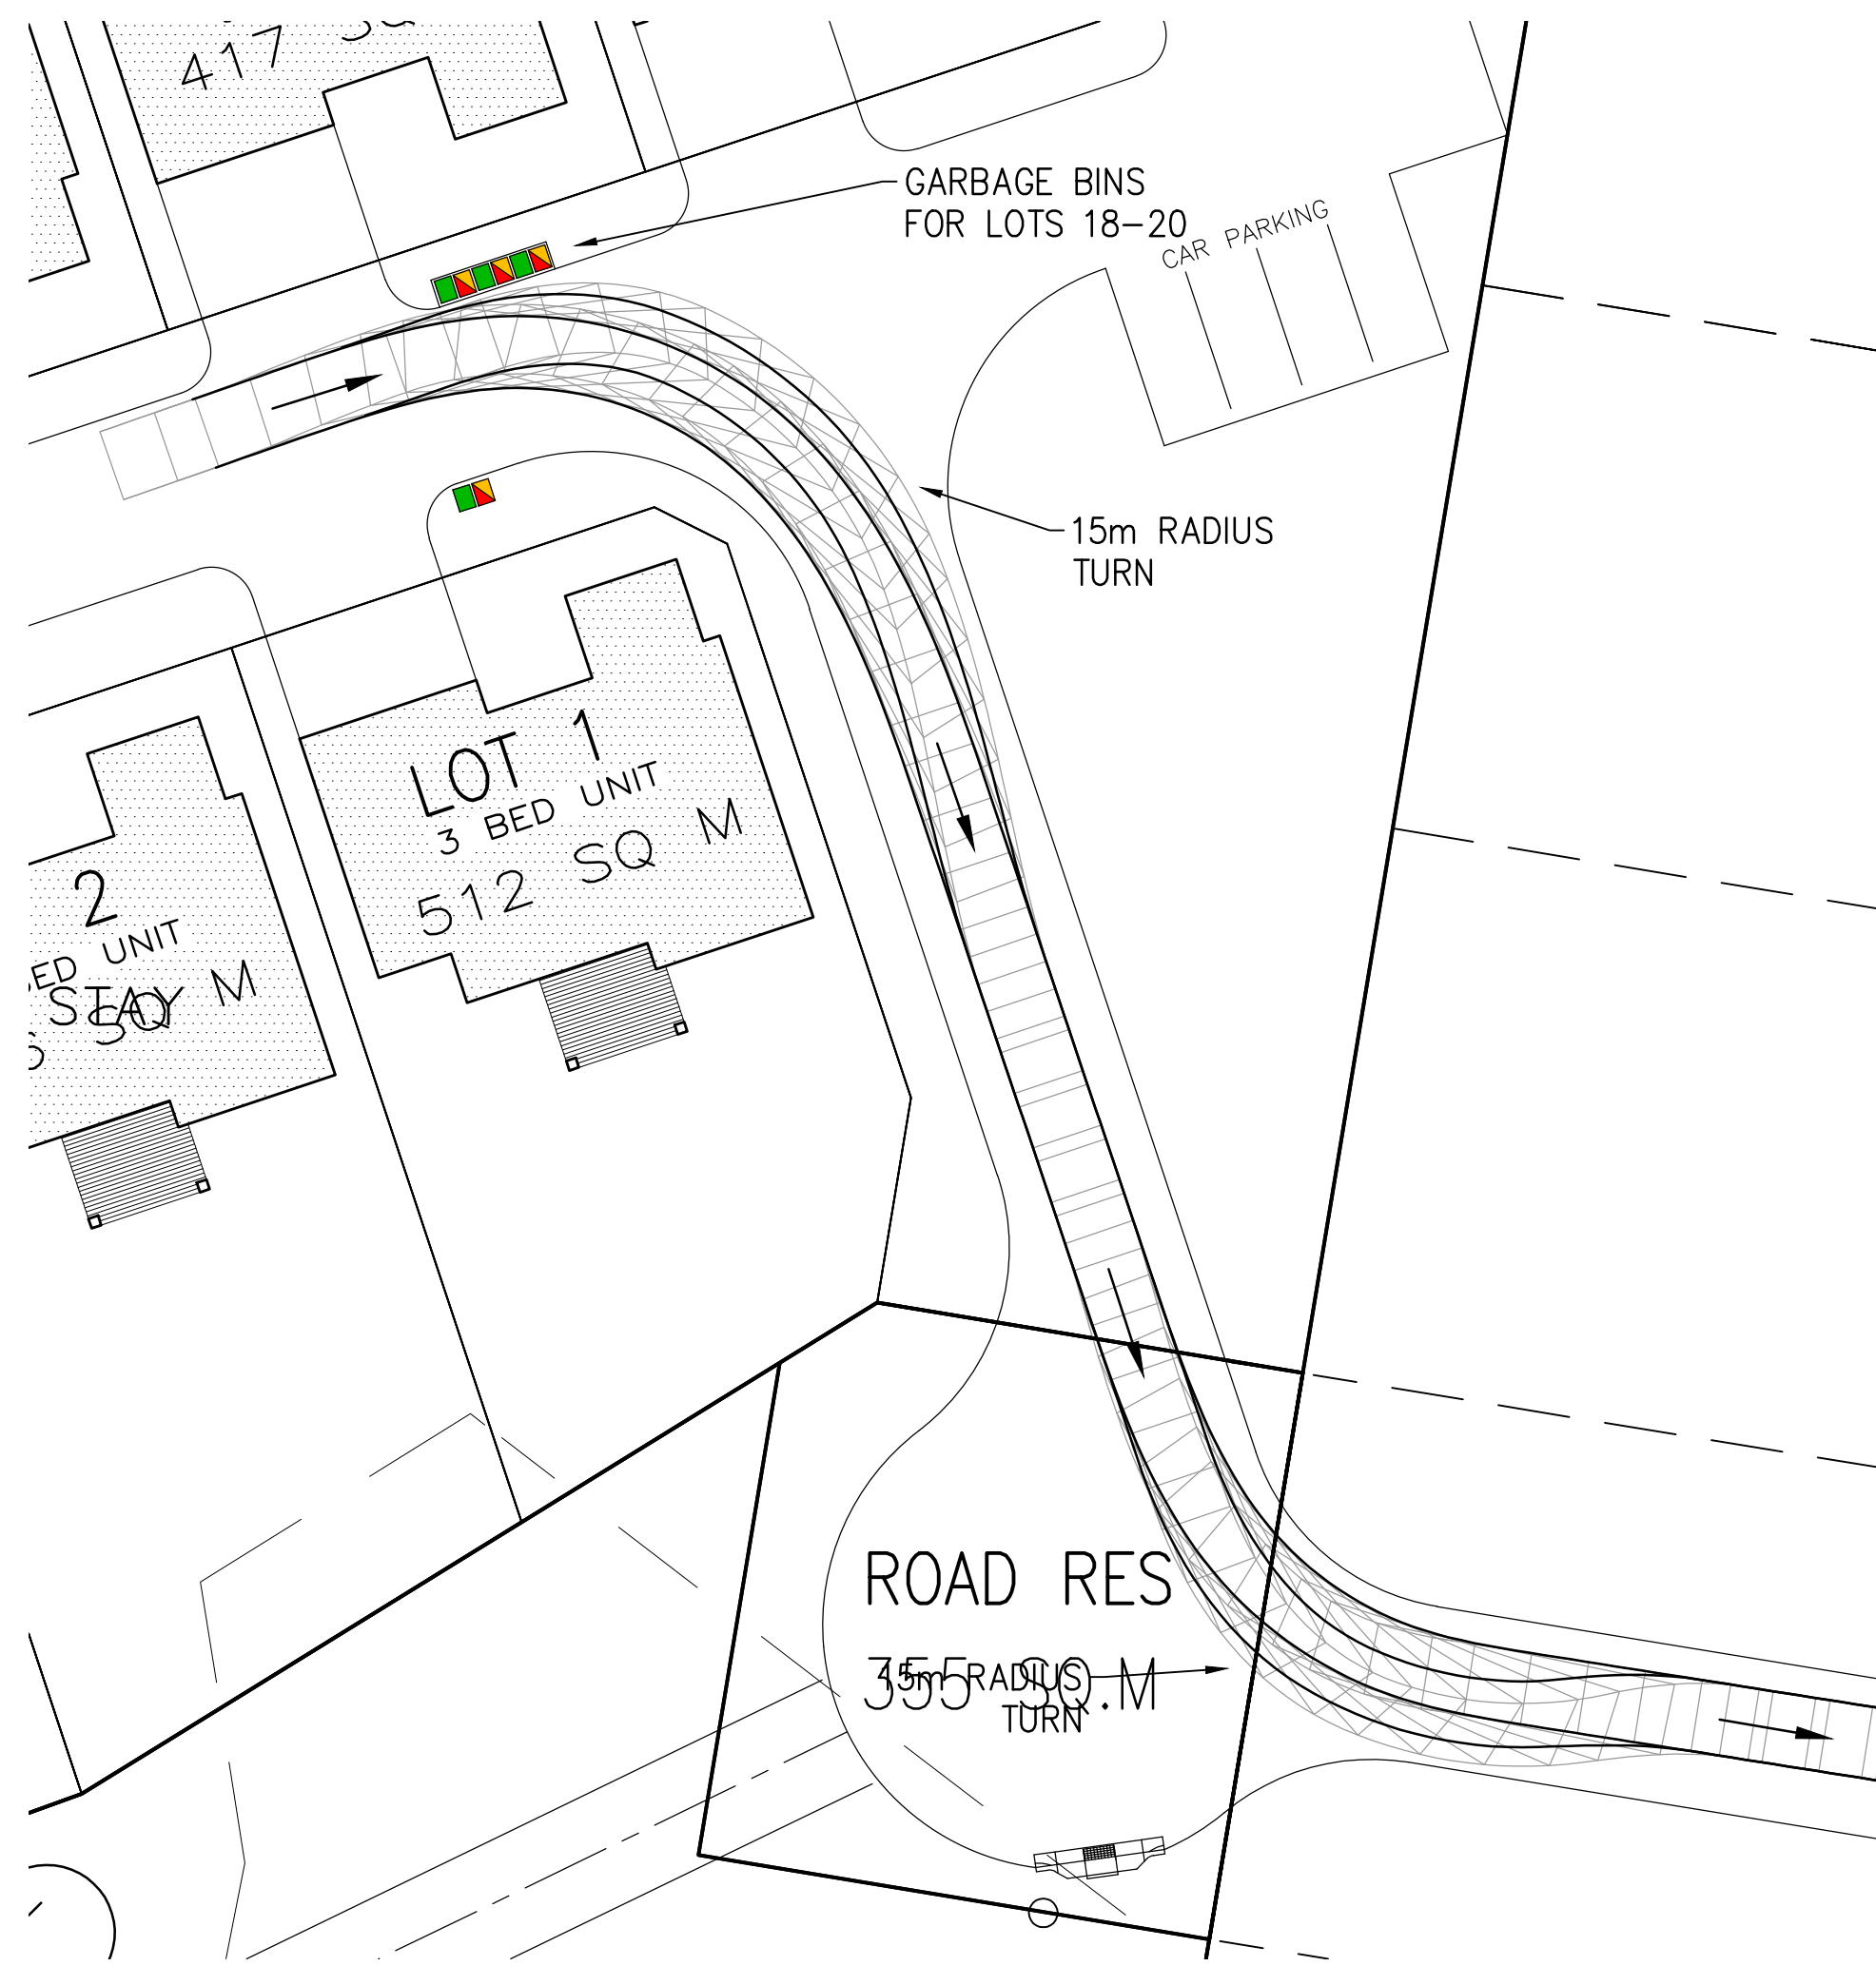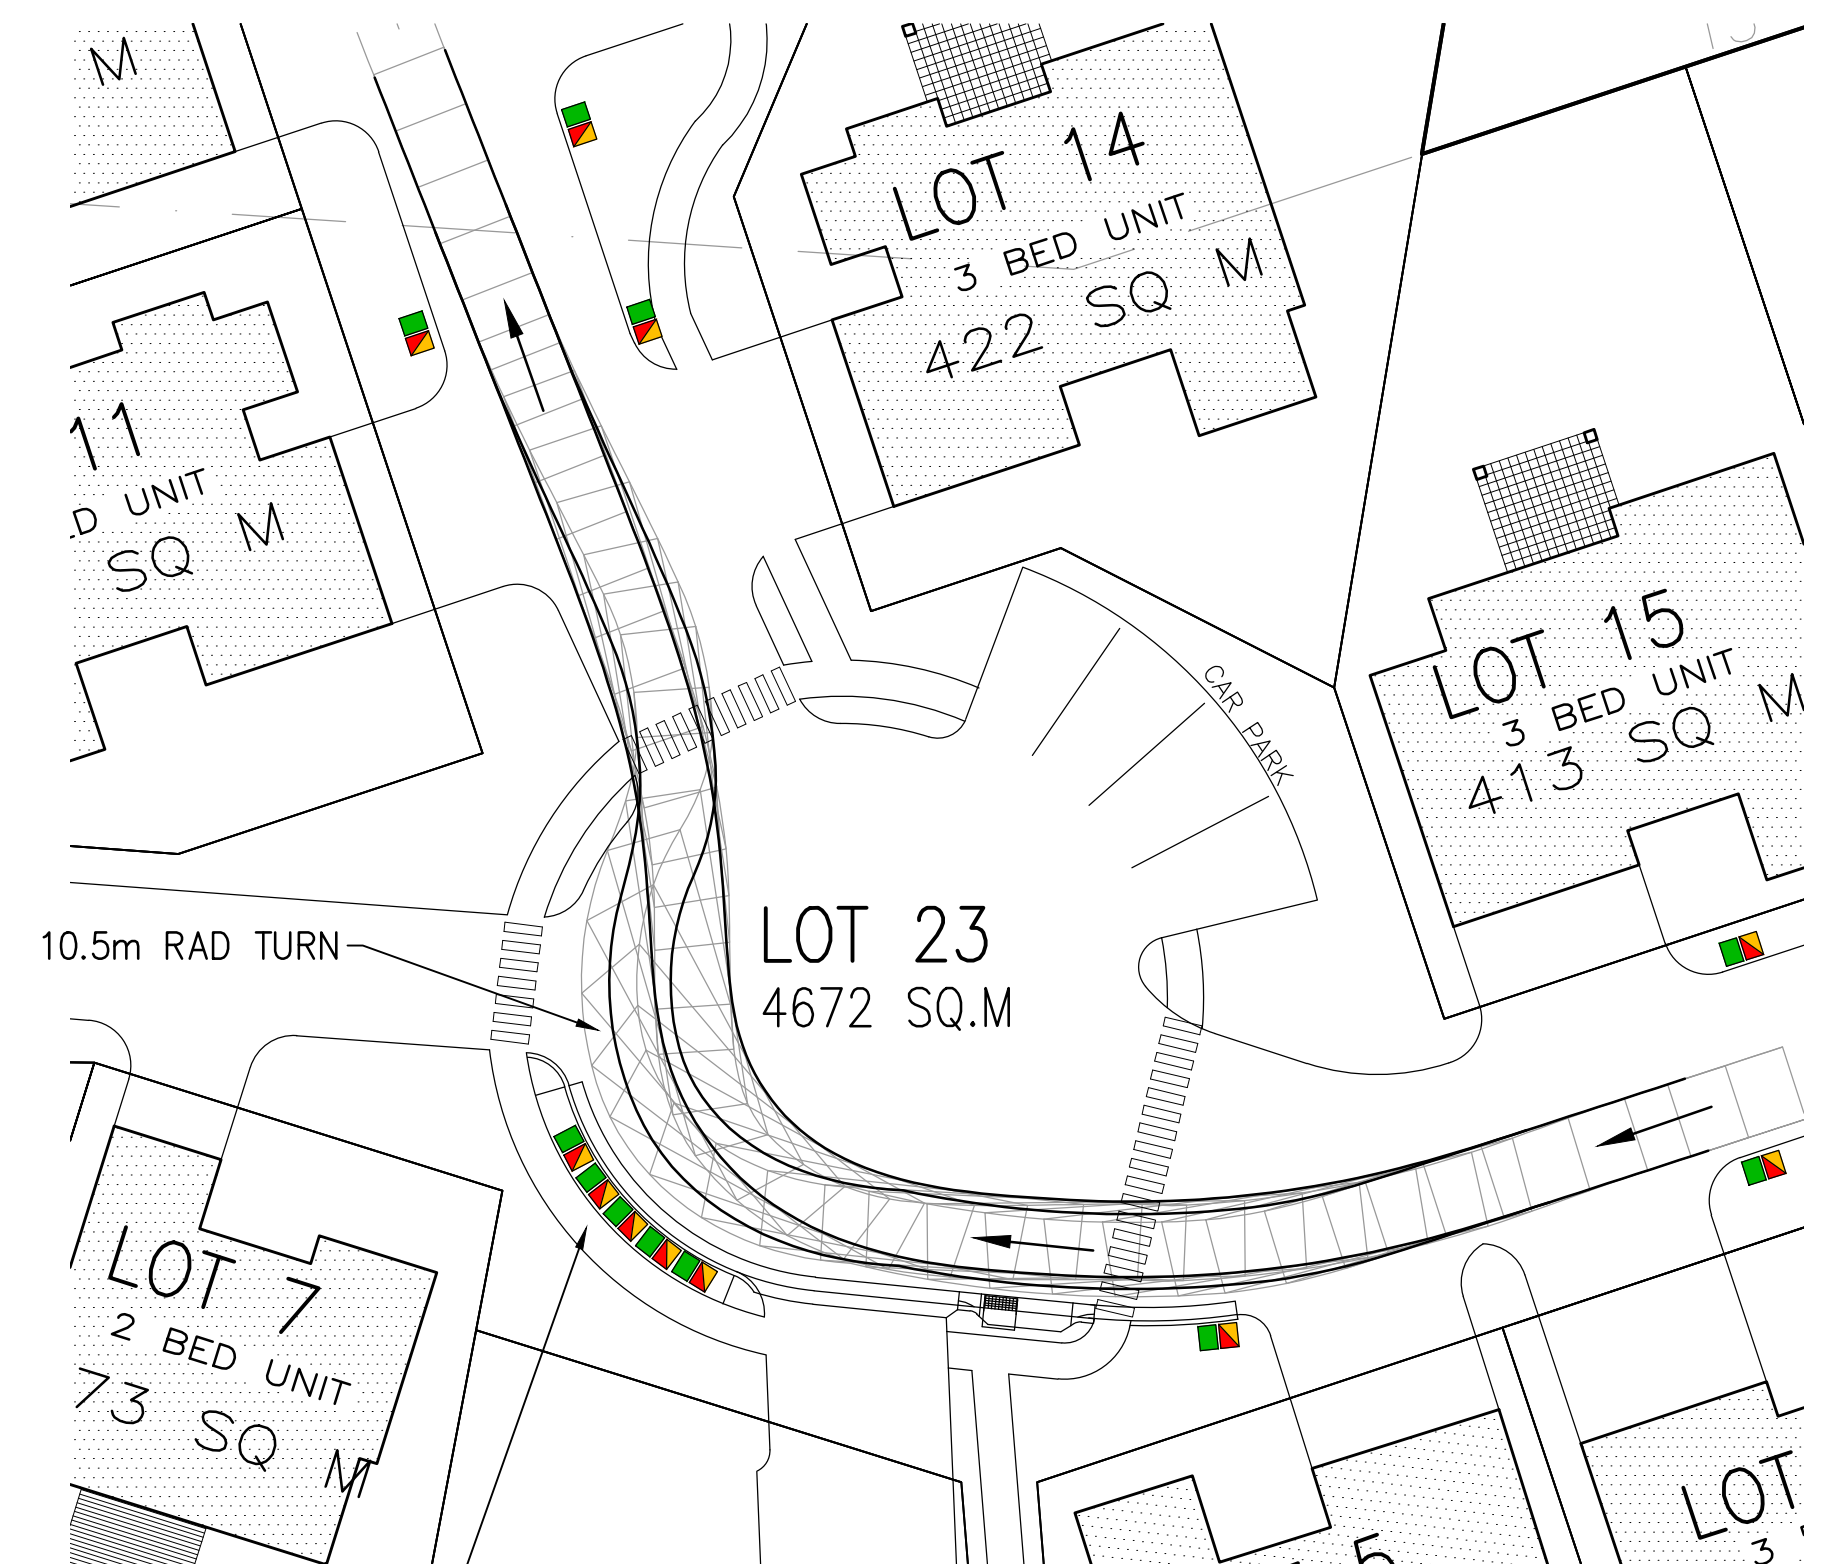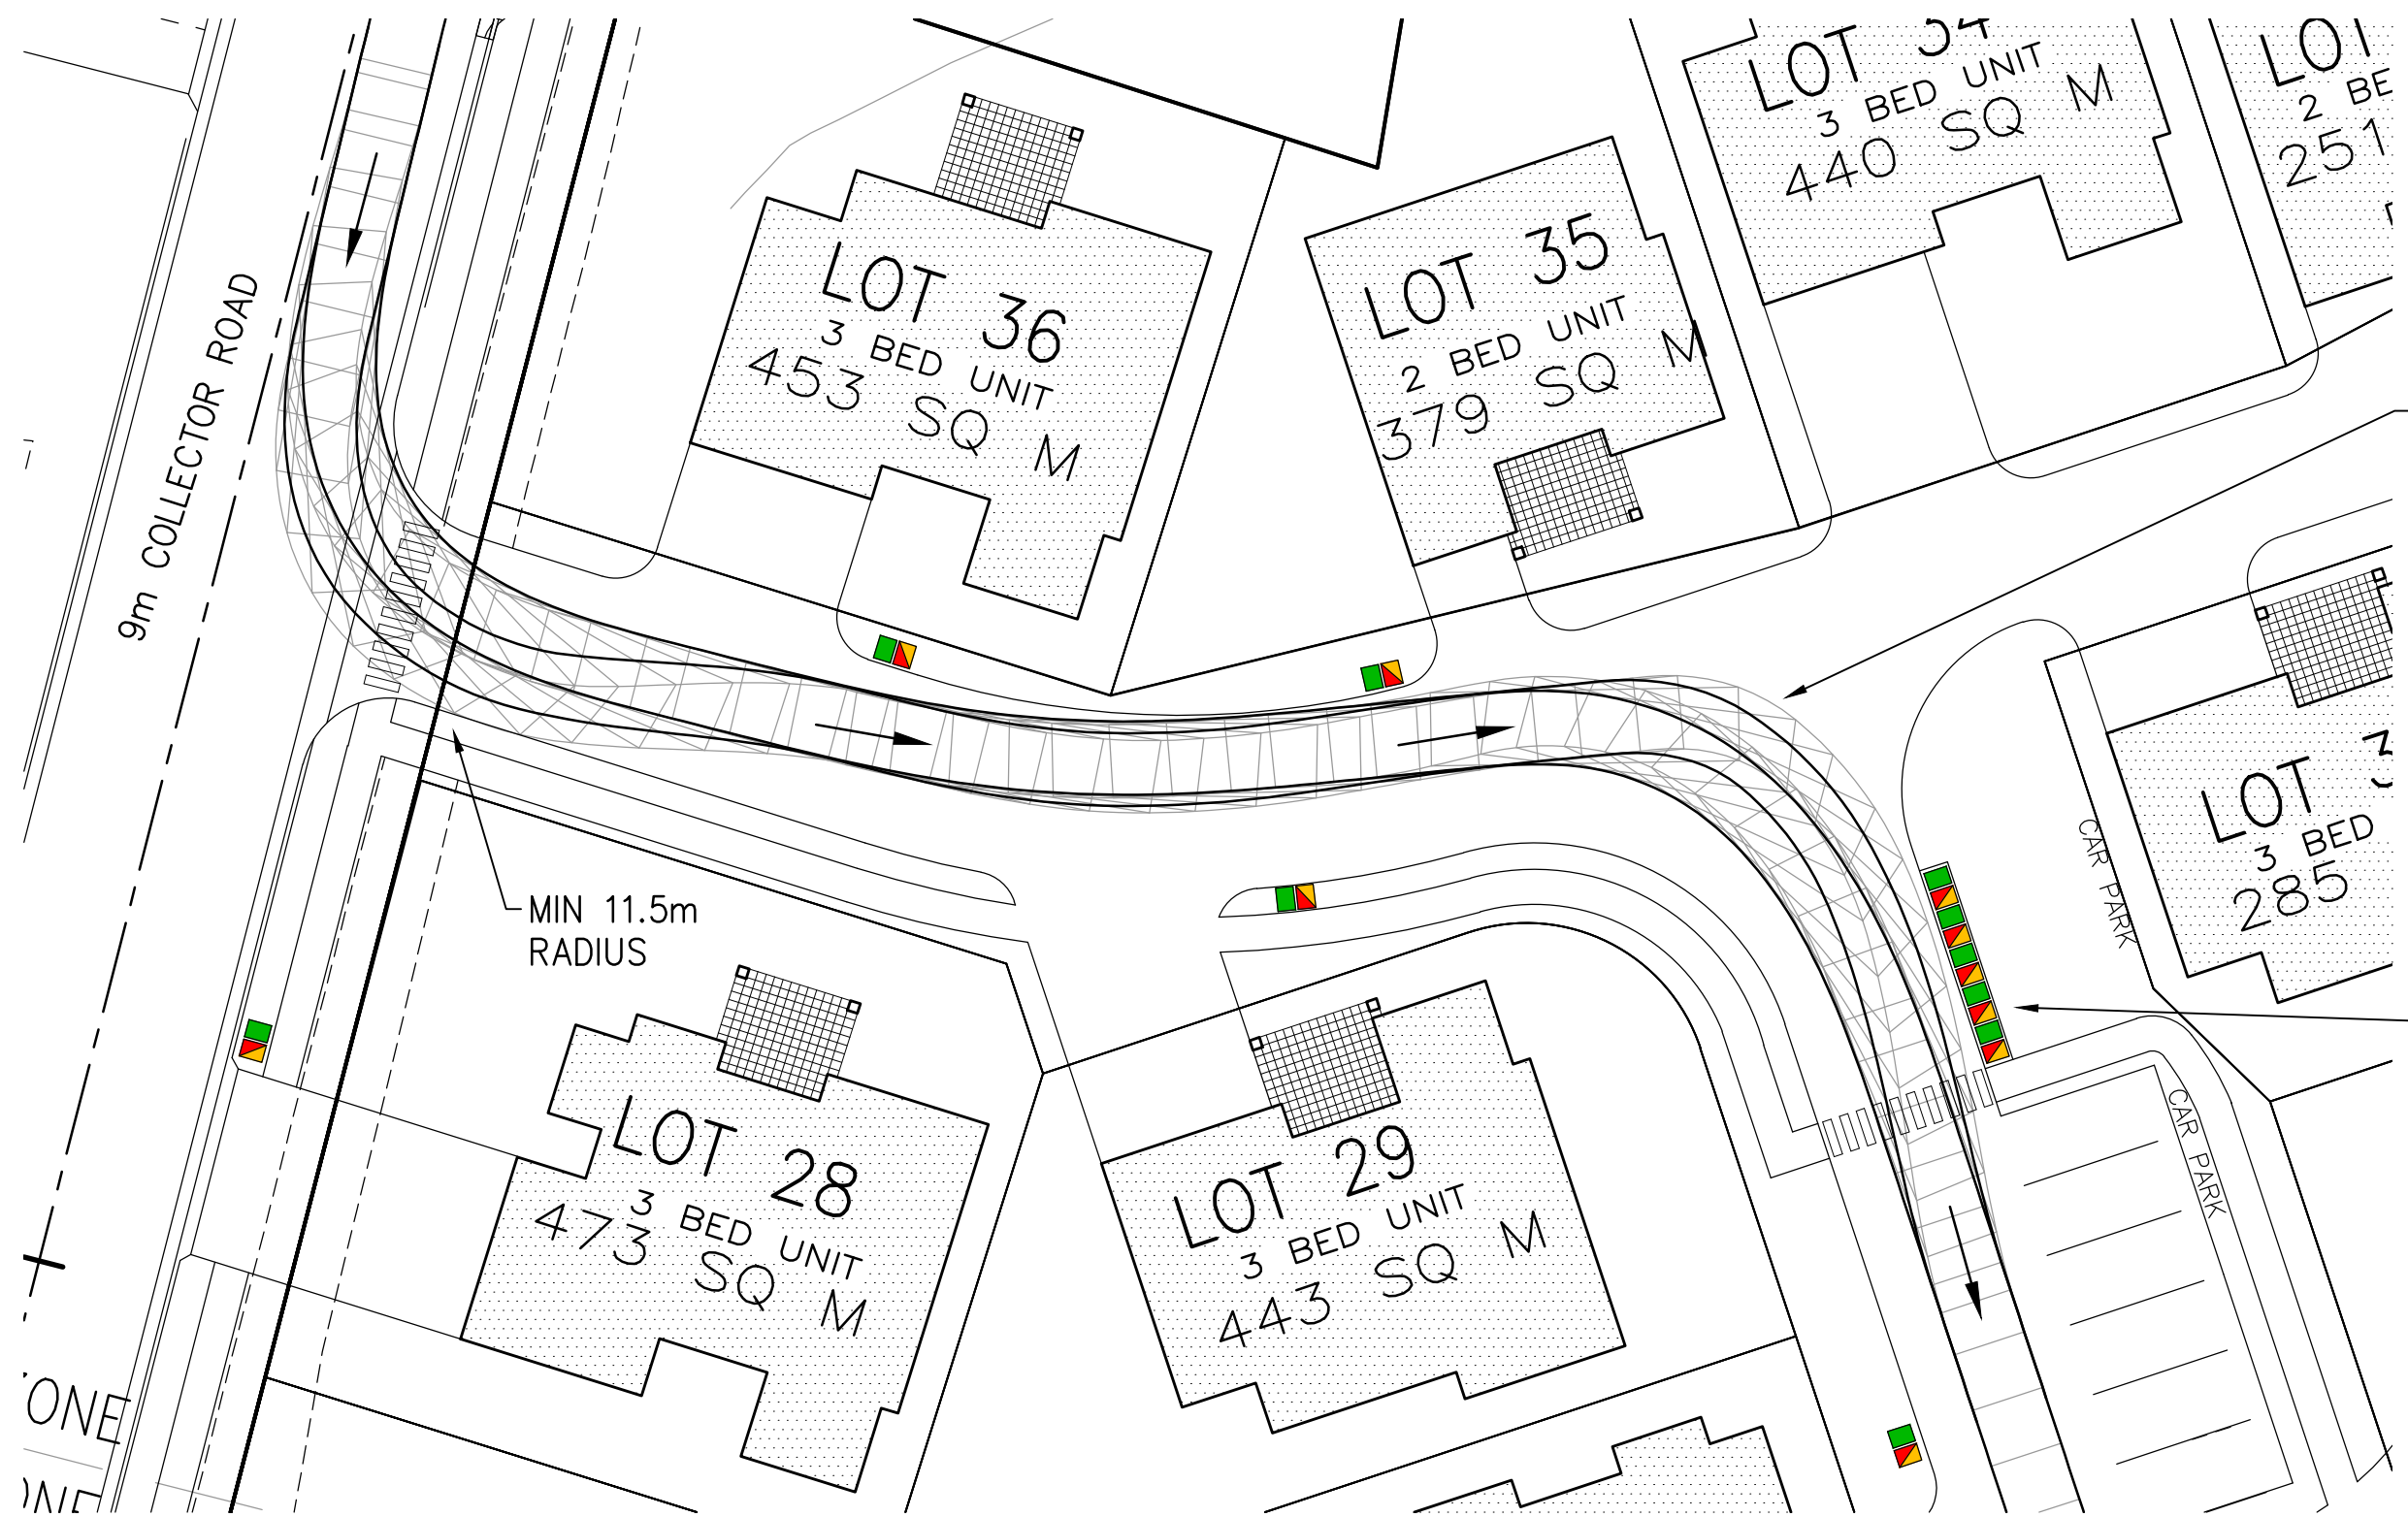

DA2	13.05.11	DRAWING NO CHANGED, MAJOR REVISION	GJK	GJK
DA1	12.08.10	DA SUBMISSION	BAW	GJK
REV.	DATE	REVISION	DR.BY	AP.BY

de Groot & Benson

Consulting Engineers & Planners

A.C.N. 052 300 571
236 Harbour Drive,
Coffs Harbour NSW 2450

Phone (02) 6652 1700
Fax (02) 6652 7418
Email: email@dgb.com.au

1:500 © A1		09095_2011-05-12.dwg	
Surveyed	NKWP	Datum	AHD
Drawn	BAW	Designed	GJK
Checked	GJK	Date	20-10-2010
		Approved	GJK
		No. of dwgs	


Project: PROPOSED SUBDIVISION
LOT 221 DP 1044292 &
LOT 1 DP 262330
MOONEE BEACH

Client:


Title: GARBAGE TRUCK
SWEPT PATH

© COPYRIGHT 2010
The design and details shown on these drawings are applicable to this project only and may not be reproduced in whole or in part or be used for any other project or purpose without the written consent of DE GROOT & BENSON Pty Ltd with whom copyright resides.

Project No.	09095
Drawing No.	04
Amendment No.	DA1

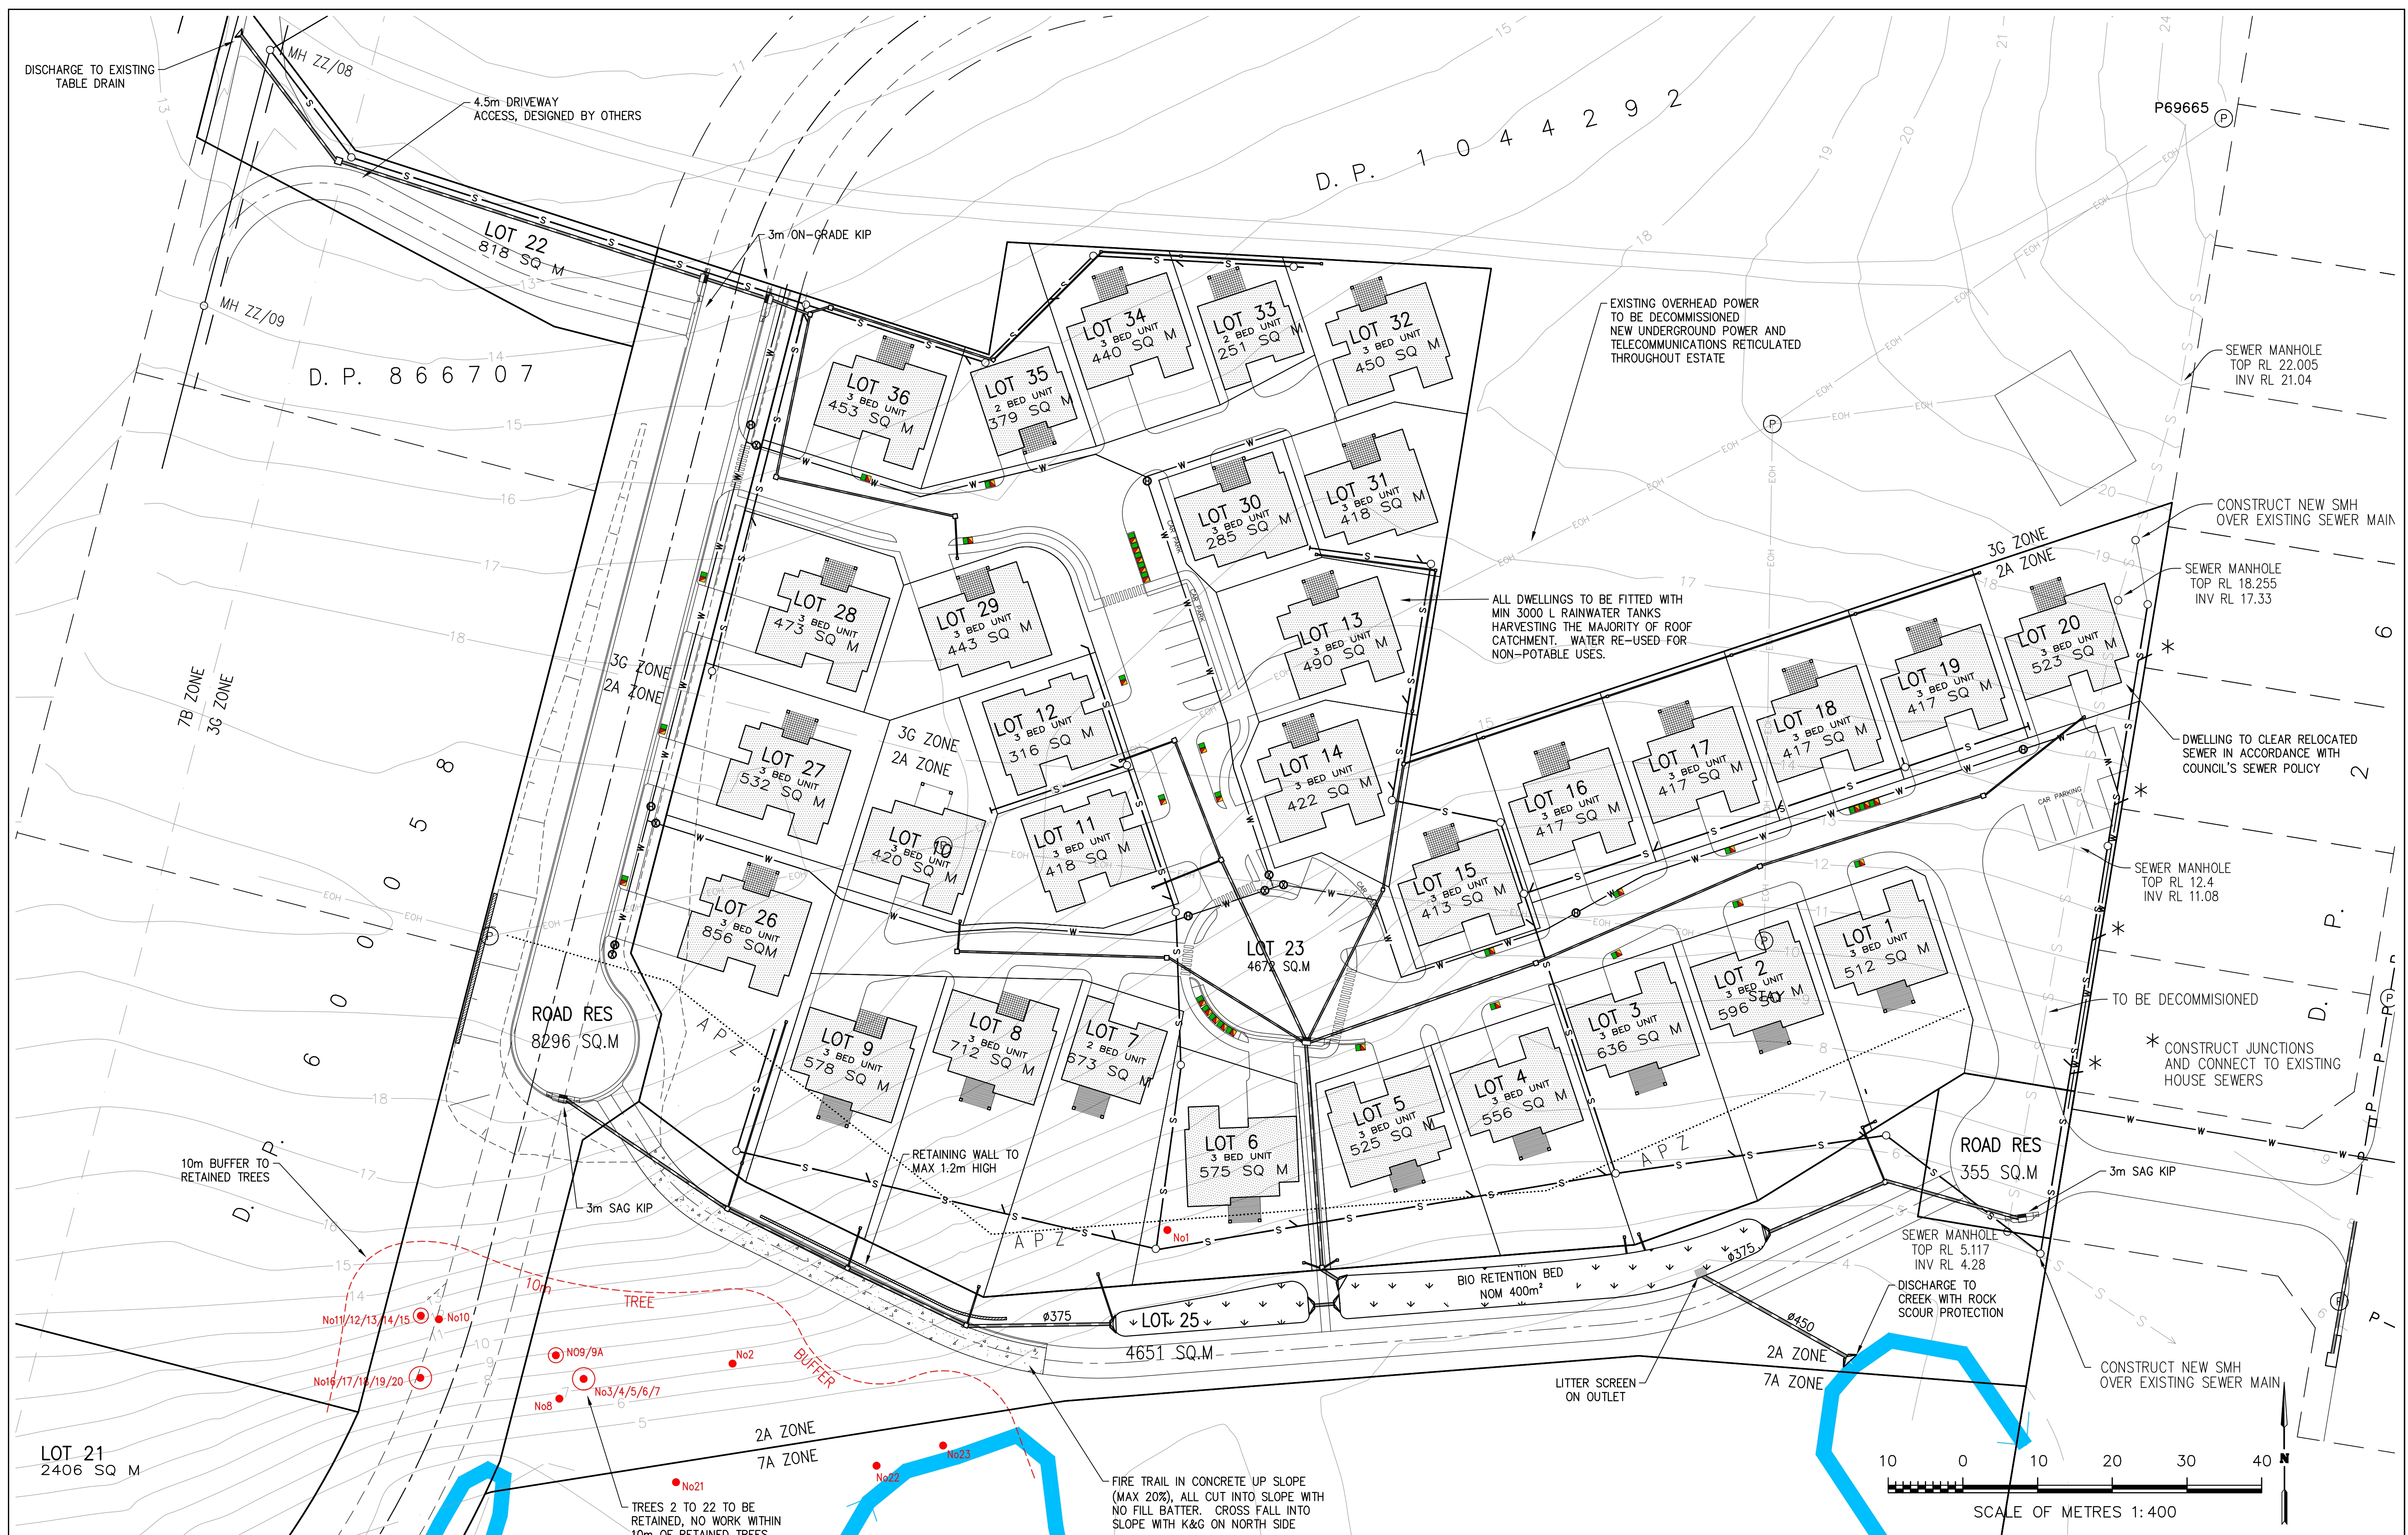

TOP OF RETAINED TREES	
-----------------------	--	--	

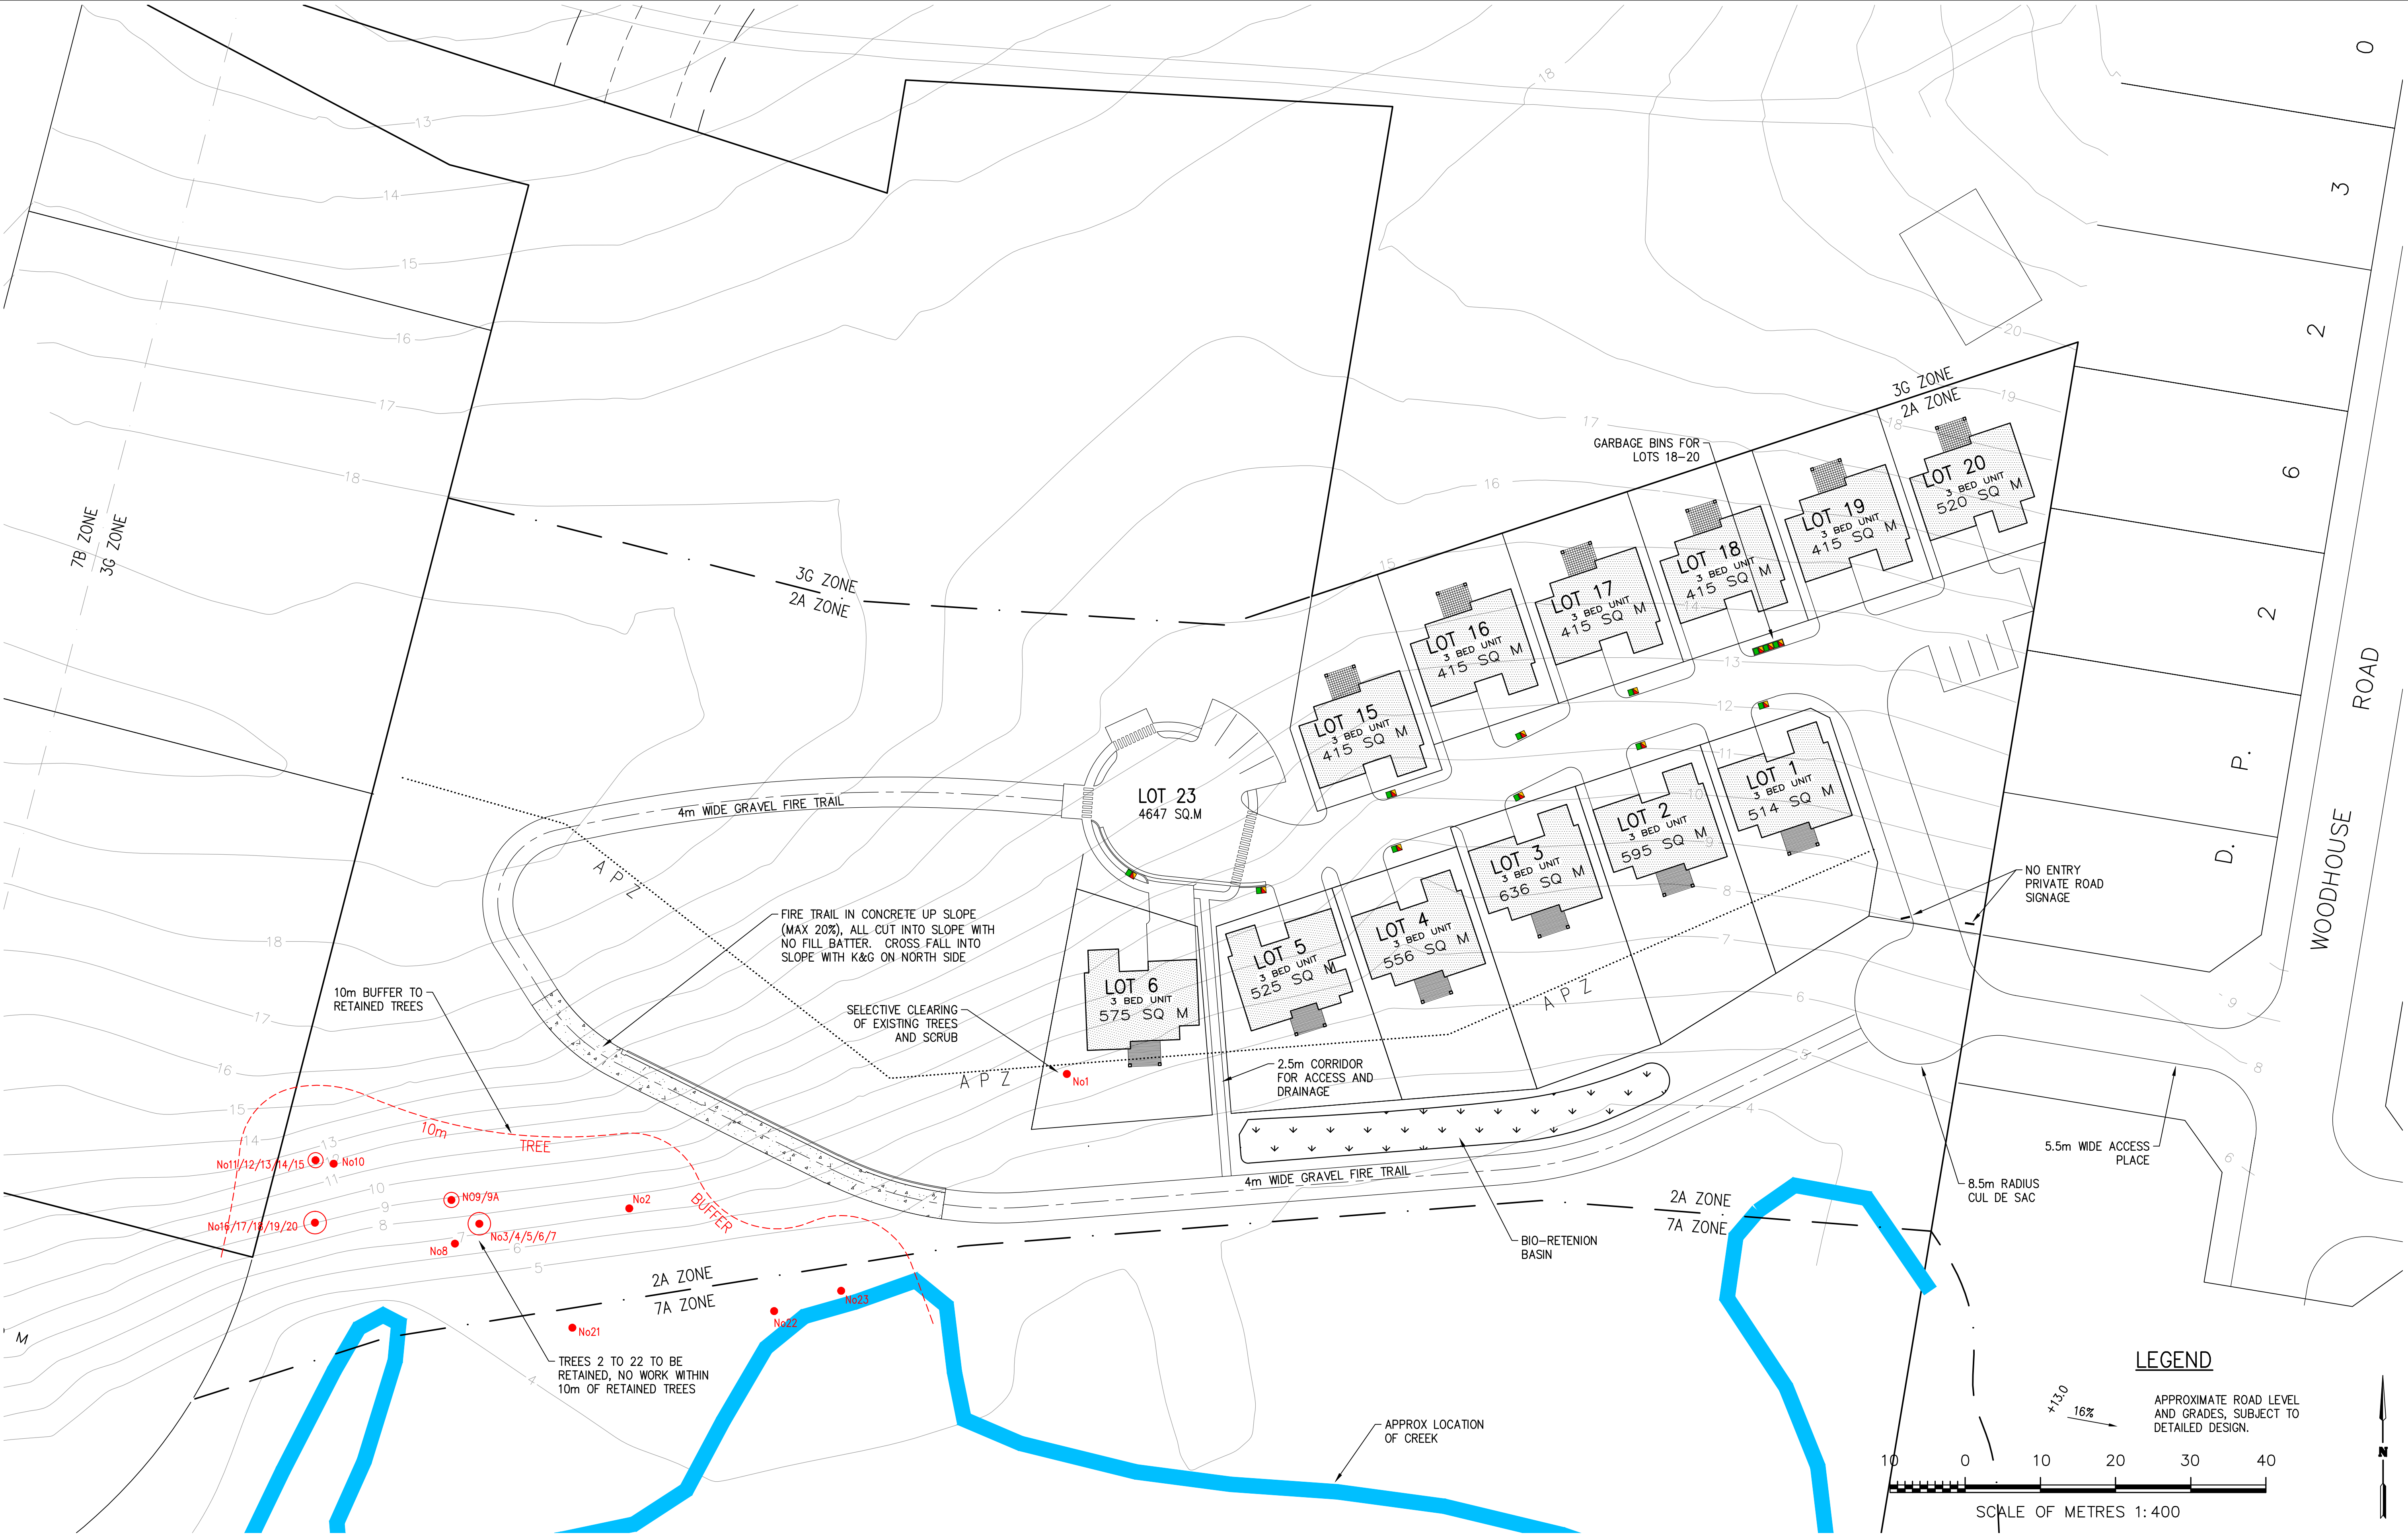

--	--	