








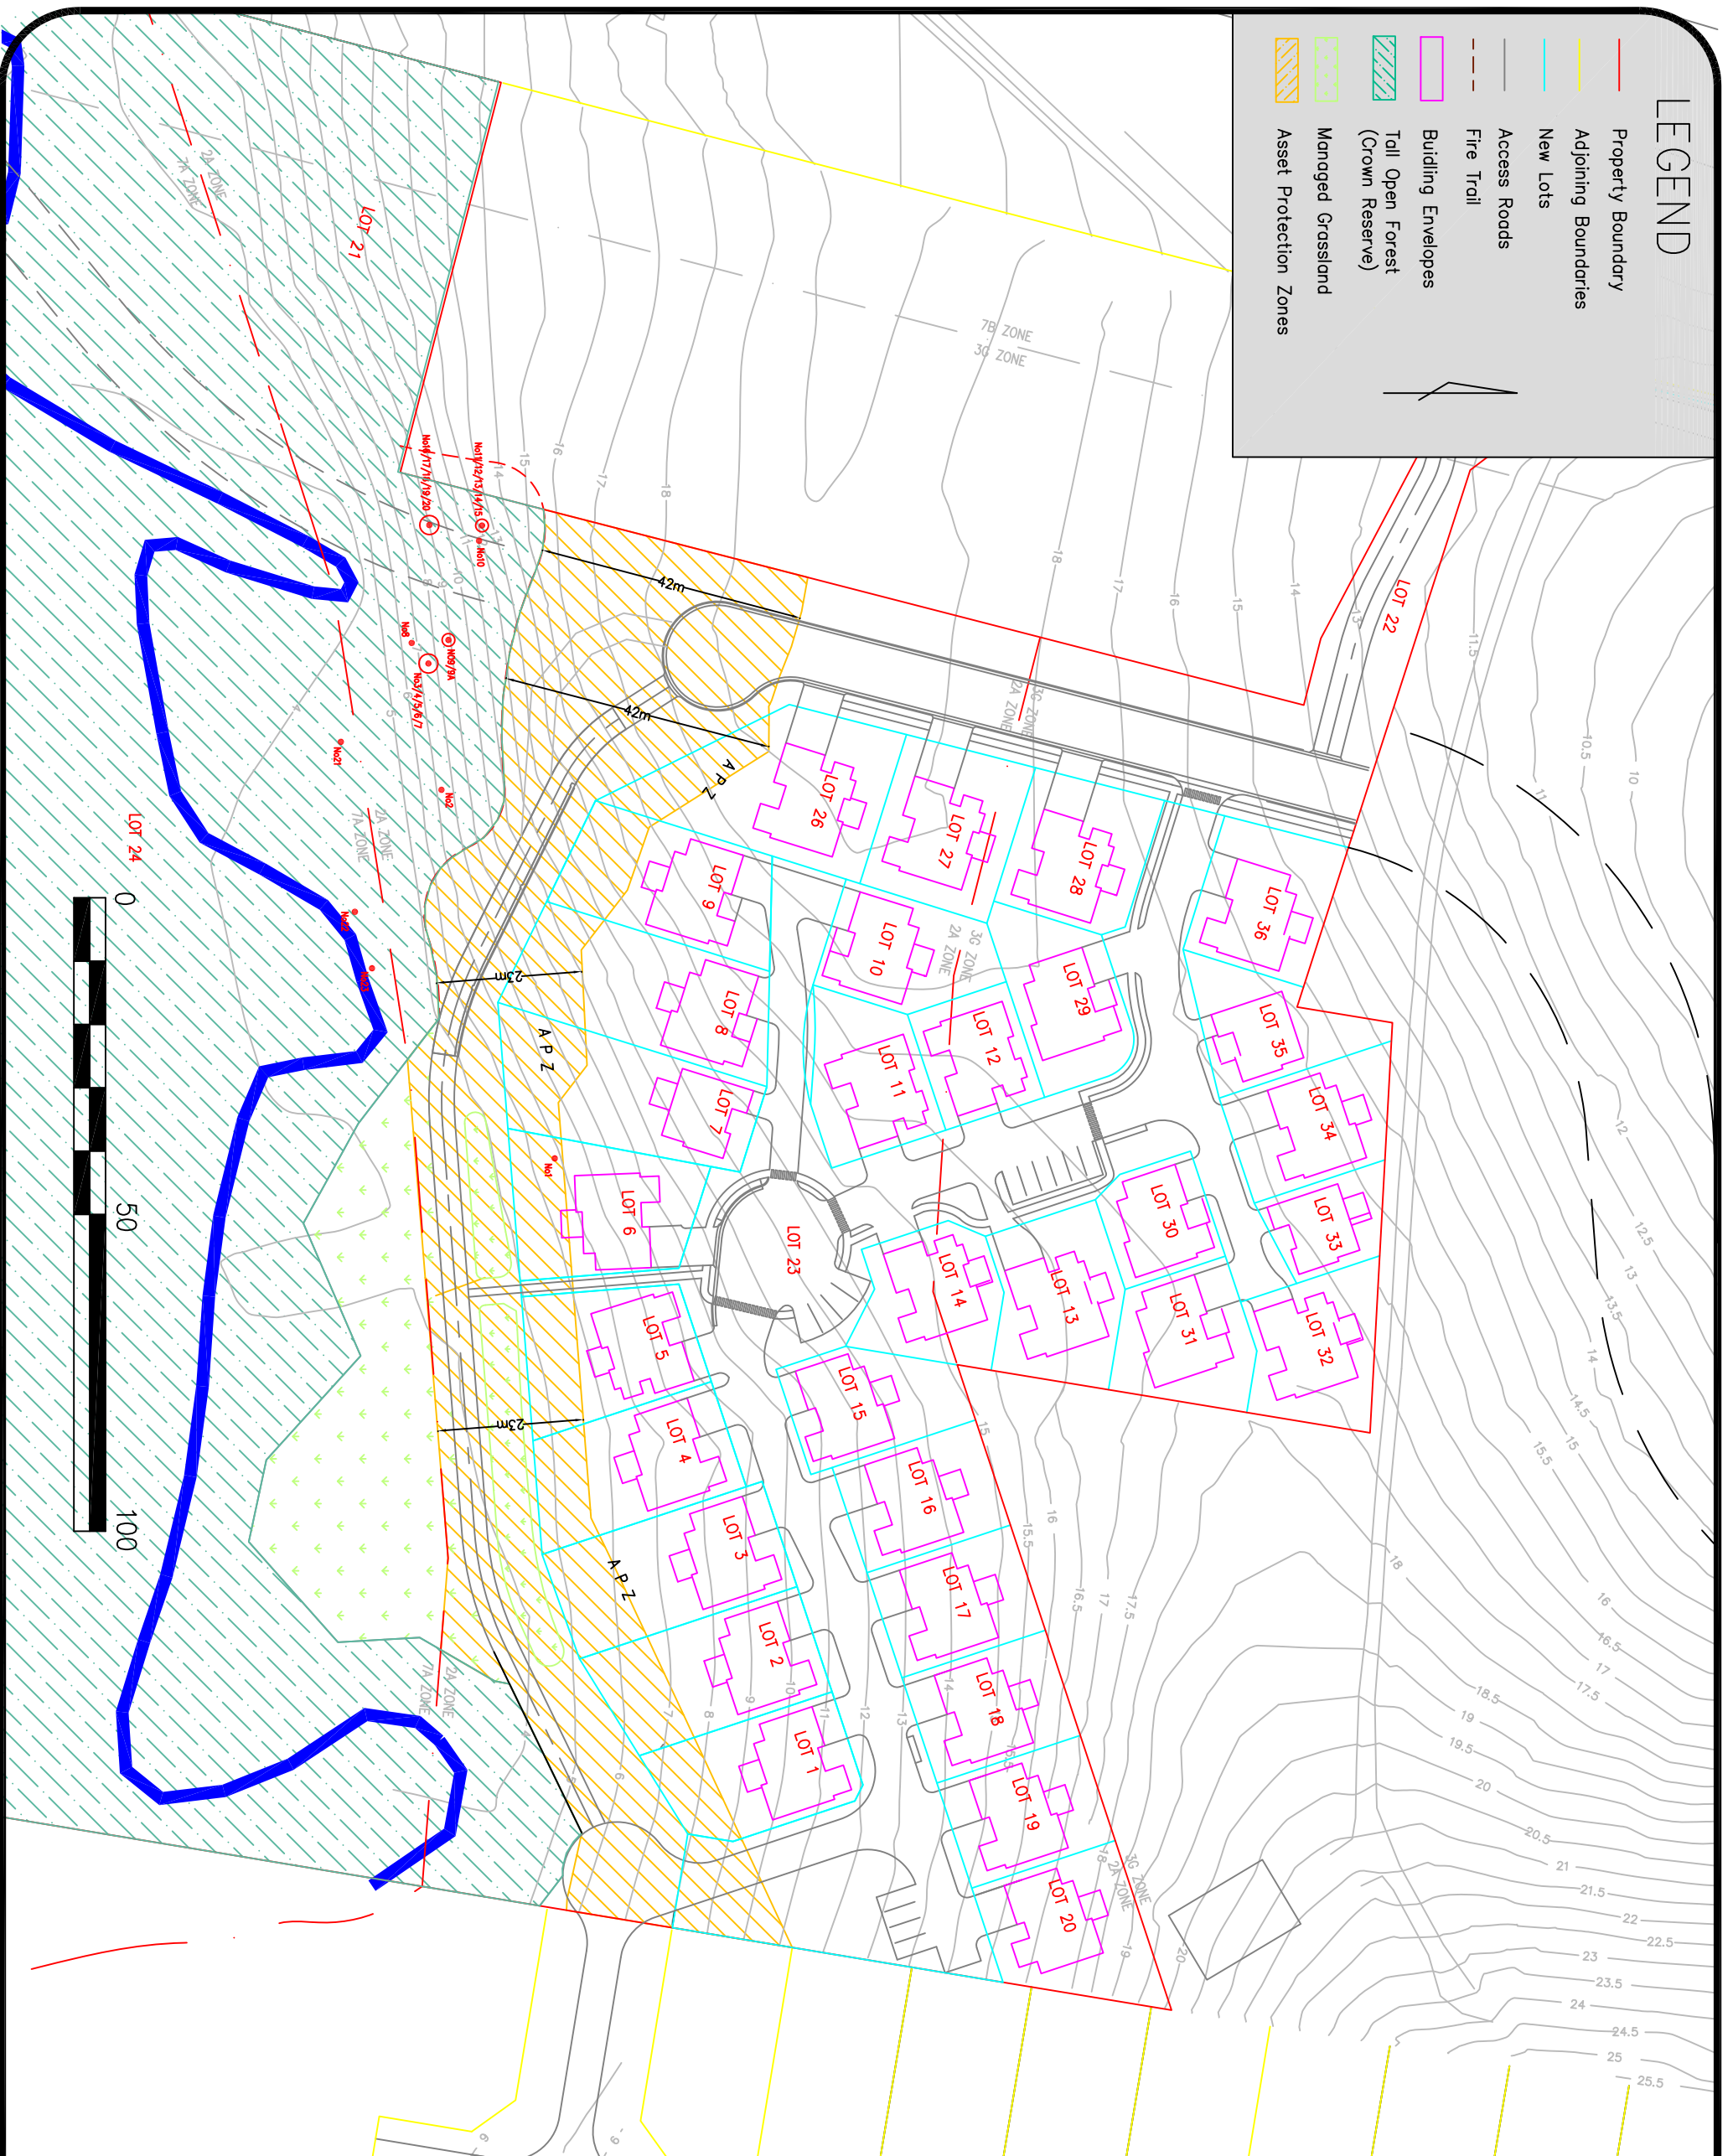
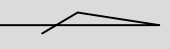


LEGEND

-  Property Boundary
-  Adjoining Boundaries
-  New Lots
-  Access Roads
-  Fire Trail
-  Building Envelopes
-  Tall Open Forest (Crown Reserve)
-  Managed Grassland
-  Asset Protection Zones



General Notes

This drawing was prepared by Bushfiresafe (Aust) P/L to demonstrate the identified vegetation communities and asset protection zones for the development property and should not be used for any other purpose.

ATTACHMENT 1

VEGETATION COMMUNITIES
ASSET PROTECTION ZONES

Bushfiresafe (Aust)
P/L
20 Macleachlan St
Macleod NSW 2463
(02) 6645 1099



CLIENT:
Geoff Smyth Consulting
Coffs Harbour

Project
Bushfire Risk assessment
for proposed subdivision
of lot 1 DP262330 & Lot
211 DP1044292 Petina
Park, Moonee

Date: May
2011

Scale: