


NO.	DESCRIPTION	DATE
A	Issued for approval	13.11.09
B	Issued for Development Approval	4.6.10

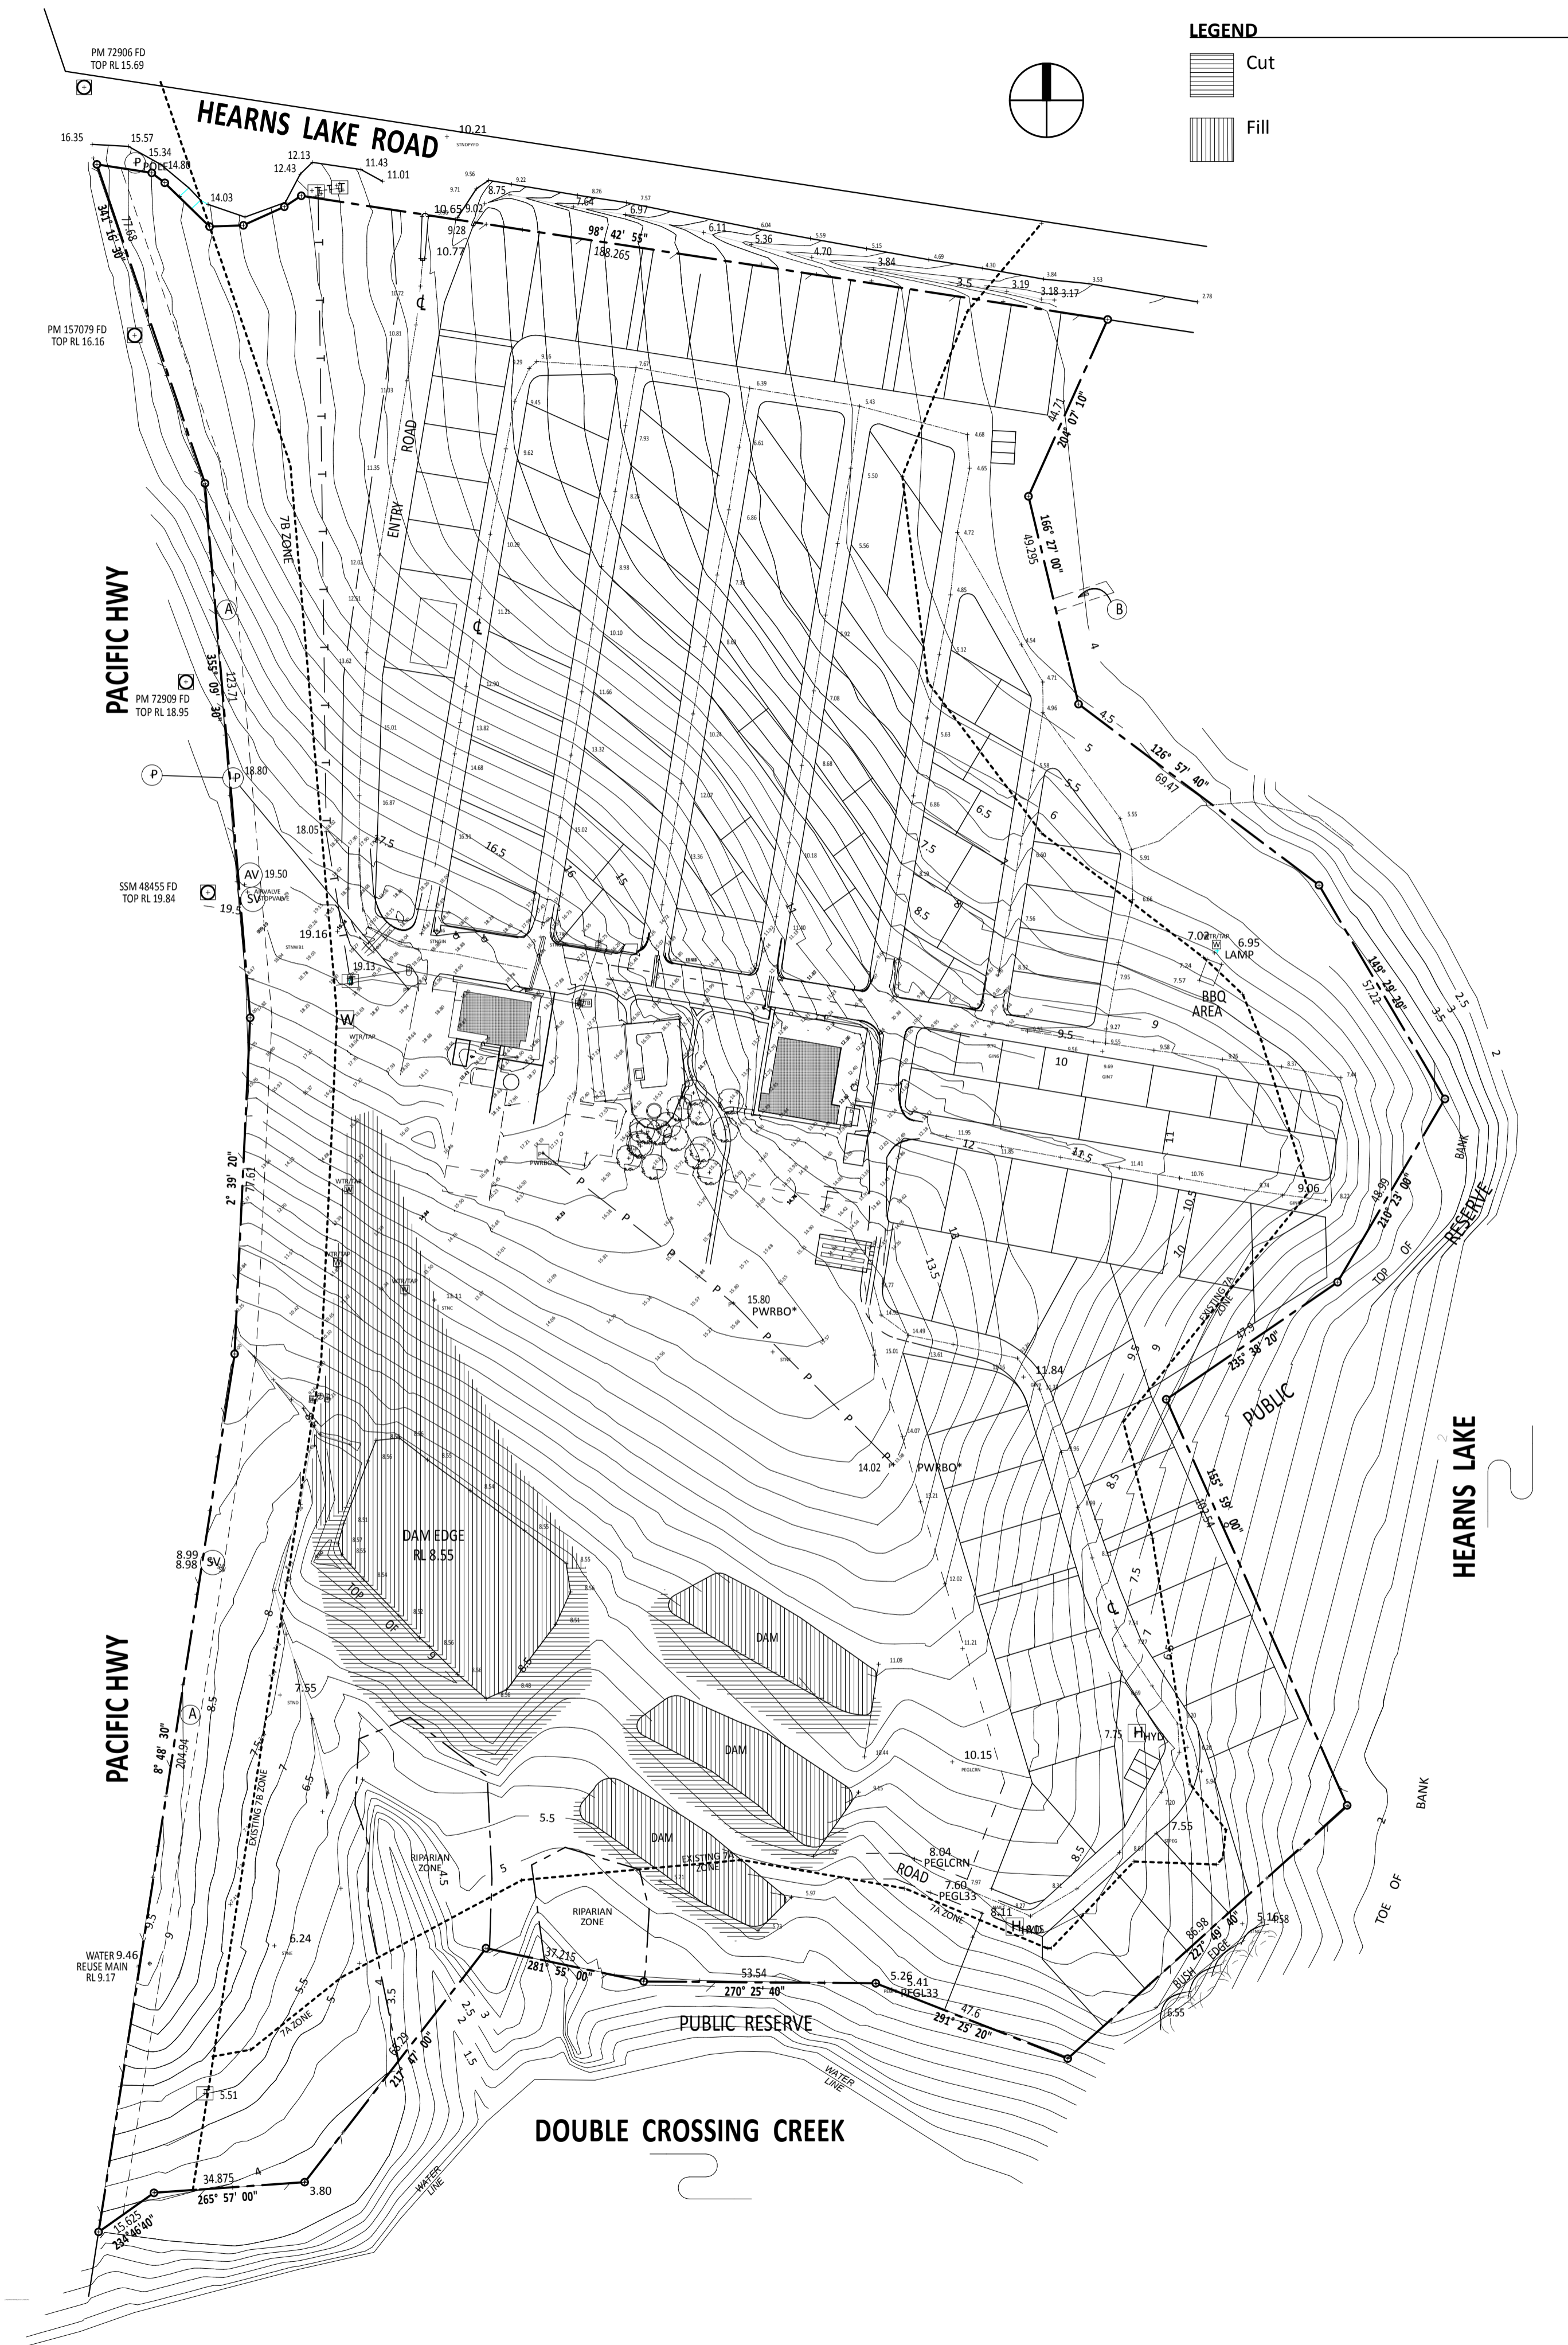

CLIENT	
Urban Group Australia	
PROJECT	
Southern Precinct Upgrade The Pines Estate Cnr Pacific Hwy & Hearns Lake Rd Woolgoolga NSW 2456	
TITLE	
Cut & Fill Plan	
SCALE	PROJECT No.
1:1000 @ A1	PR01
DATE	ISSUE
MARCH 2009	DA
DESIGNED BY	DRAWN BY
DW	AM
DRAWING No.	REVISION
DA-06	B