


REFER TO C02DA FOR LEGEND

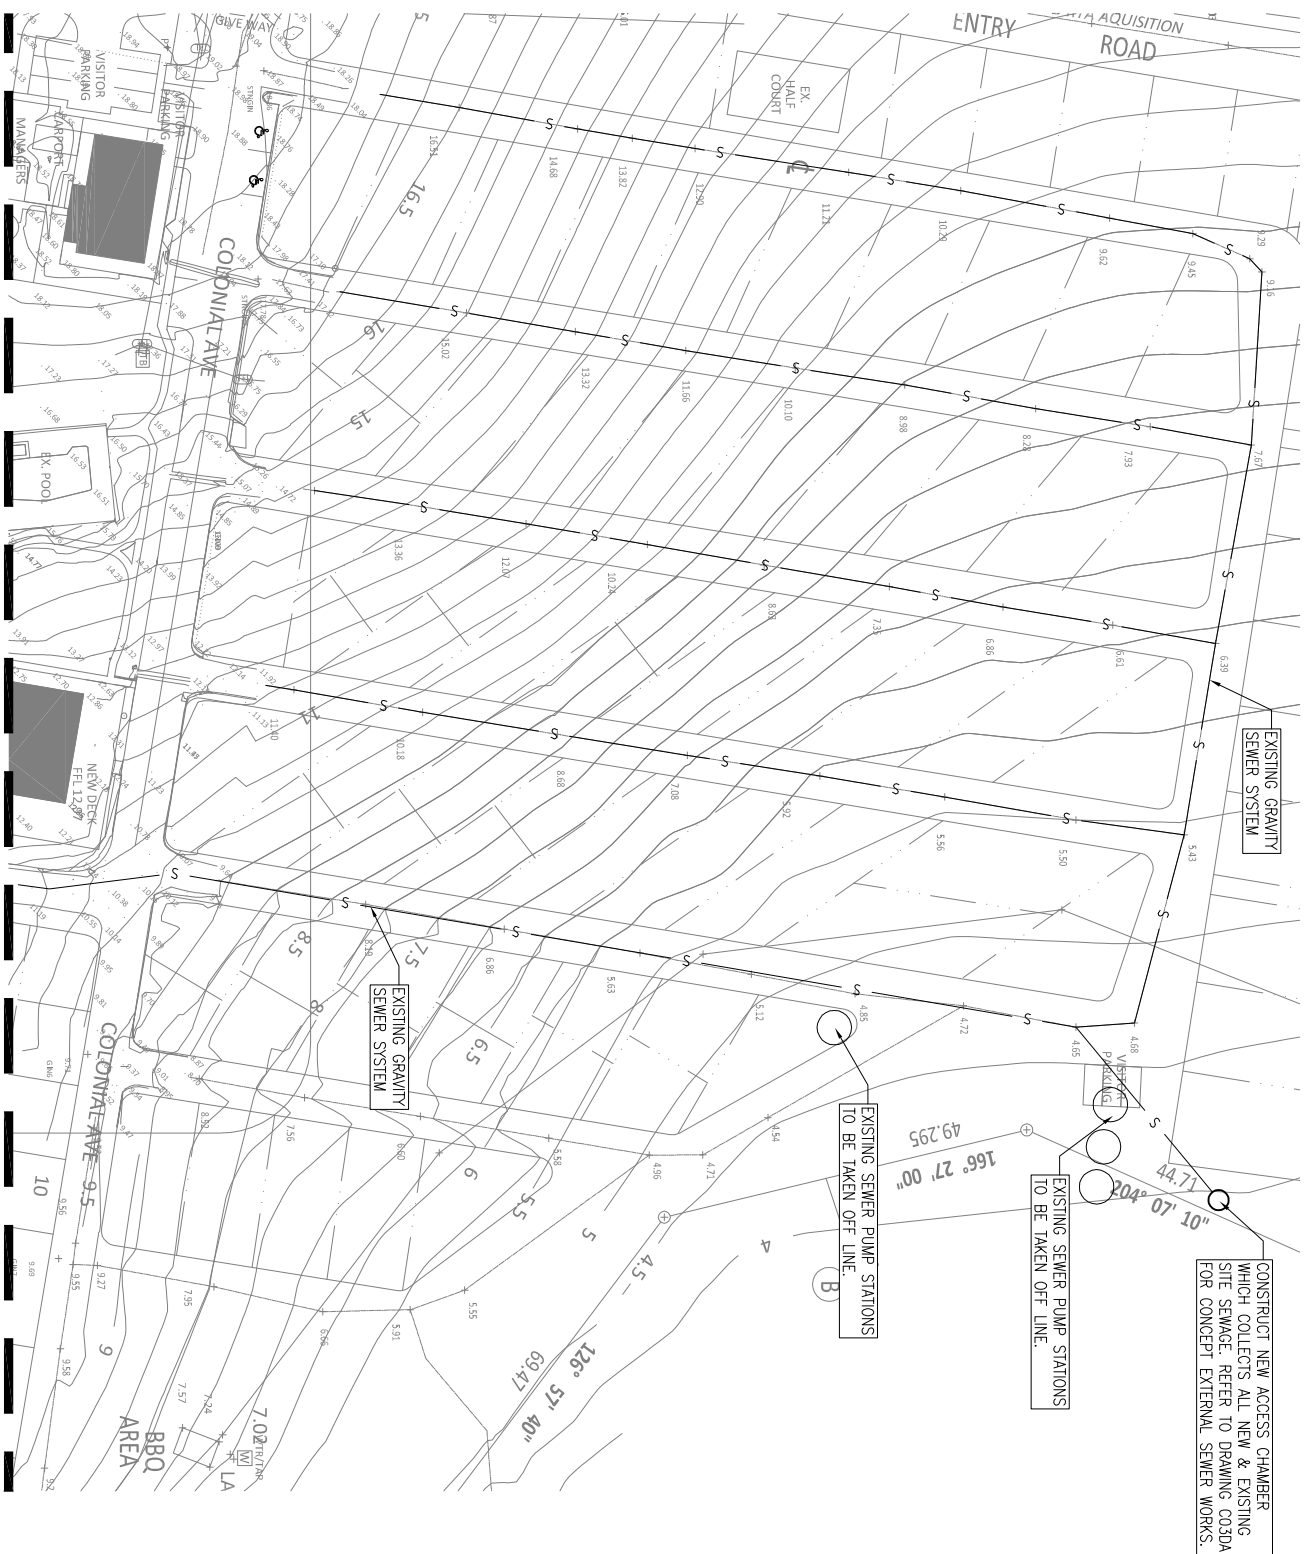

REFER TO COADA FOR CONTINUATION

[illegible]