




Approved Section 75W Certification Application

in respect to MP 08-0005.....

Signed.....

Page 1 of 7

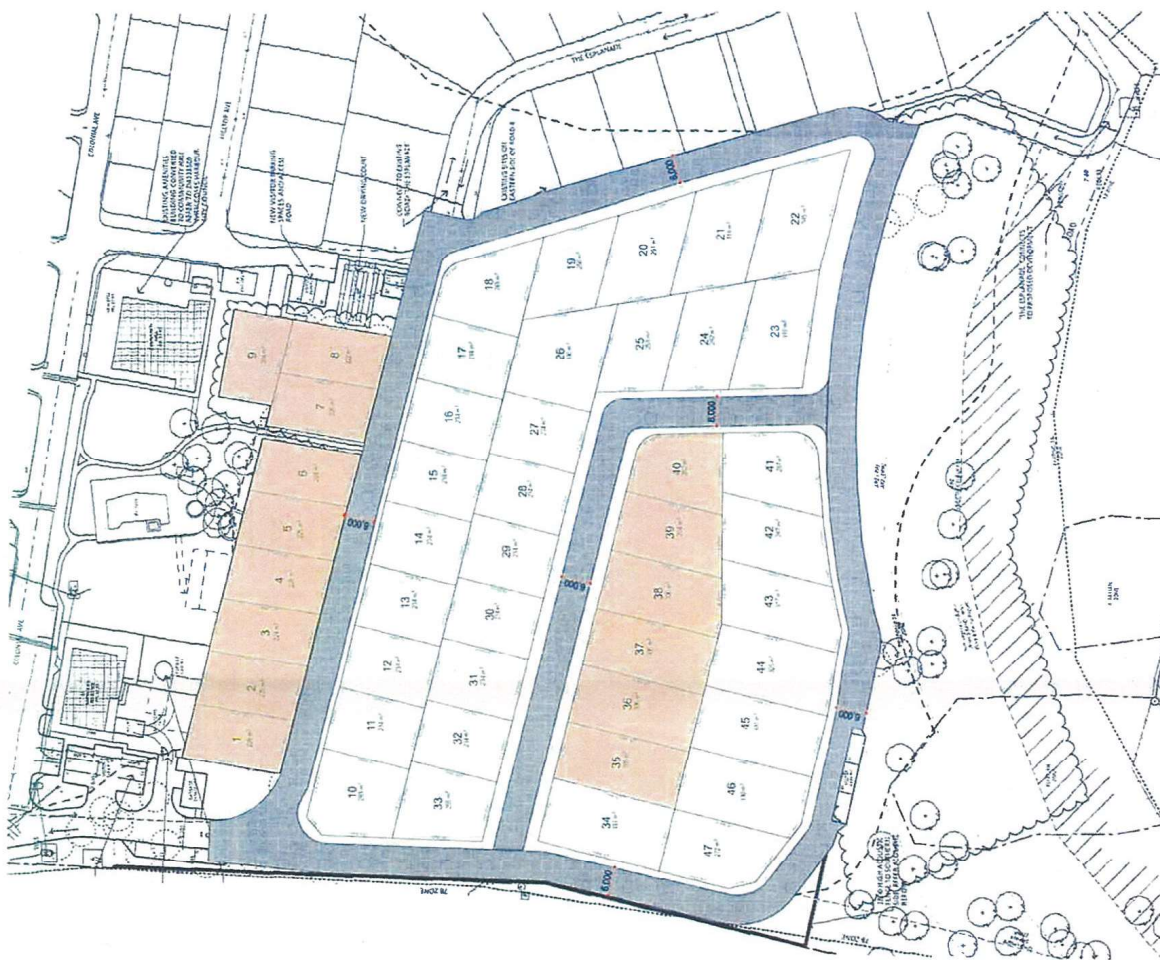

| Legend                                                                              |                                       |
|-------------------------------------------------------------------------------------|---------------------------------------|
|  | Standard House Design (min 13m x 18m) |
|  | Custom House Design (min. 11m x 18m)  |

Total Yield: 47

Standard House Designs: 32  
Custom House Designs: 15



**GATEWAY  
LIFESTYLE**

project Gateway Lifestyle The Pines

**drawing title** The Pines Concept

date 02/18

scale  
1:1000 @ A3

drawing no. 01  
issue A

|                |      |          |
|----------------|------|----------|
| original issue | date | revision |
| A 26/02/18     |      |          |