




location map

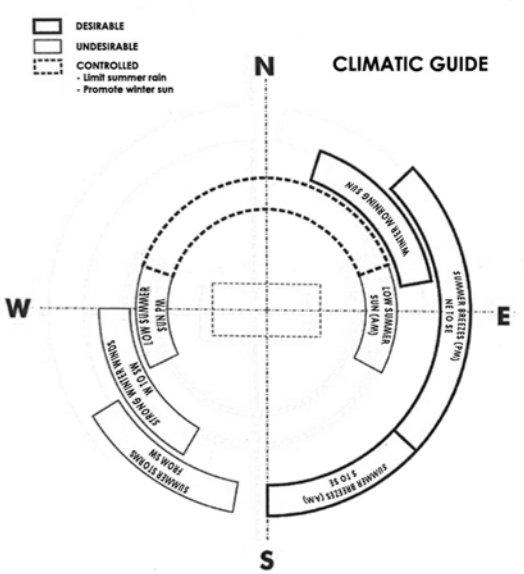

LEGEND

- SITE BOUNDARY
- WIND DIRECTION
- 03 PHOTO LOCATIONS (REF. TO FIG. 02)
- PP POWER POLE
- HYD HYDRANT
- WM WATER METER
- SPT STORMWATER PIT
- SV STOP VALVE
- SIP SEWER INSPECTION PIT
- SMH SEWER MAN HOLE
- GAS NATURAL GAS MARKER
- TEL TELSTRA PIT
- DENOTES TREE
- FENCE LINE
- OVERHEAD POWER LINE
- TELSTRA LINE
- WATER LINE (DOMESTIC)
- MAJOR CONTOUR LINE
- BOUNDARY LINE
- EASEMENT
- TOP & TOE OF BANKS

Bar Scale 1: 1000 (A1), 1: 2000 (A3)



CLIENT: **POSTFOX PTY. LTD.**
MORISSET PARK SUBDIVISION

DRAWING TITLE: **SITE ANALYSIS DIAGRAM**
 JOB NO: **7620.5**
 SCALE: **NTS**

DATE: **JAN 08**

FIGURE NO: **01**