







LEGEND

-  DENOTES PROPOSED NEW ROAD PAVEMENT
-  DENOTES NEW FOOTPATH
-  DENOTES NEW KERB INLET PIT.
-  DENOTES STORMWATER DRAINAGE LINE
-  DENOTES INTERALLOTMENT DRAINAGE LINE
-  DENOTES ROAD CHAINAGE MARK. REFER DRAWING C04_DA & C05_DA FOR LONG SECTION
- (A) DENOTES EASEMENT TO DRAIN WATER AND EASEMENT FOR SERVICES 3 METRES WIDE (Z910968)
- (B) DENOTES EASEMENT FOR EMERGENCY BUSHFIRE ACCESS 6 METRES WIDE (FINAL DESIGN TO INCLUDE SELECTIVE TREE REMOVAL)
- 43 DENOTES LOT NUMBER

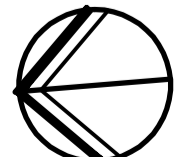
DRAWN: S.MARTIN DESIGNED: B.CLARK JOB MANAGER: B.CLARK VERIFIER: B.CLARK

ISSUE	AMENDMENT	VERIFIED	APPROVED	DATE
1	PRELIMINARY			01.04.08
A	ISSUED FOR DA	AB	BC	30.04.08
B	LOT LAYOUT AMENDED	AB	BC	20.11.08
C	POND AMENDED	AB	BC	24.04.09

MR CEDRIC WRIGHT
 CLIENT

SURVEYOR

de Wilt Consulting
 planning & surveying & project management
114 Pitt Street, Newcastle NSW 2300 Australia

ALL DIMENSIONS TO BE VERIFIED ON SITE BEFORE MAKING ANY SHOP DRAWINGS OR COMMENCING ANY WORK.

NORTHROP
 Bringing people, ideas & engineering together
Newcastle
 388 Chifley Street, Newcastle NSW 2300 Ph (08) 4945 9777 P.O. Box 199
 Newcastle NSW 2300 Fax (08) 4945 9777
 Email: northrop@northrop.com.au

PROJECT
PROPOSED SUBDIVISION
 LOT 9 D.P.244002 AND LOT 358 D.P.755242
MORISSET PARK ROAD
MORISSET PARK

DRAWING TITLE
CONCEPT STORMWATER
MANAGEMENT PLAN

JOB NUMBER
NL070295
 DRAWING NUMBER
C02 DA C
 ISSUE
C
 DRAWING SHEET SIZE = A1

DRAWING NOT TO BE USED FOR CONSTRUCTION UNLESS VERIFICATION SIGNATURE HAS BEEN ADDED
 THE COPYRIGHT OF THIS DRAWING REMAINS WITH NORTHROP CONSULTING ENGINEERS PTY LTD.

