



DRAWN: S.STARTIN DESIGNED: B.CLARK JOB MANAGER: B.CLARK VERIFIER: B.CLARK

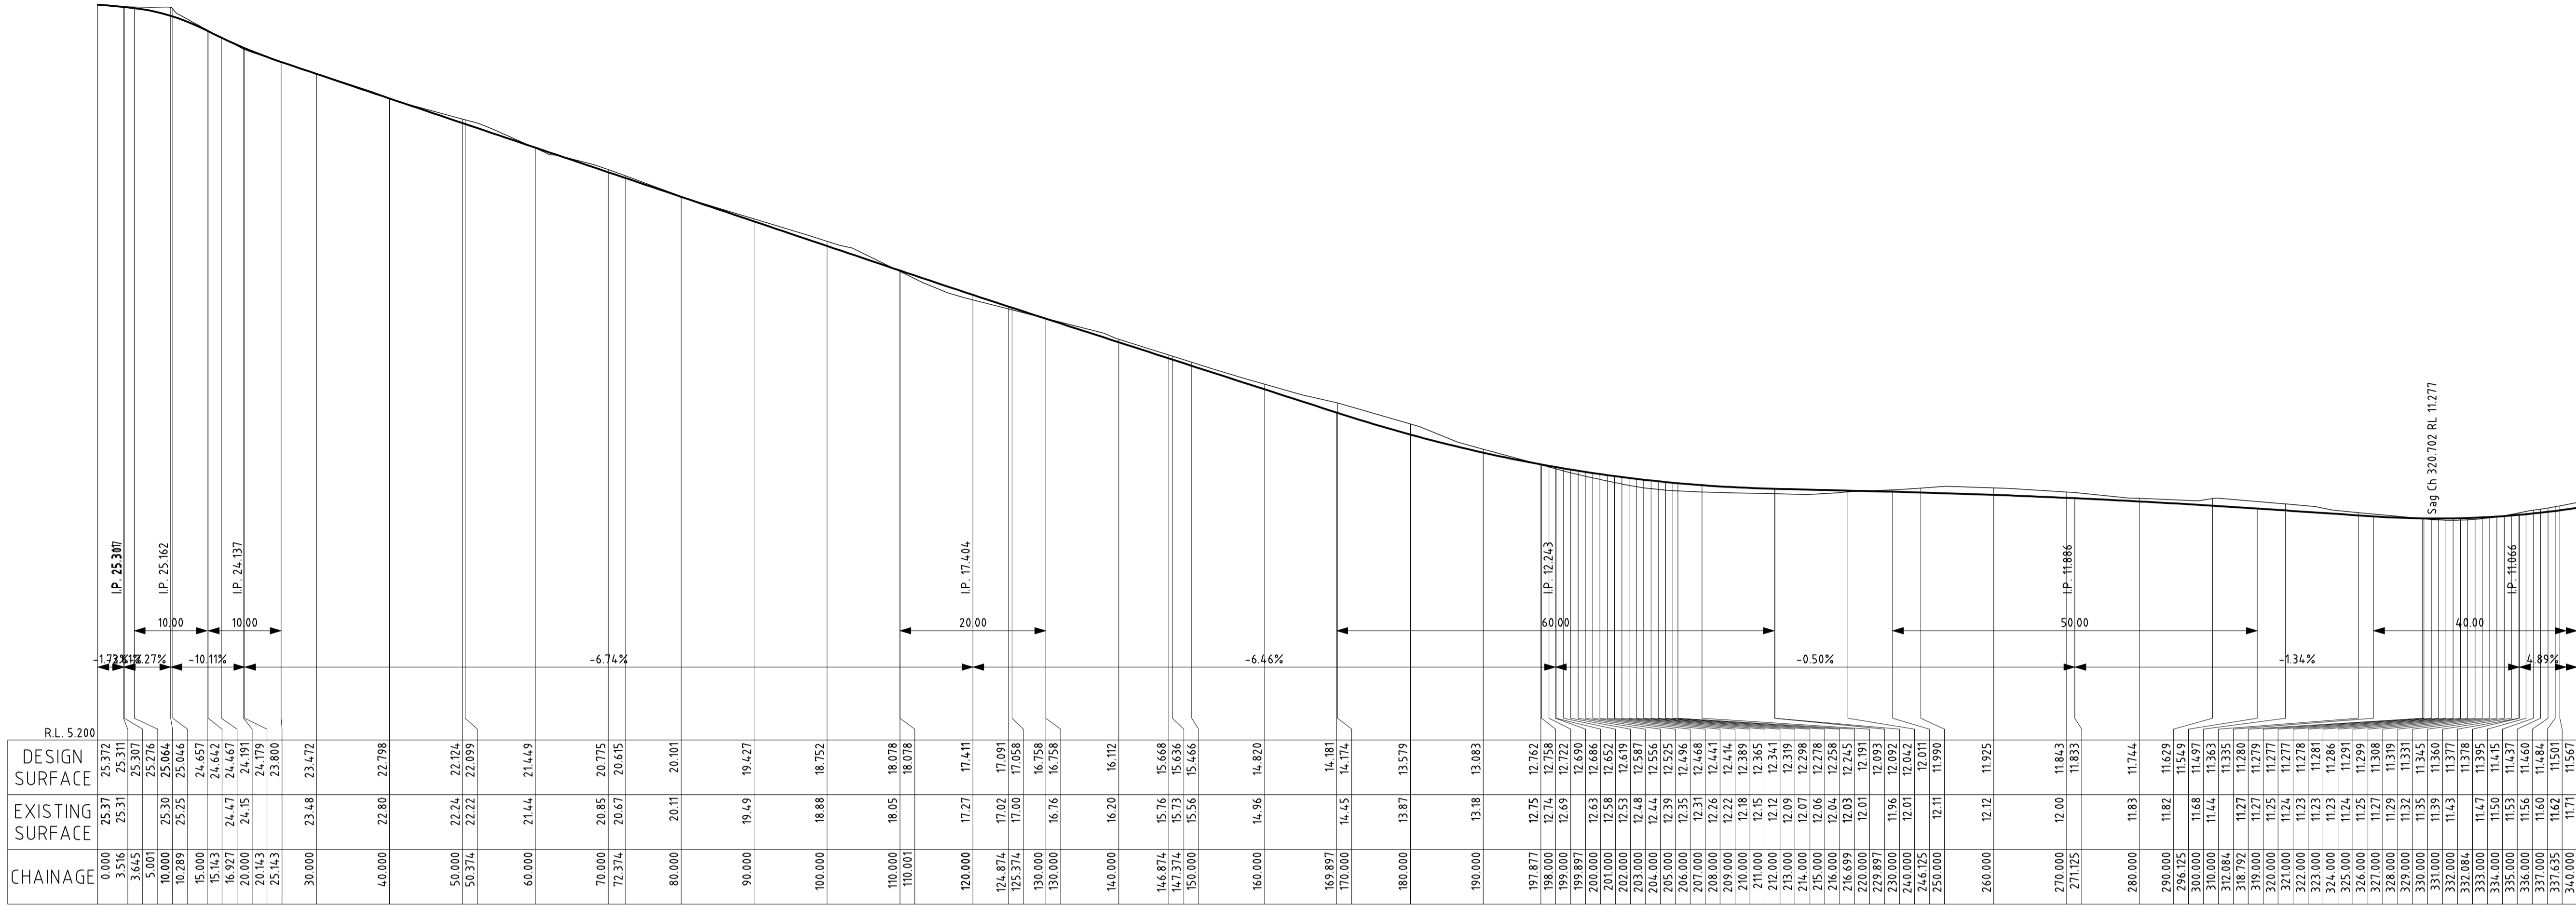

ROAD1 From ch0.000 To ch340.000 Scales: H 1 in500 V 1 in100

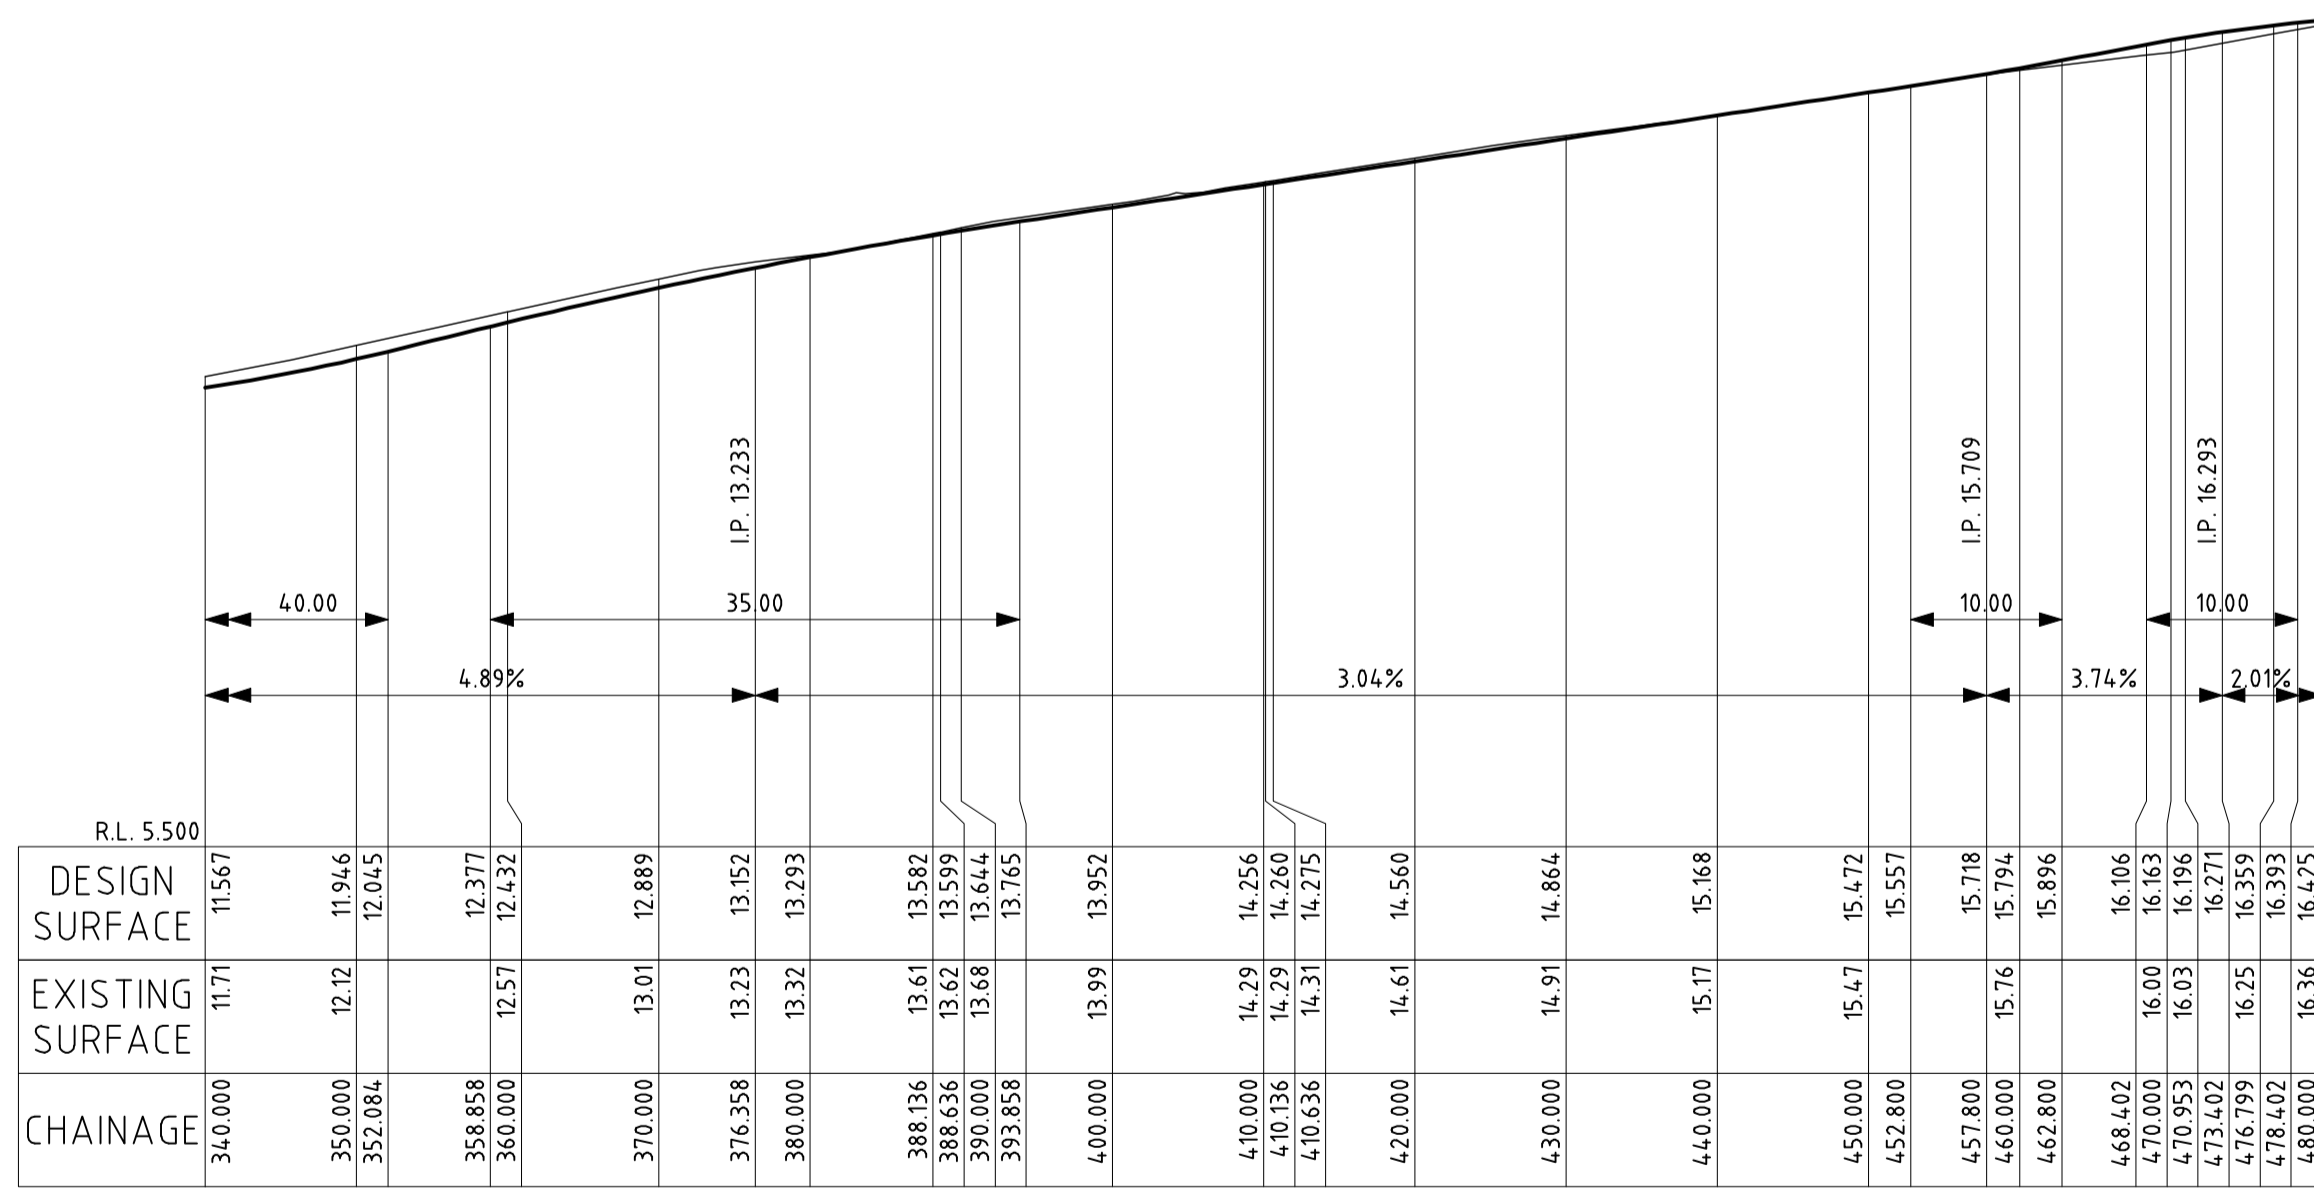

ROAD1 From ch340.000 To ch480.000 Scales: H 1 in500 V 1 in100

PRELIMINARY

ISSUE	AMENDMENT	VERIFIED	APPROVED	DATE
1	PRELIMINARY			01.04.08
A	ISSUED FOR DA	AB	BC	30.04.08

CLIENT
MR CEDRIC WRIGHT

DRAWING NOT TO BE USED FOR CONSTRUCTION UNLESS VERIFICATION SIGNATURE HAS BEEN ADDED

THE COPYRIGHT OF THIS DRAWING REMAINS WITH NORTHROP CONSULTING ENGINEERS PTY LTD.

SURVEYOR
de Witt Consulting
planning ■ surveying ■ project management
114 Pitt Street, Newcastle NSW 1590
Tel: (08) 4940 1977 Fax: (08) 4940 1977
www.northrop.com.au

ALL DIMENSIONS TO BE VERIFIED ON SITE BEFORE MAKING ANY SHOP DRAWINGS OR COMMENCING ANY WORK.

NORTHROP
Bringing people, ideas & engineering together
Newcastle
388 Charstown Road, Newcastle NSW 2060
Ph: (08) 4940 1977 P.O. Box 190 Charstown, NSW 2060
Fax: (08) 4940 1977
Email: northrop@northrop.com.au

PROJECT
PROPOSED SUBDIVISION
LOT 9 D.P.244002 AND LOT 358 D.P.755242
MORISSET PARK ROAD
MORISSET PARK

DRAWING TITLE
ROAD LONG SECTIONS
SHEET 1 OF 2

JOB NUMBER
NL070295

DRAWING NUMBER ISSUE
C04 DA A

DRAWING SHEET SIZE = A1