
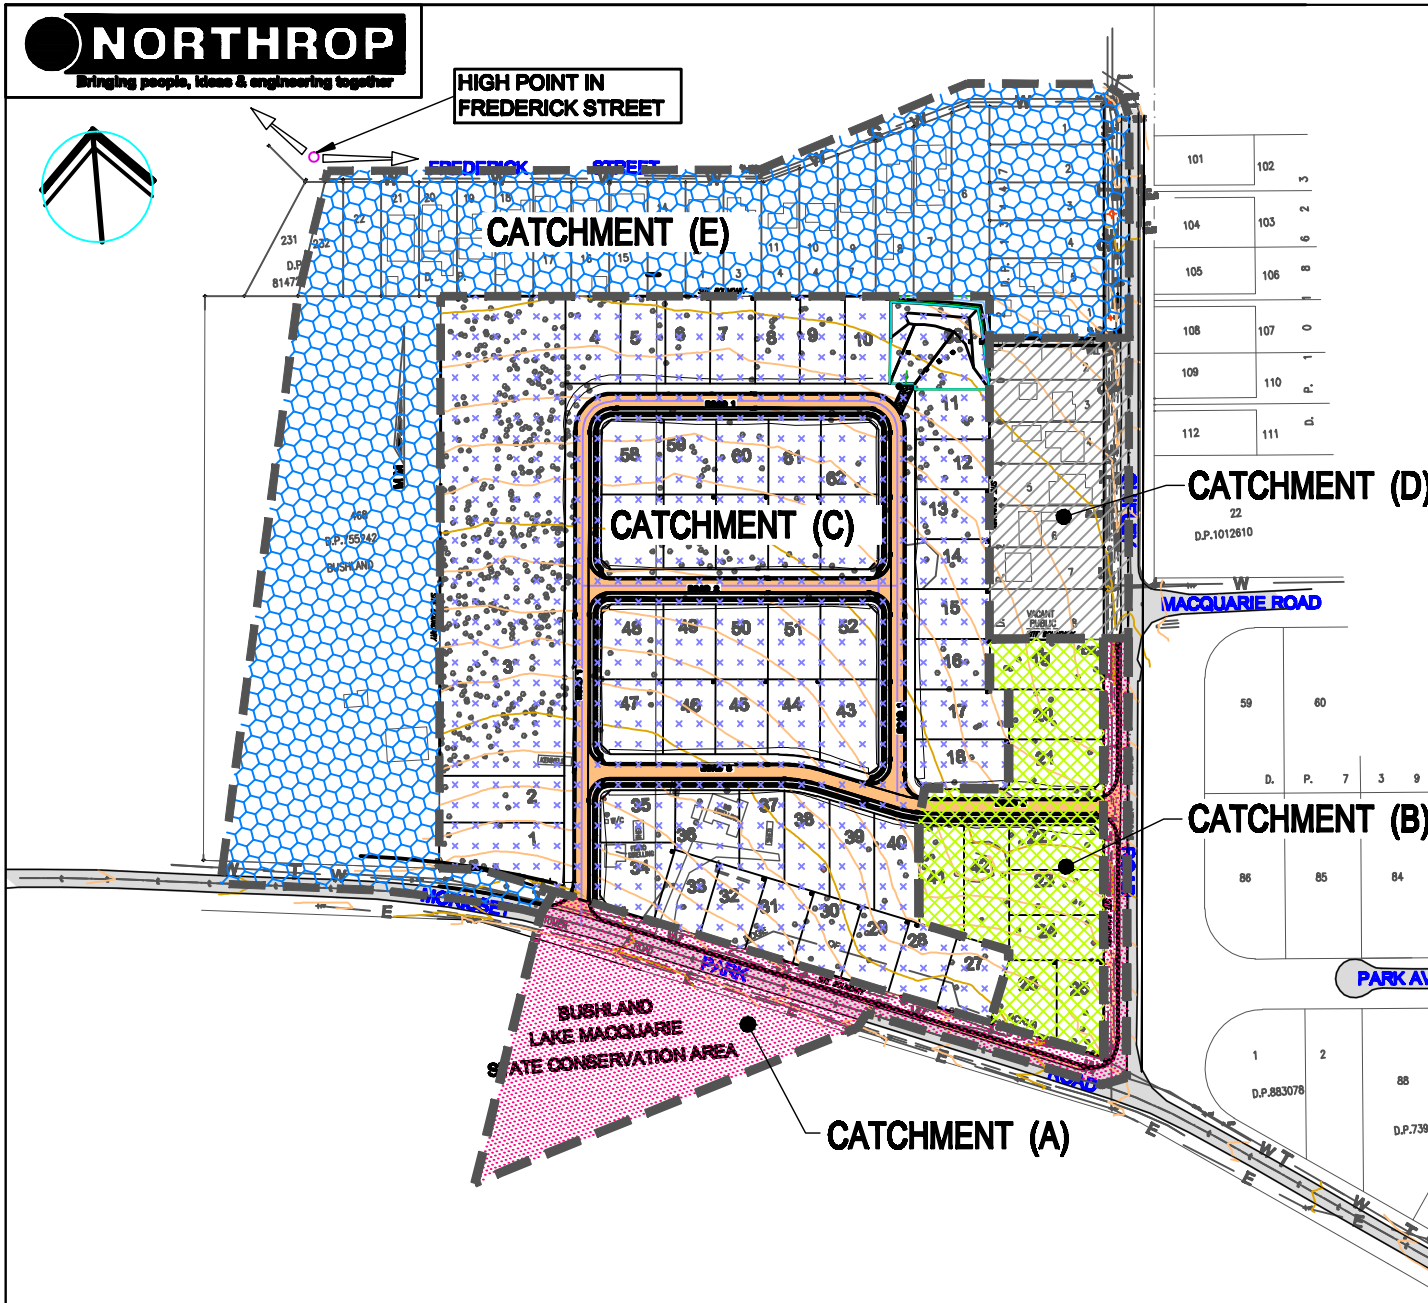


HIGH POINT IN
FREDERICK STREET

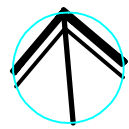

101	102
104	103
105	106
108	107
109	110
112	111

CATCHMENT (D)

MACQUARIE ROAD

CATCHMENT (B)

PARK AV

SUB CATCHMENT INFORMATION		
SUBCATCHMENT	AREA	% IMPERVIOUS
A	11998 sqm	16.80%
B	8540 sqm	50.00%
C	55878 sqm	42.00 %
D	6733 sqm	37.60 %
E	38885 sqm	26%

FIGURE 2- Post Development catchment plan