


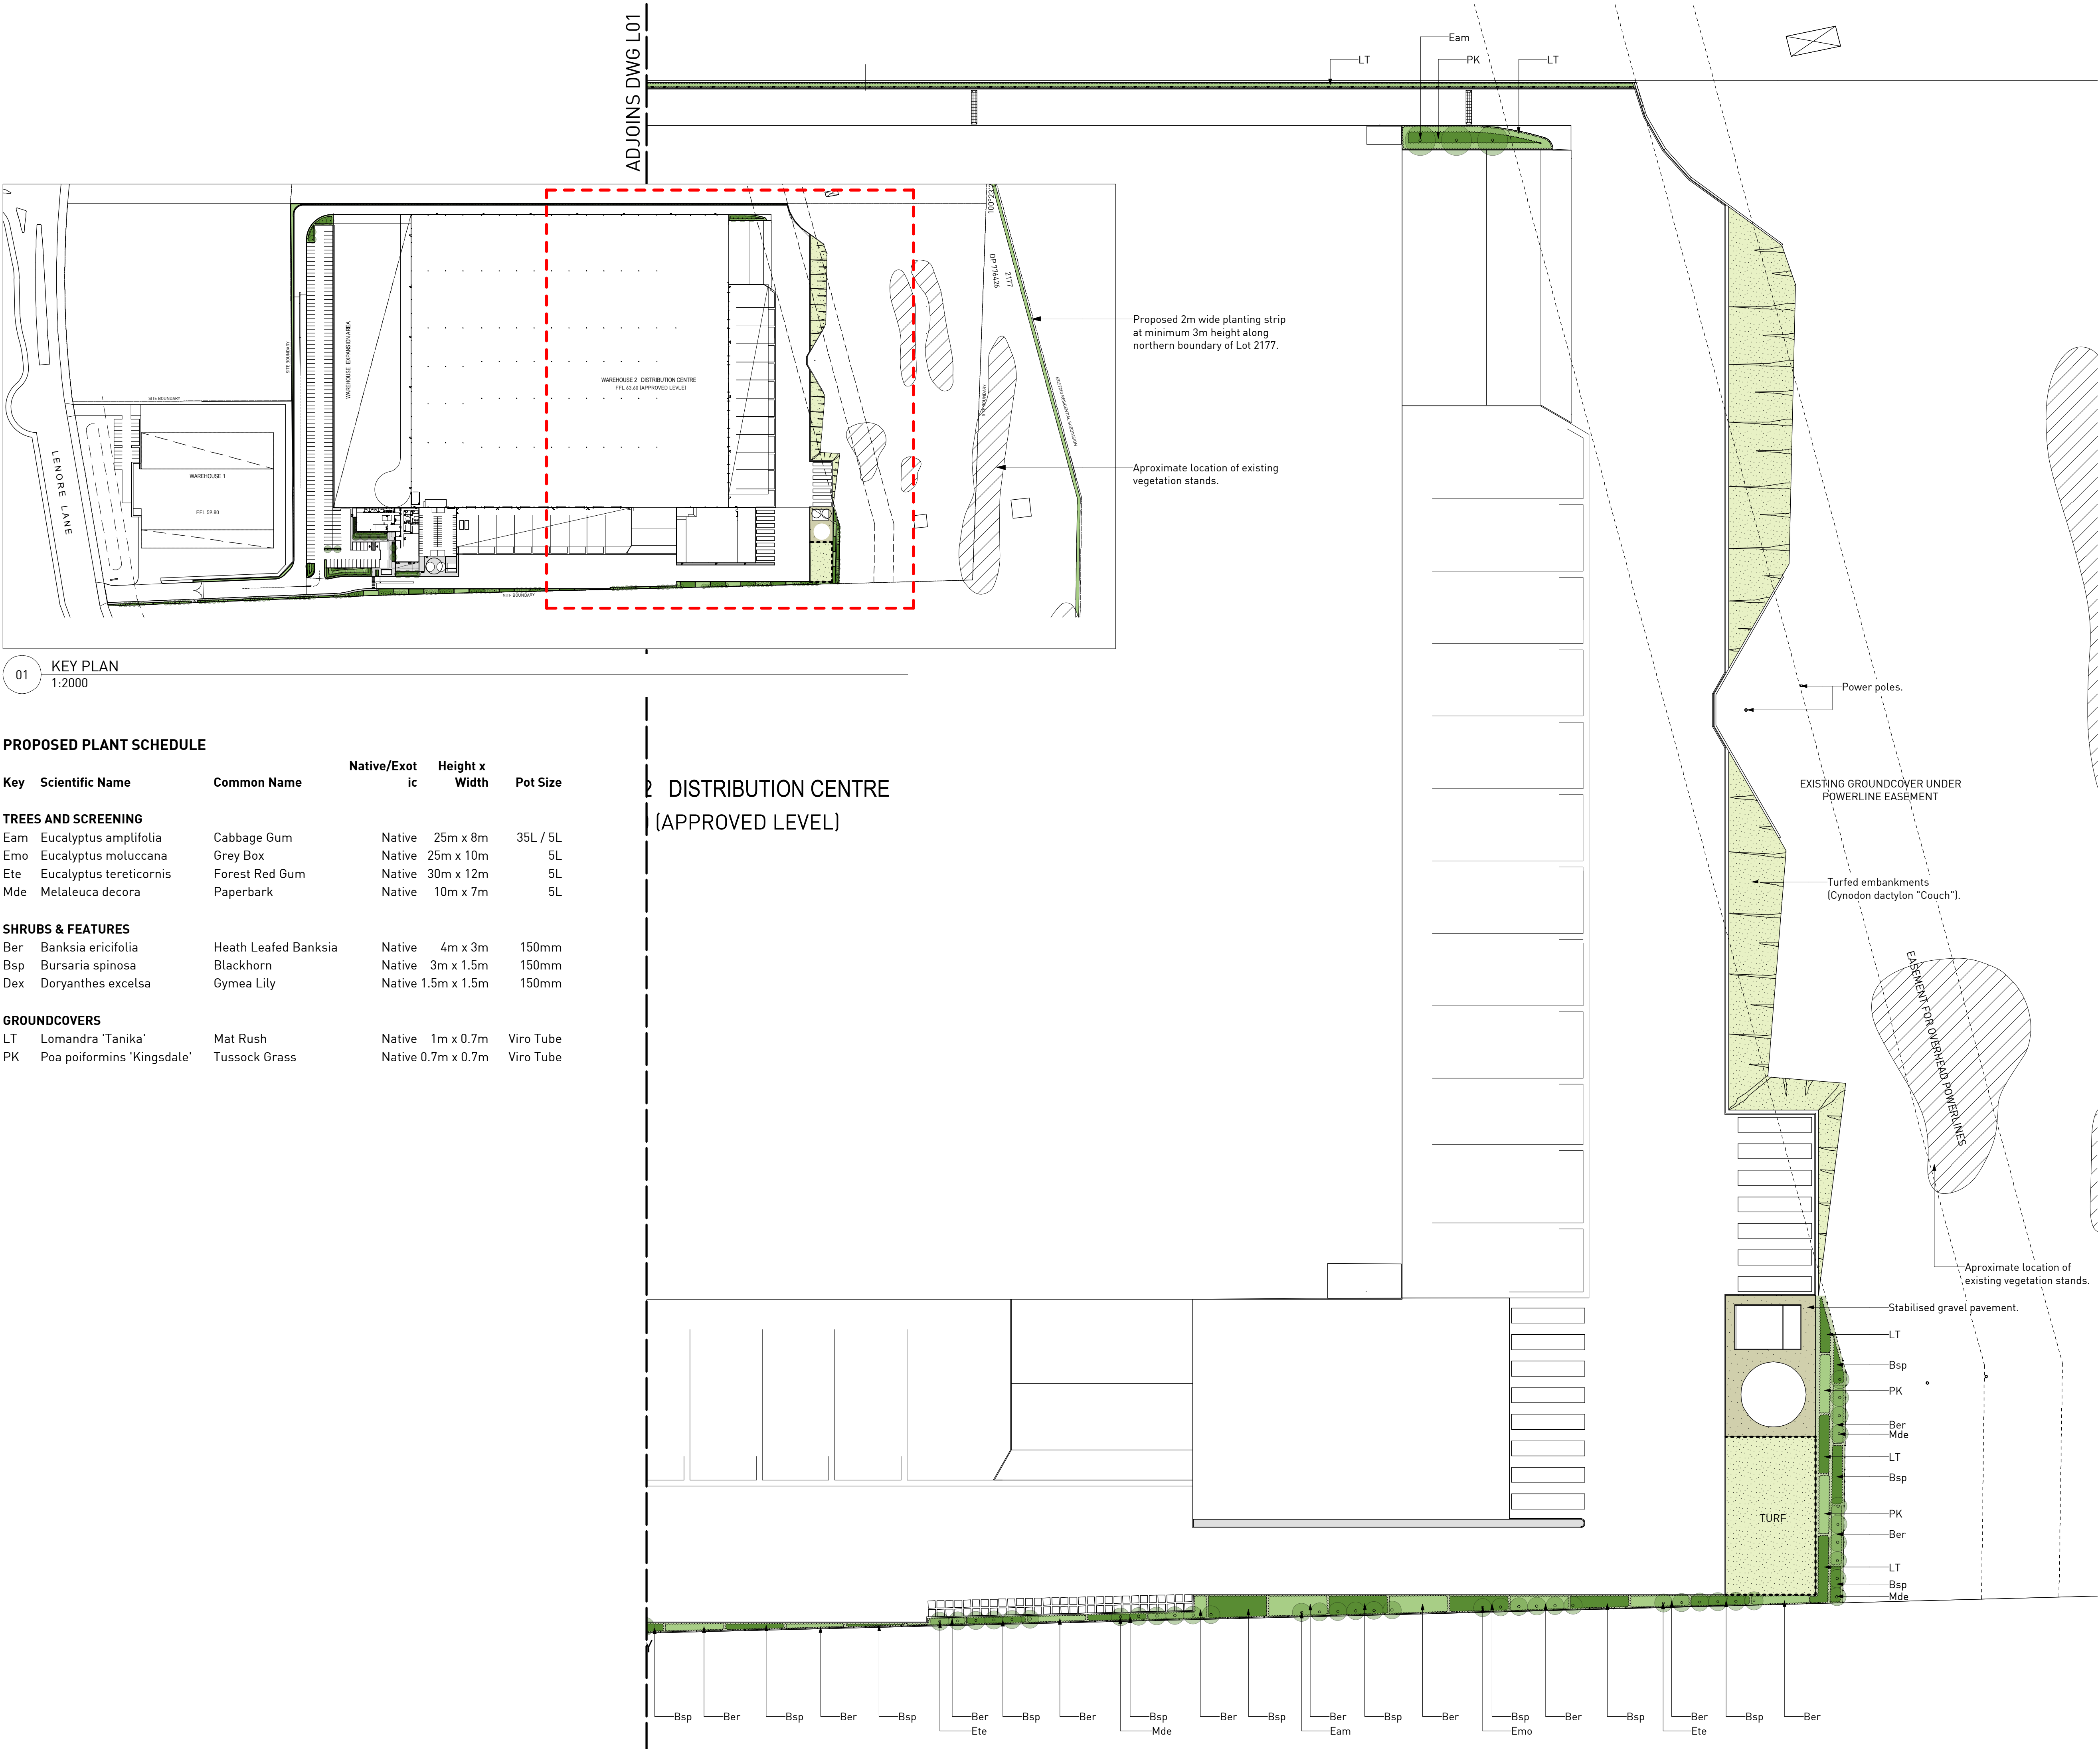

REVISION HISTORY			
REV	DESCRIPTION	DATE	APPROVED
A	SECTION 75W	30/10/12	DV
B	SECTION 75W	21/11/12	DV

Landscape Architect's work is subject to Copyright. Documents should not be used contrary to the purpose of the issue without written permission from Habitation.

NEVER scale off drawings, use figured dimensions only. Drawings indicate scope of works and general setback. These are not shop drawings.

CLIENT

Xact Solutions

PROJECT

133-145 Lenore Drive
Erskine Park

DRAWING TITLE

Landscape Plan 02

Sheet 1 of 2

SCALE

1:500 @ A1

DRAWN CHECKED PLOT DATE

SM DV 21/11/12

PROJECT NO. DRAWING NO. REVISION

12_027


L02

B

David Vago Pty Ltd trading as:
Habitation
PO Box 201
Alexandria NSW 1435

T: (02) 93600 7771
E: studio@habitation.com.au
www.habitation.com.au
ABN: 49 060 492 643

landscape architecture
environmental planning
urban design
public art

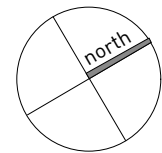

habitation