


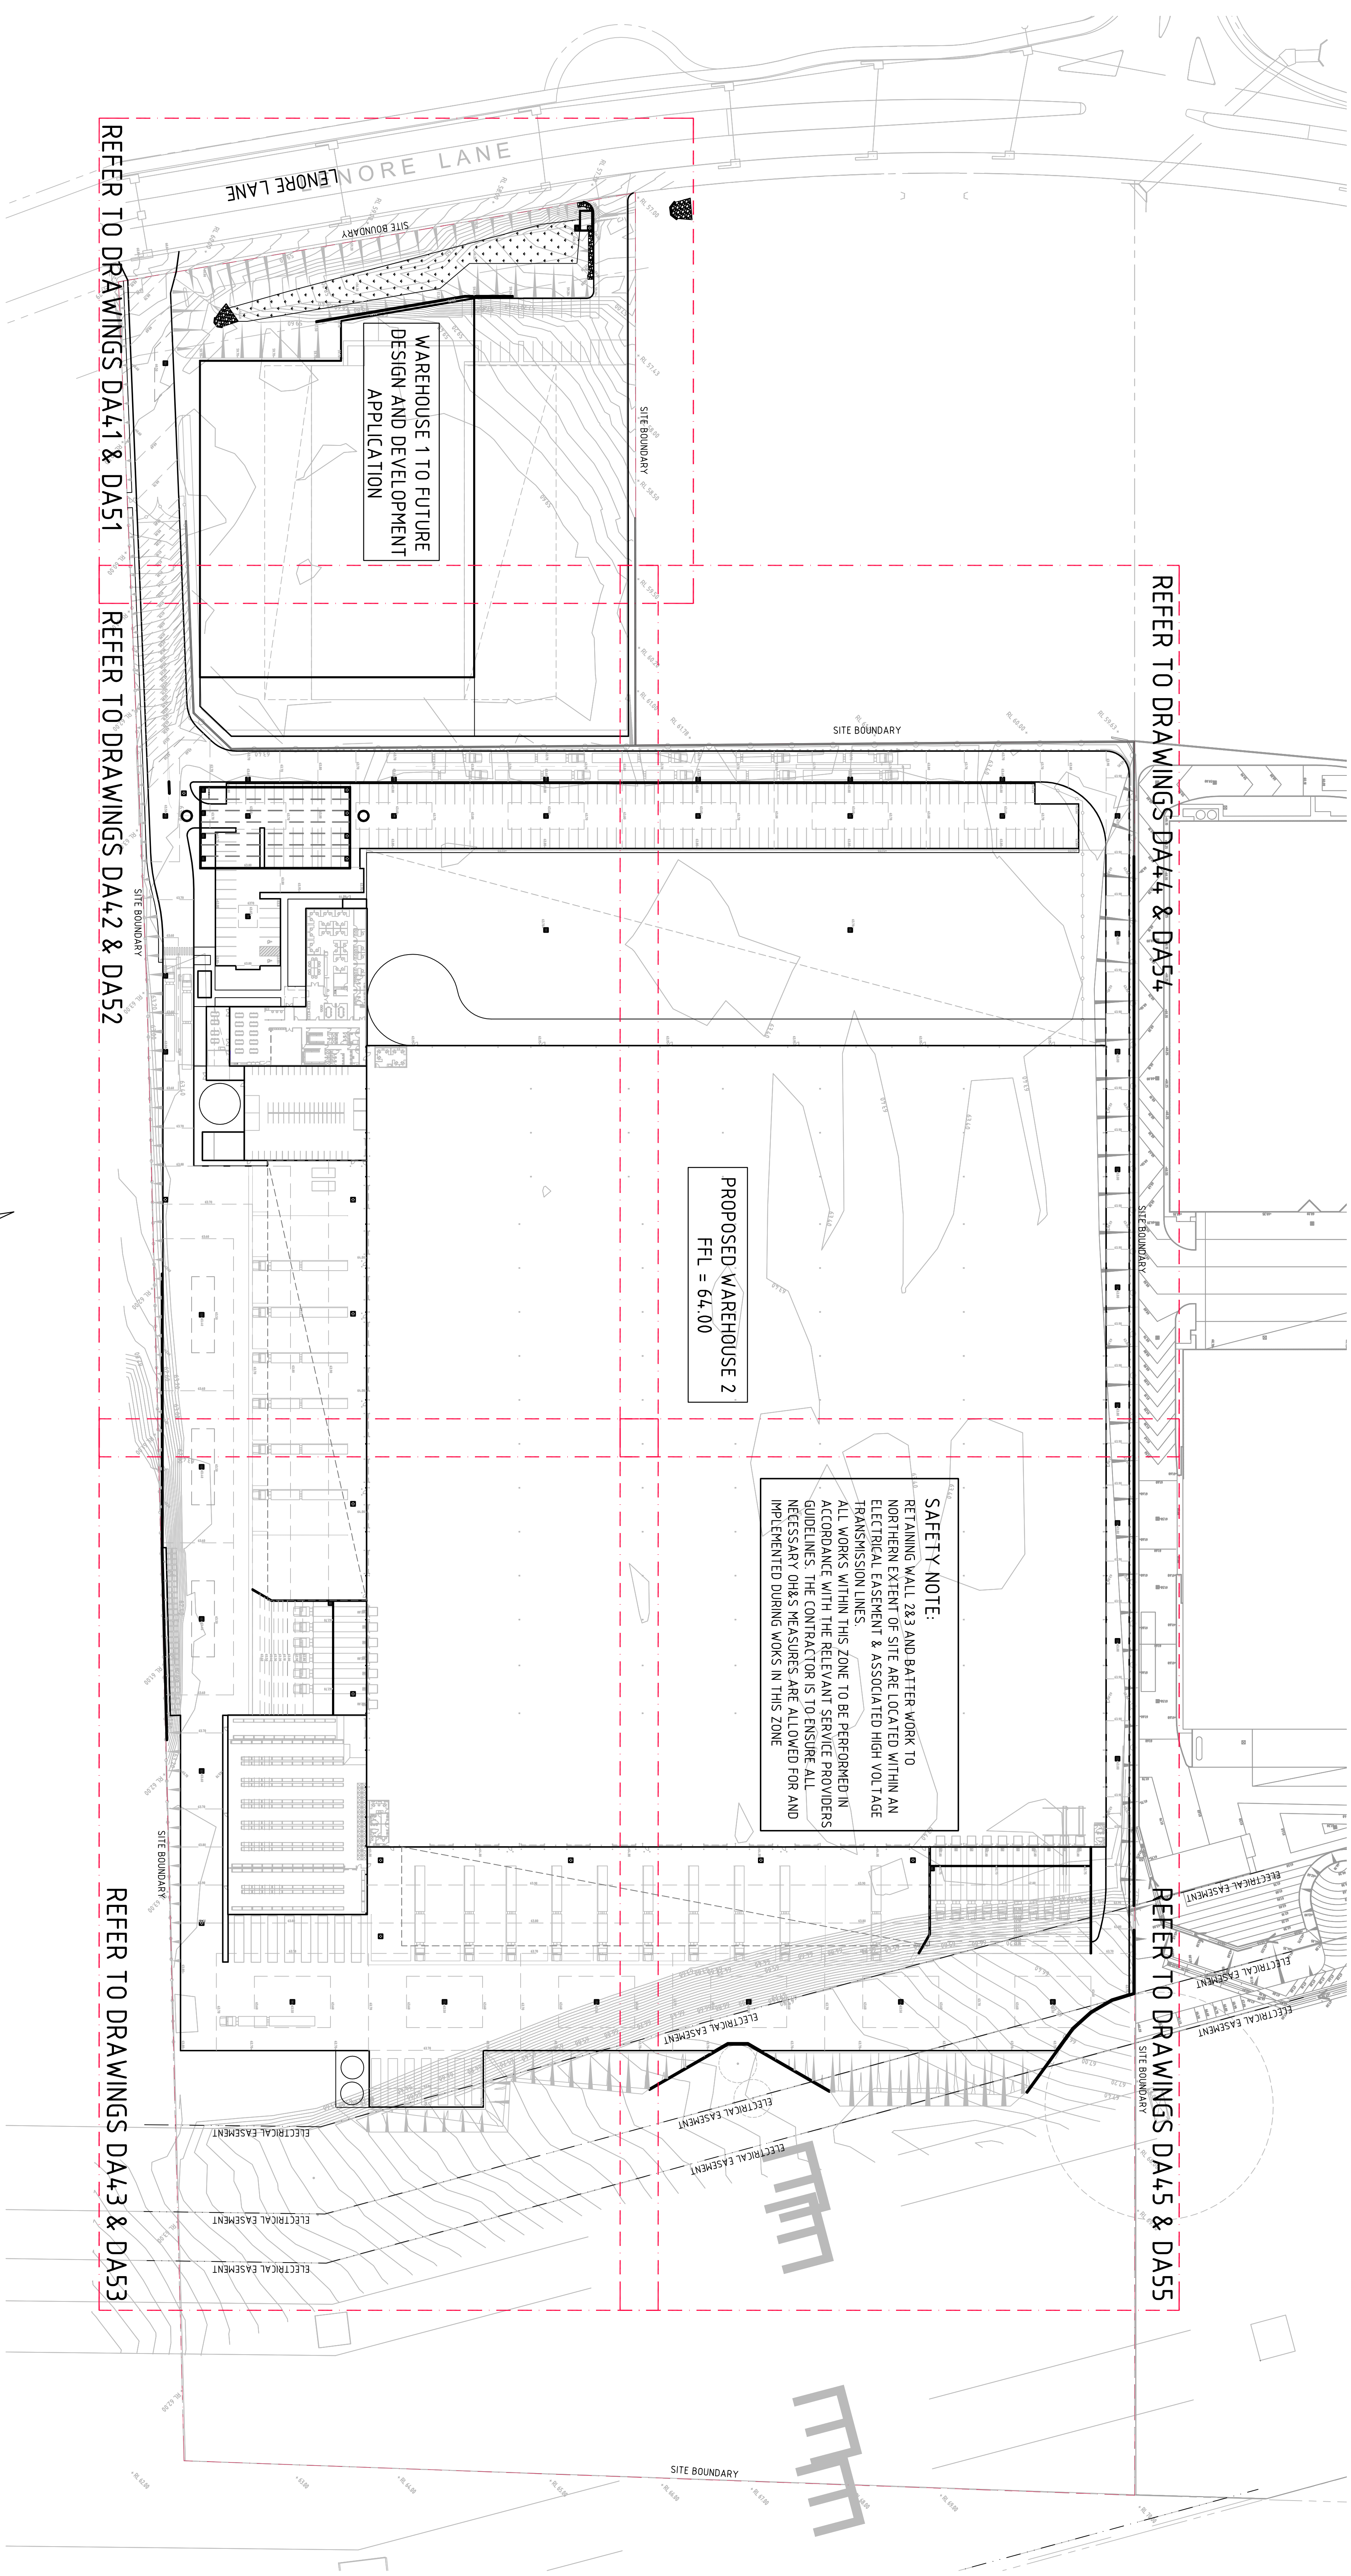

REFER TO DRAWINGS DA44 & DA54

REFER TO DRAWINGS DA45 & DA55

SAFETY NOTE:




PROPOSED WAREHOUSE 2
FFL = 64.00

WAREHOUSE 1 TO FUTURE
DESIGN AND DEVELOPMENT
APPLICATION

REFER TO DRAWINGS DA41 & DA51

REFER TO DRAWINGS DA42 & DA52

REFER TO DRAWINGS DA43 & DA53

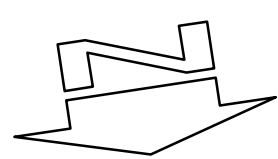

SITE MASTER PLAN
SCALE 1:750

FOR 575W APPLICATION



DRAWING TITLE		SITE MASTERPLAN	
DRAWING No		C01888-00-C15	
ISSUE		B	
Value In Engineering and Management			
Costin Roe Consulting			
Level 1, 8 Windmill Street Wahba Bay, Sydney NSW 2000 Tel: (02) 9261-7889 fax: (02) 9261-3781 email: mail@costinroe.com.au @			
A/CN 002 004 046 Costin Roe Consulting Pty Ltd. Consulting Engineers			
			
PROJECT PROPOSED WAREHOUSE SUPER RETAIL GROUP 133-445 LENORE LANE, ERSKINE PARK, NSW			
CLIENT LOGOS PROPERTY GROUP 4 / 112 CROUNDA CROUNDA, NSW 2230			
ARCHITECT			
AMENDMENTS		DATE	
ISSUE		DATE	
A		30.10.12	
FOR INFORMATION ONLY		FOR 55% APPLICATION	
AMENDMENTS		DATE	
ISSUE		DATE	
B		7.11.12	
FOR 55% APPLICATION		FOR INFORMATION ONLY	
