




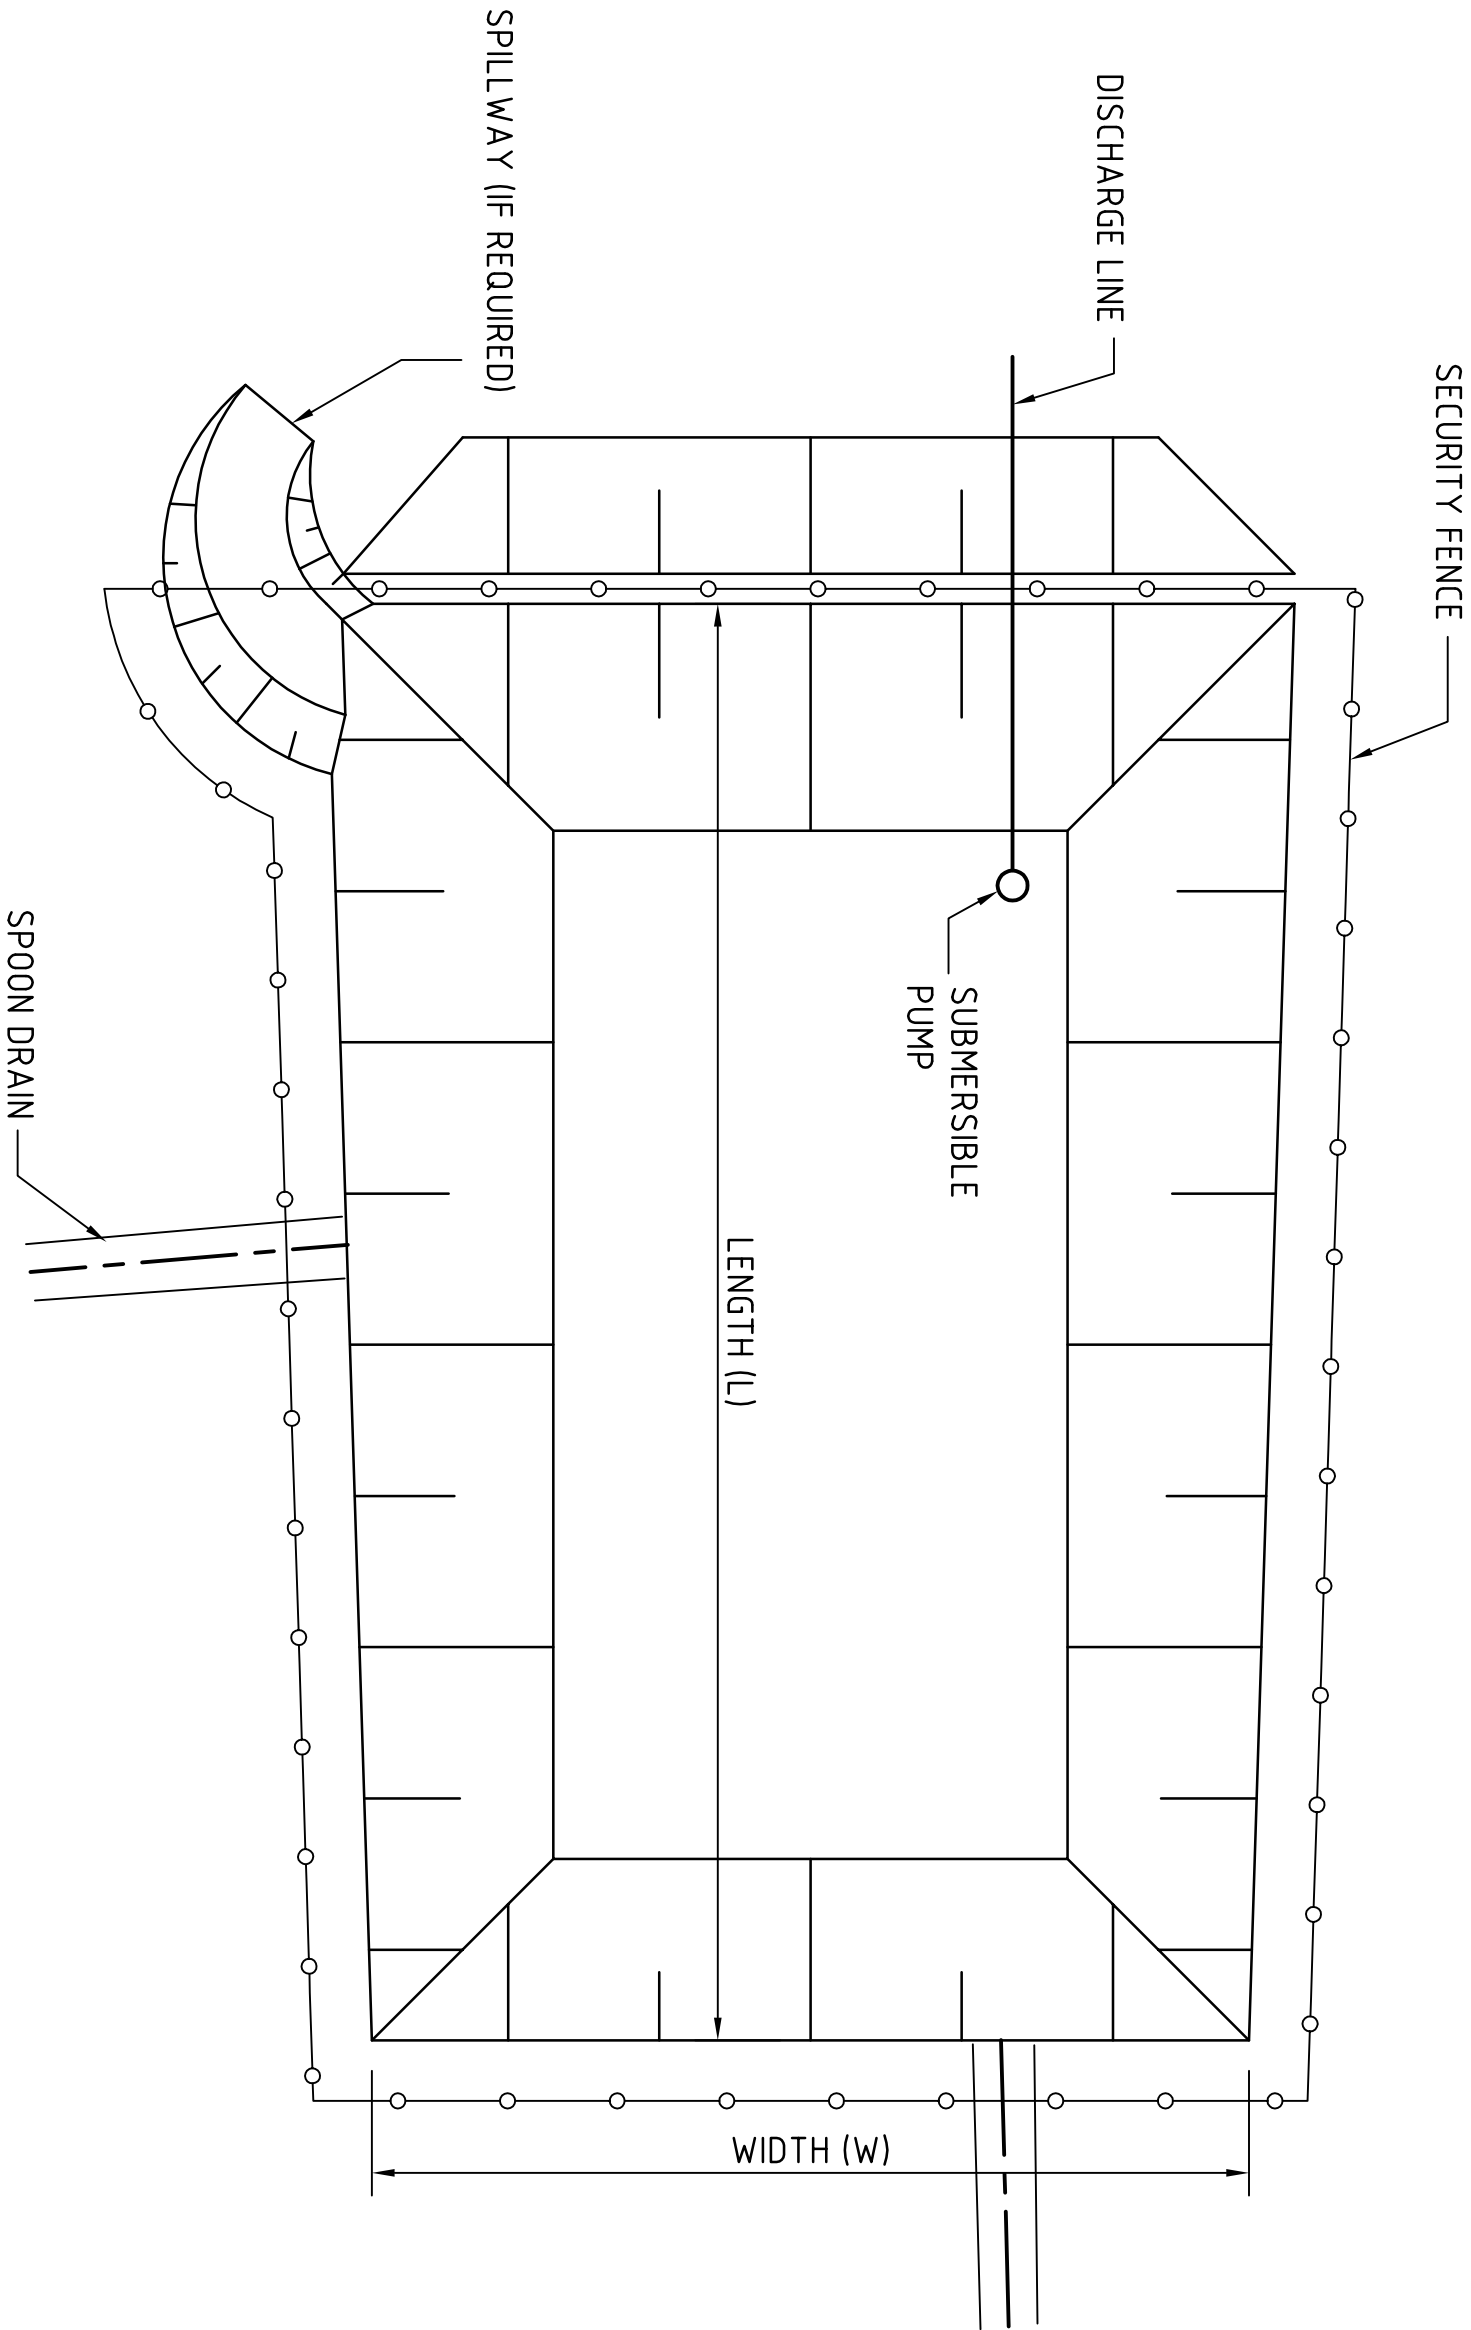


TYPICAL SEDIMENT CONTROL POND PLAN
SCALE 1:250

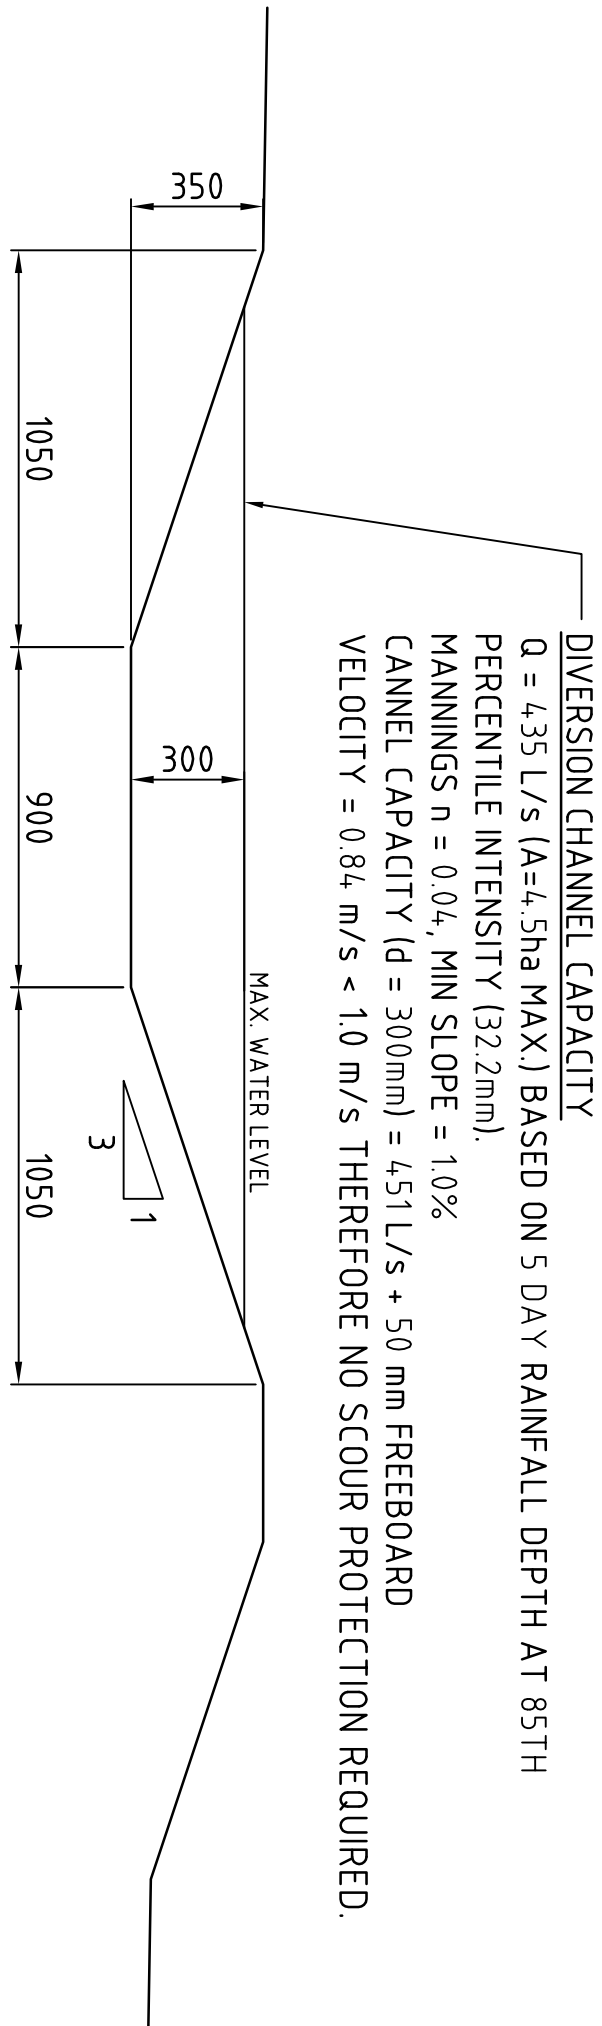


3000 WIDE DIVERSION DRAIN SECTION
SCALE 1:20

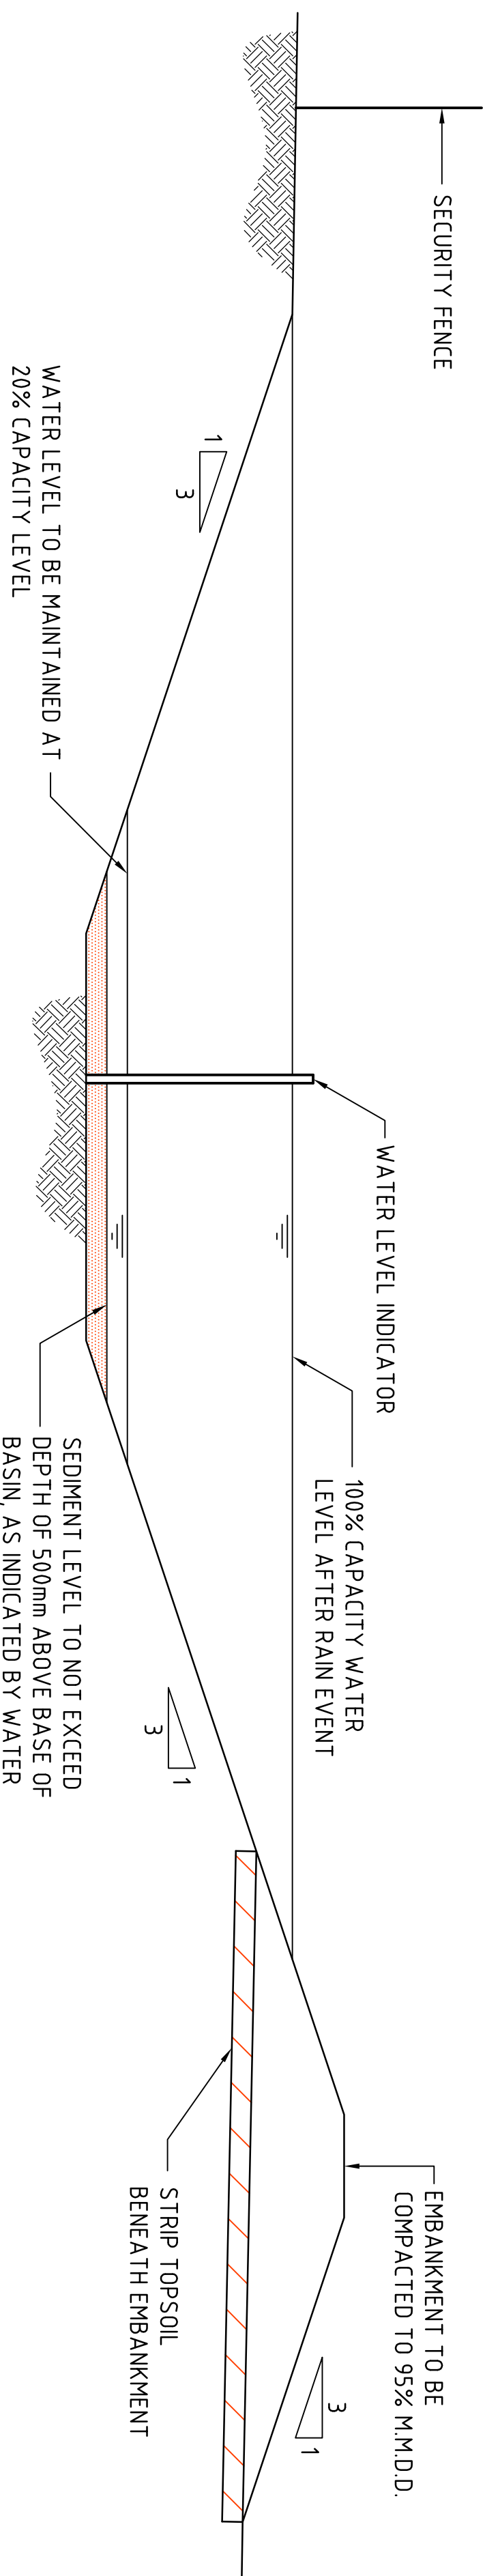

TYPICAL SEDIMENT CONTROL BASIN SECTION
SCALE 1:50

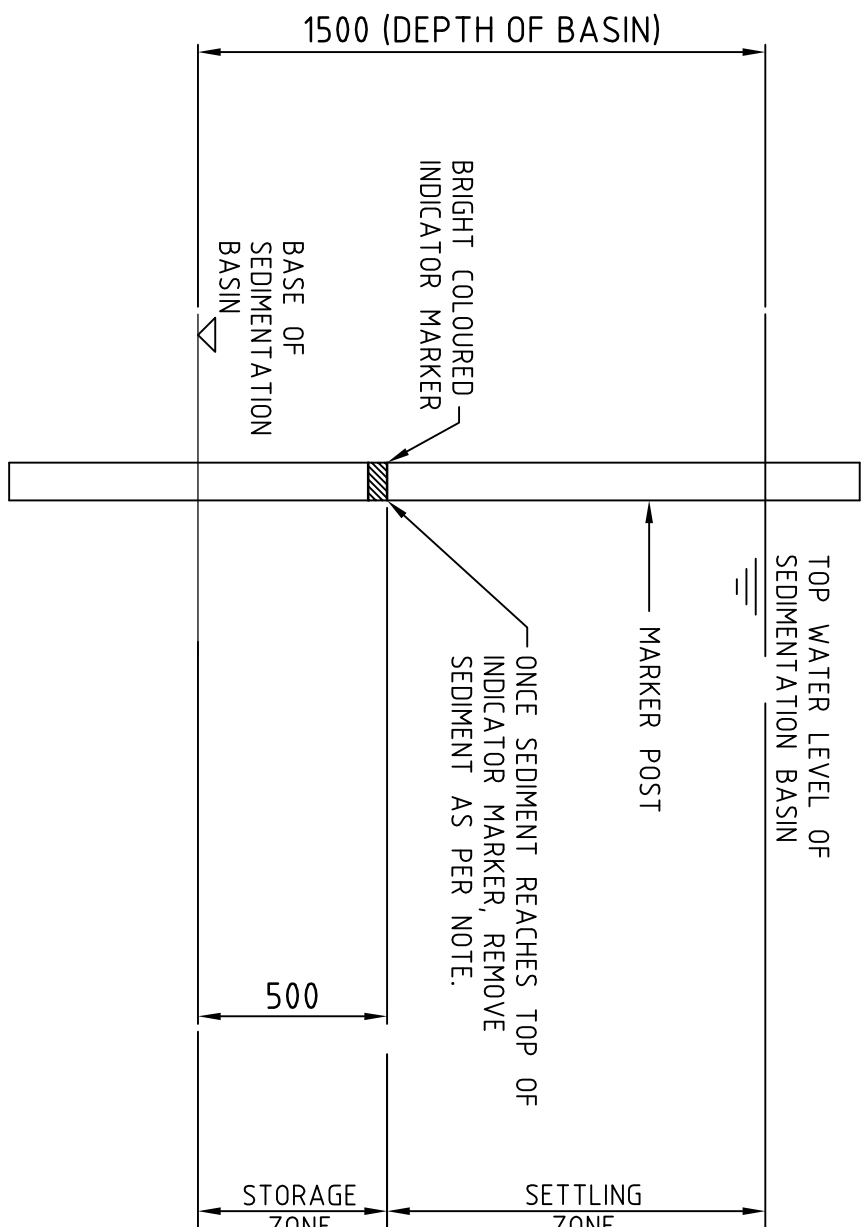

SEDIMENT STORAGE MARKER
SCALE 1:20

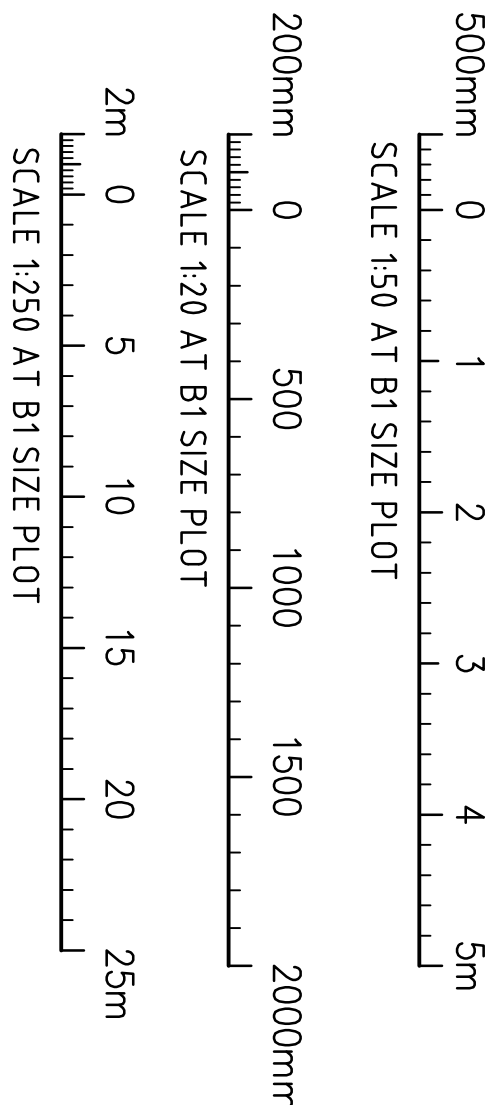

FOR S75W APPLICATION

FOR S75W APPLICATION FOR MODIFICATION ONLY				ARCHITECT				CLIENT				PROJECT				CONSULTING ENGINEERS			
AMENDMENTS				AMENDMENTS				AMENDMENTS				AMENDMENTS				AMENDMENTS			
7.11.12				B				A				DATE				DATE			
30.10.12				A				DATE				DATE				DATE			
