


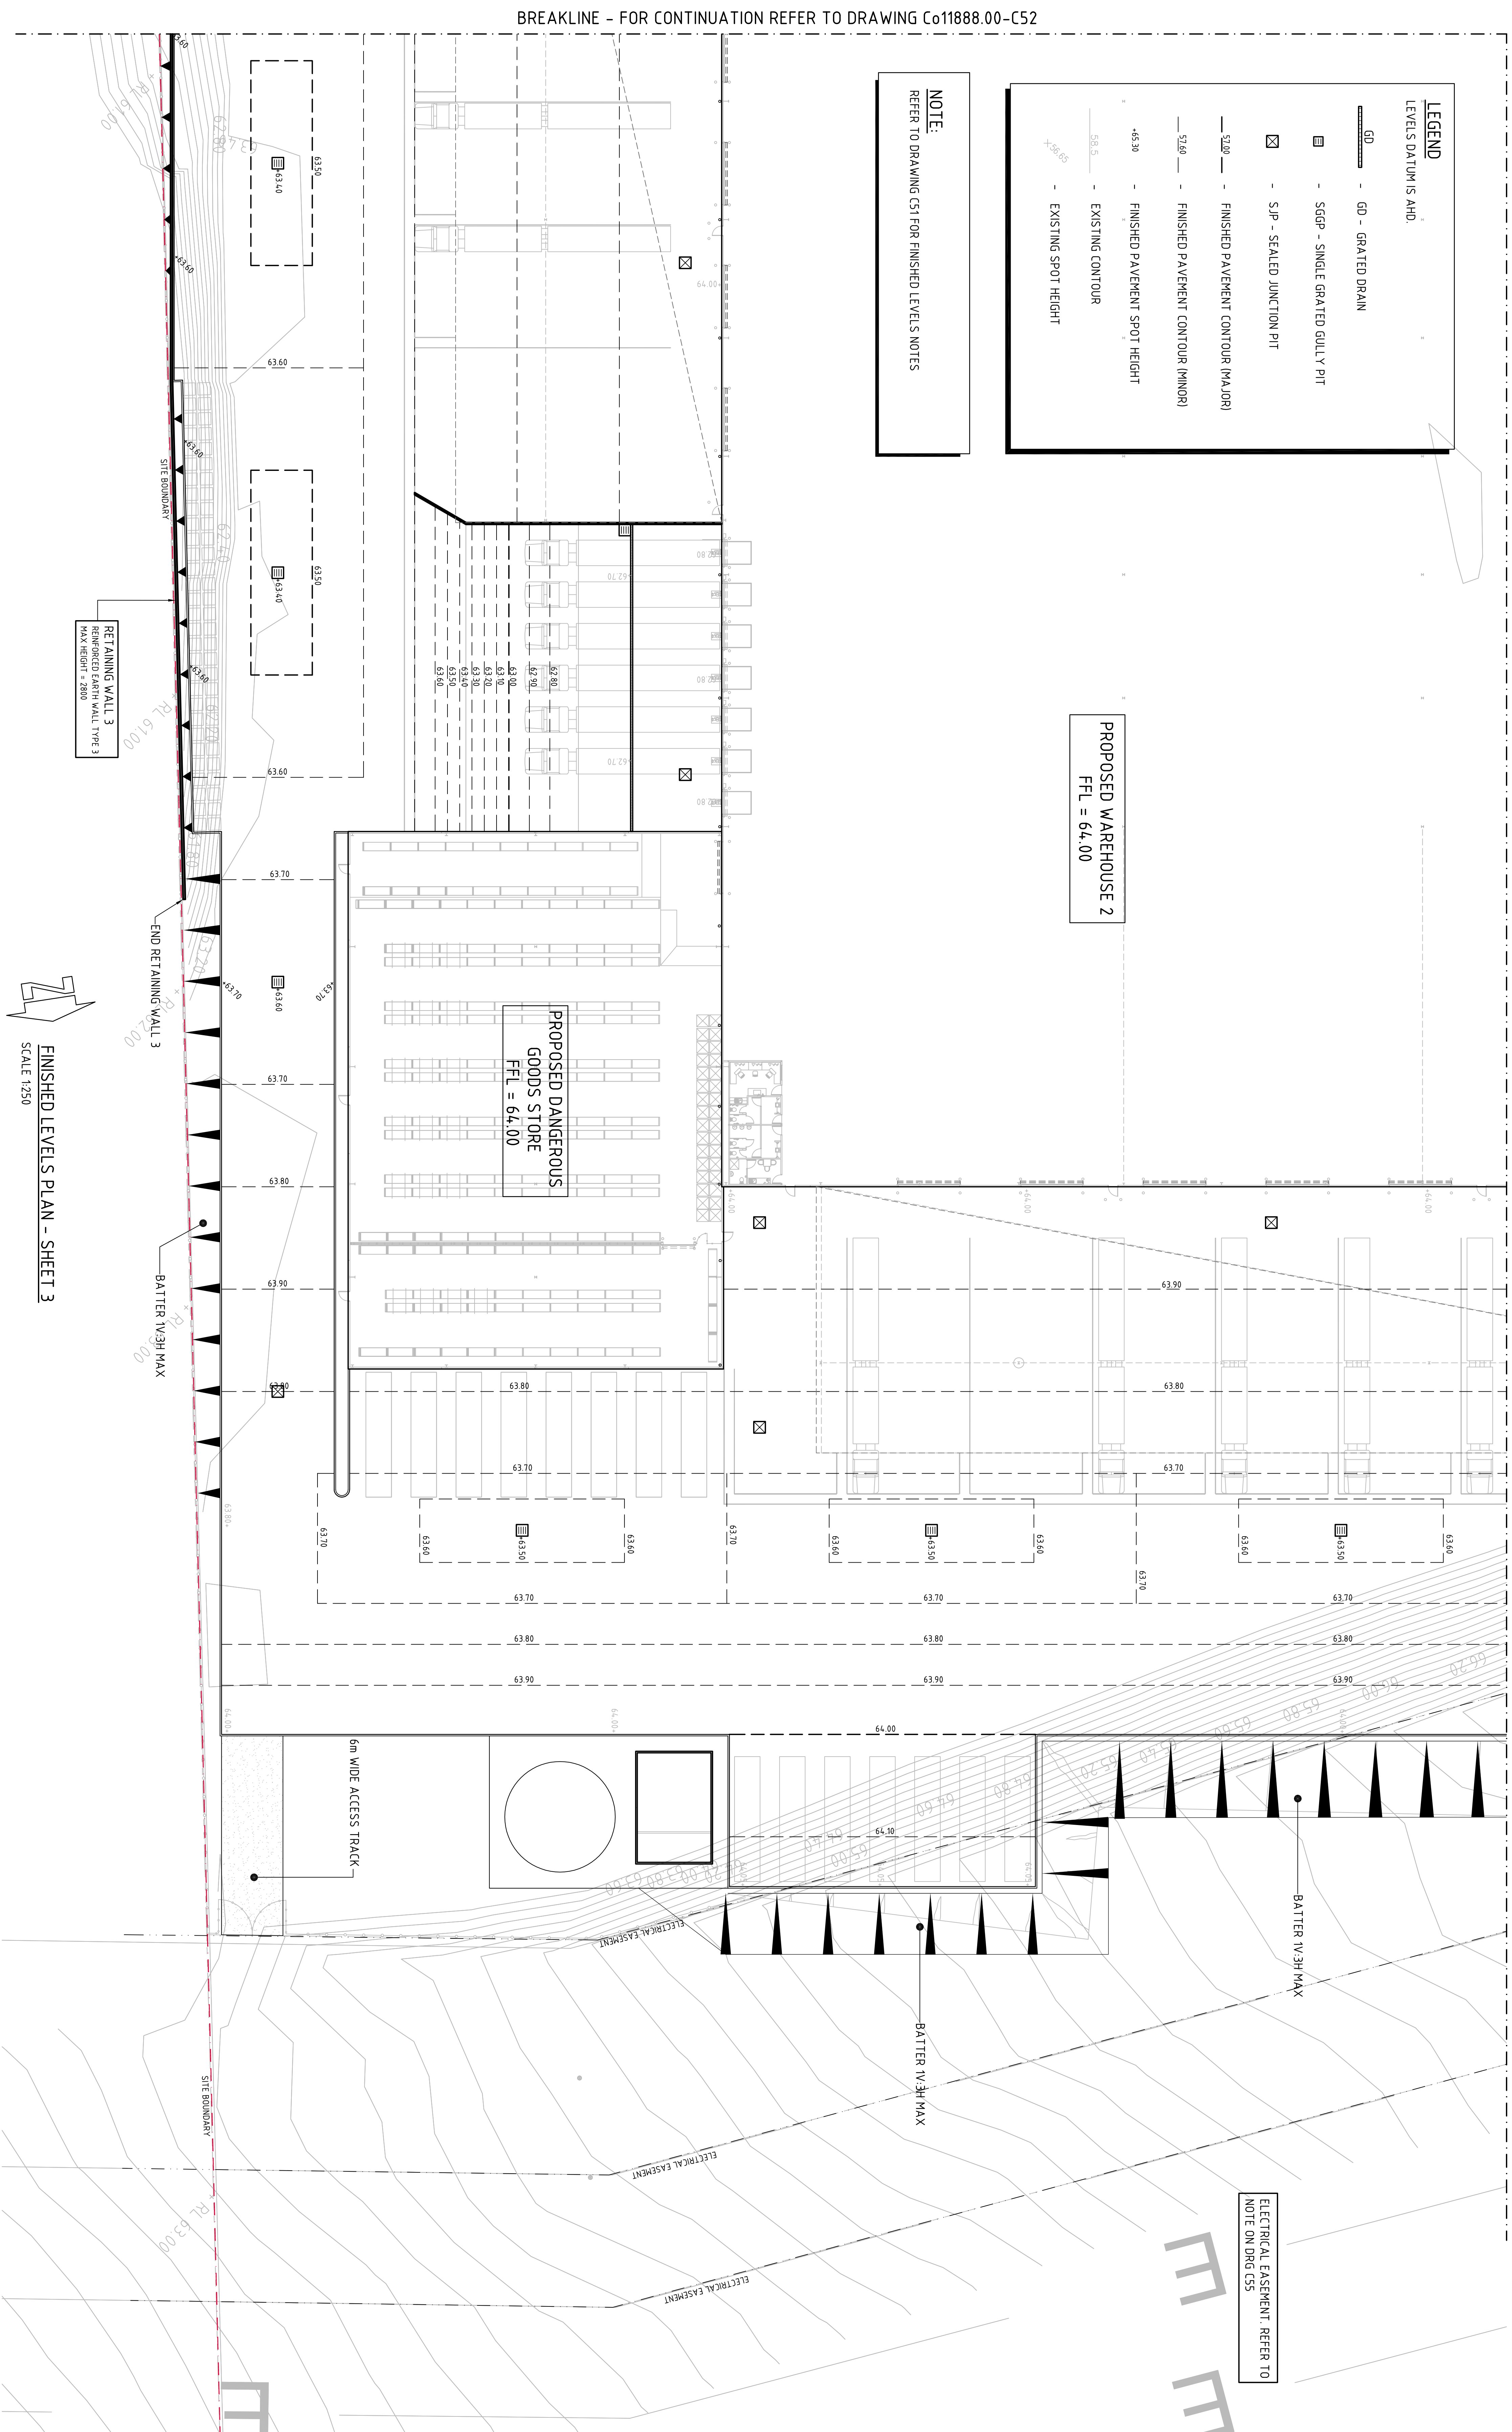

FOR SECTION 75W APPLICATION



DRAWING TITLE		FINISHED LEVELS PLAN	
DRAWING No		C01888-00-C53	
SHEET 3		ISSUE D	
ARCHITECT			
AXIS ARCHITECTURE			
4 / 112 CROUNLLA CROUNLLA, NSW 2230			
CLIENT		LOGOS PROPERTY GROUP	
SUITE 1202 / 167 MACQUARIE STREET SYDNEY, NSW 2000		PROJECT	
PROPOSED WAREHOUSE SUPER RETAIL GROUP		133-415 LENORE LANE, ERSKINE PARK, NSW	
DESIGNED BY		CHECKED BY	
DATE		SIZE	
SCALE		SHEET	
CADD REF:		CADD REF:	
G:\1888-00-C53		G:\1888-00-C53	
Value In Engineering and Management		Value In Engineering and Management	
Costin Roe Consulting Pty Ltd.		Costin Roe Consulting Pty Ltd.	
Consulting Engineers		Consulting Engineers	
Level 1, 8 Windmill Street		Level 1, 8 Windmill Street	
Wahga Bay, Sydney NSW 2000		Wahga Bay, Sydney NSW 2000	
Tel: (02) 8261-7889 Fax: (02) 8261-3781		Tel: (02) 8261-7889 Fax: (02) 8261-3781	
email: mail@costinroe.com.au @		email: mail@costinroe.com.au @	
A/CN 001 004 046		A/CN 001 004 046	