



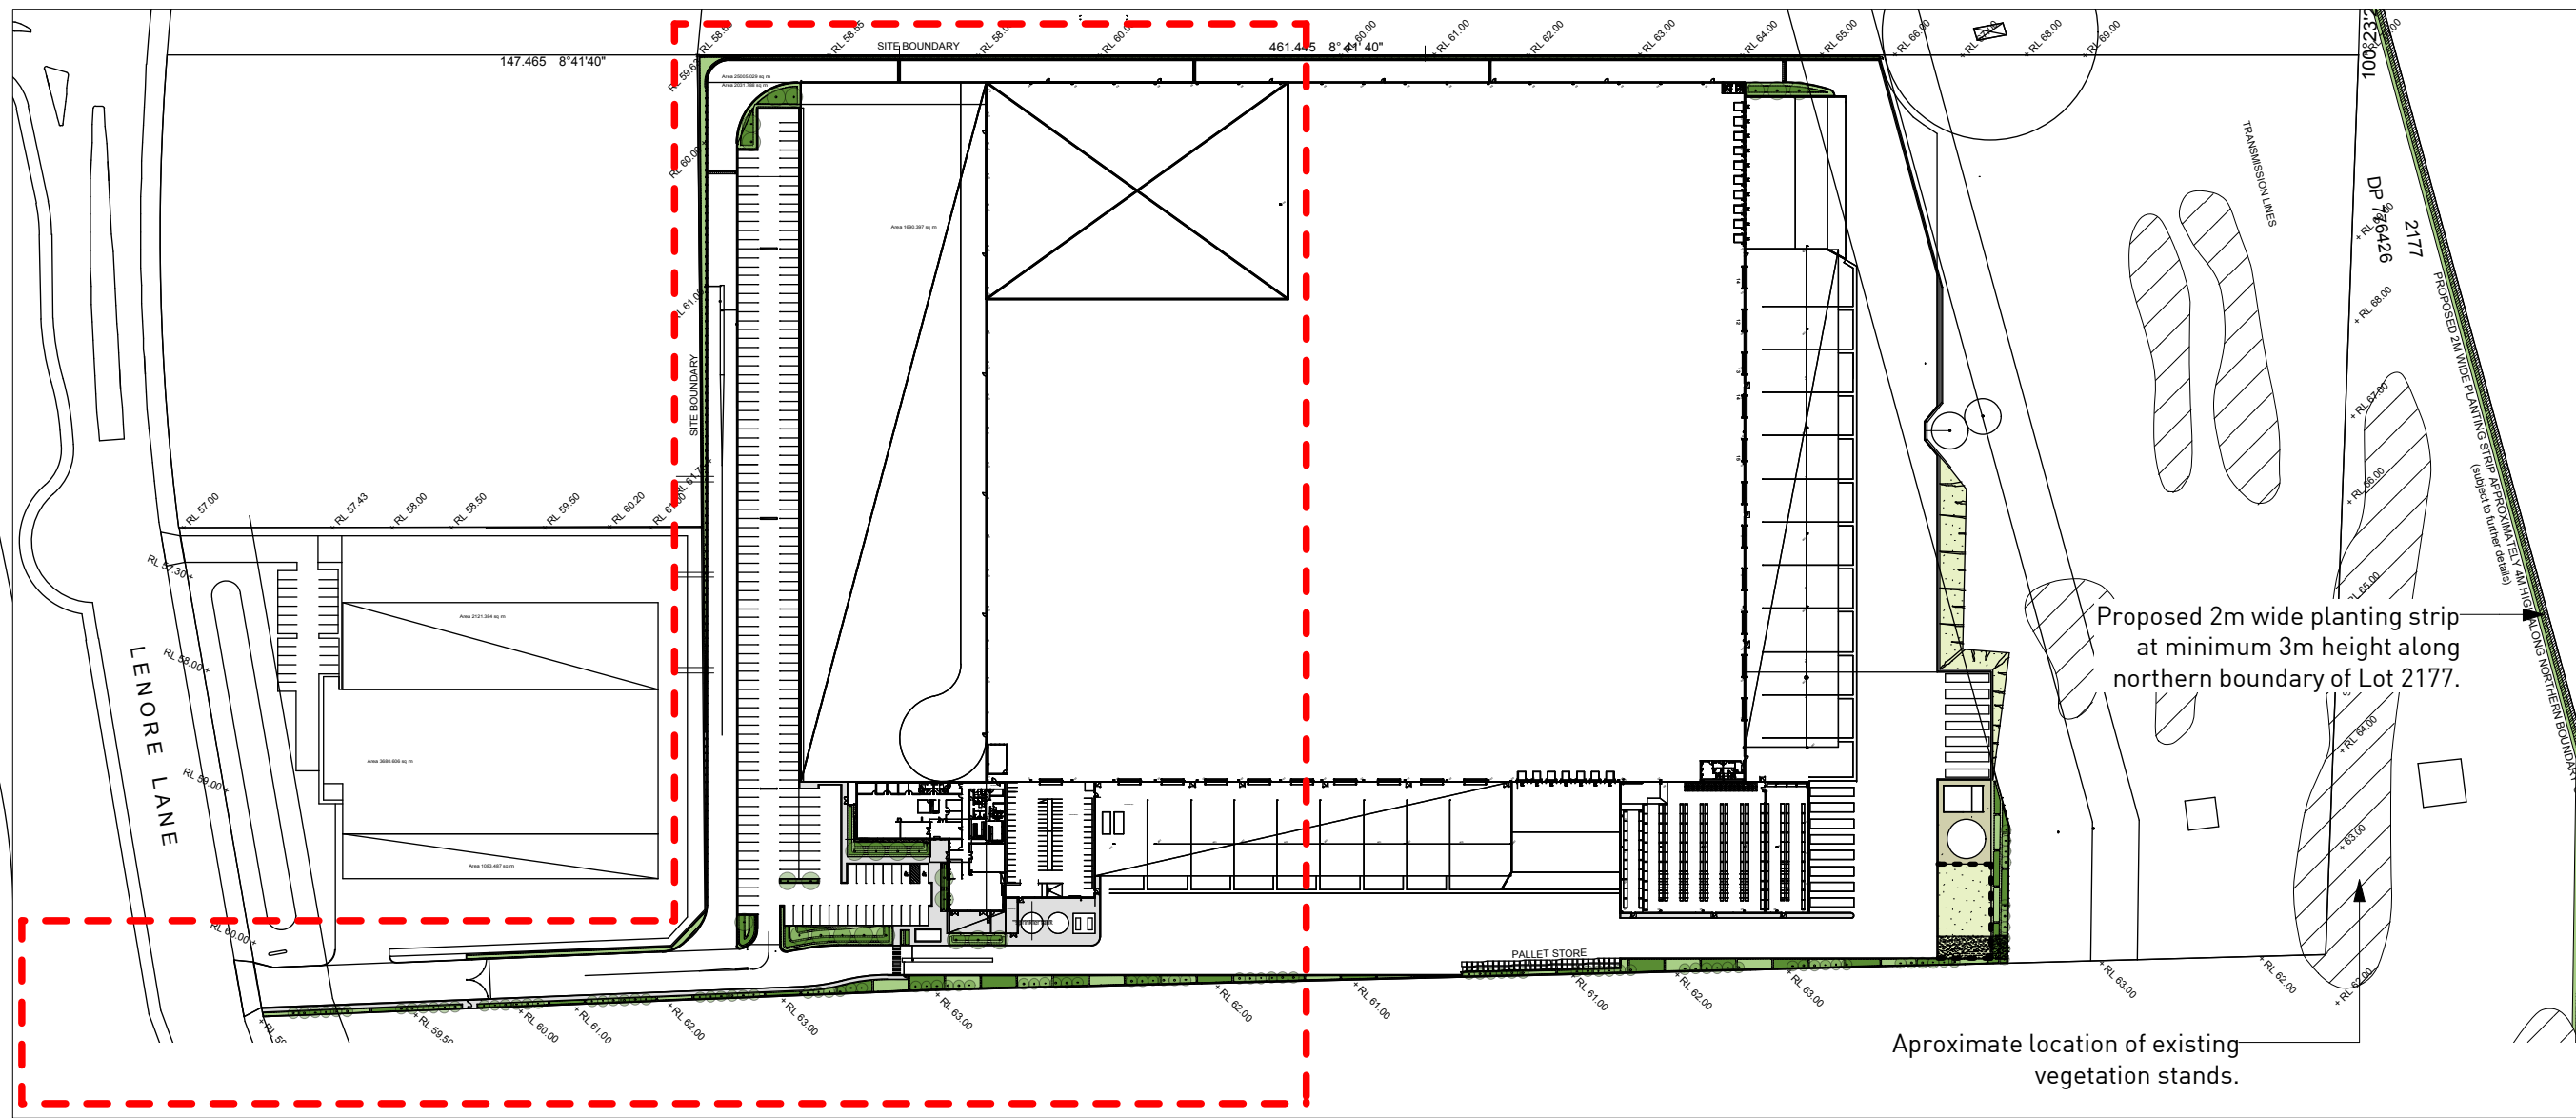

01 KEY PLAN
1:2000

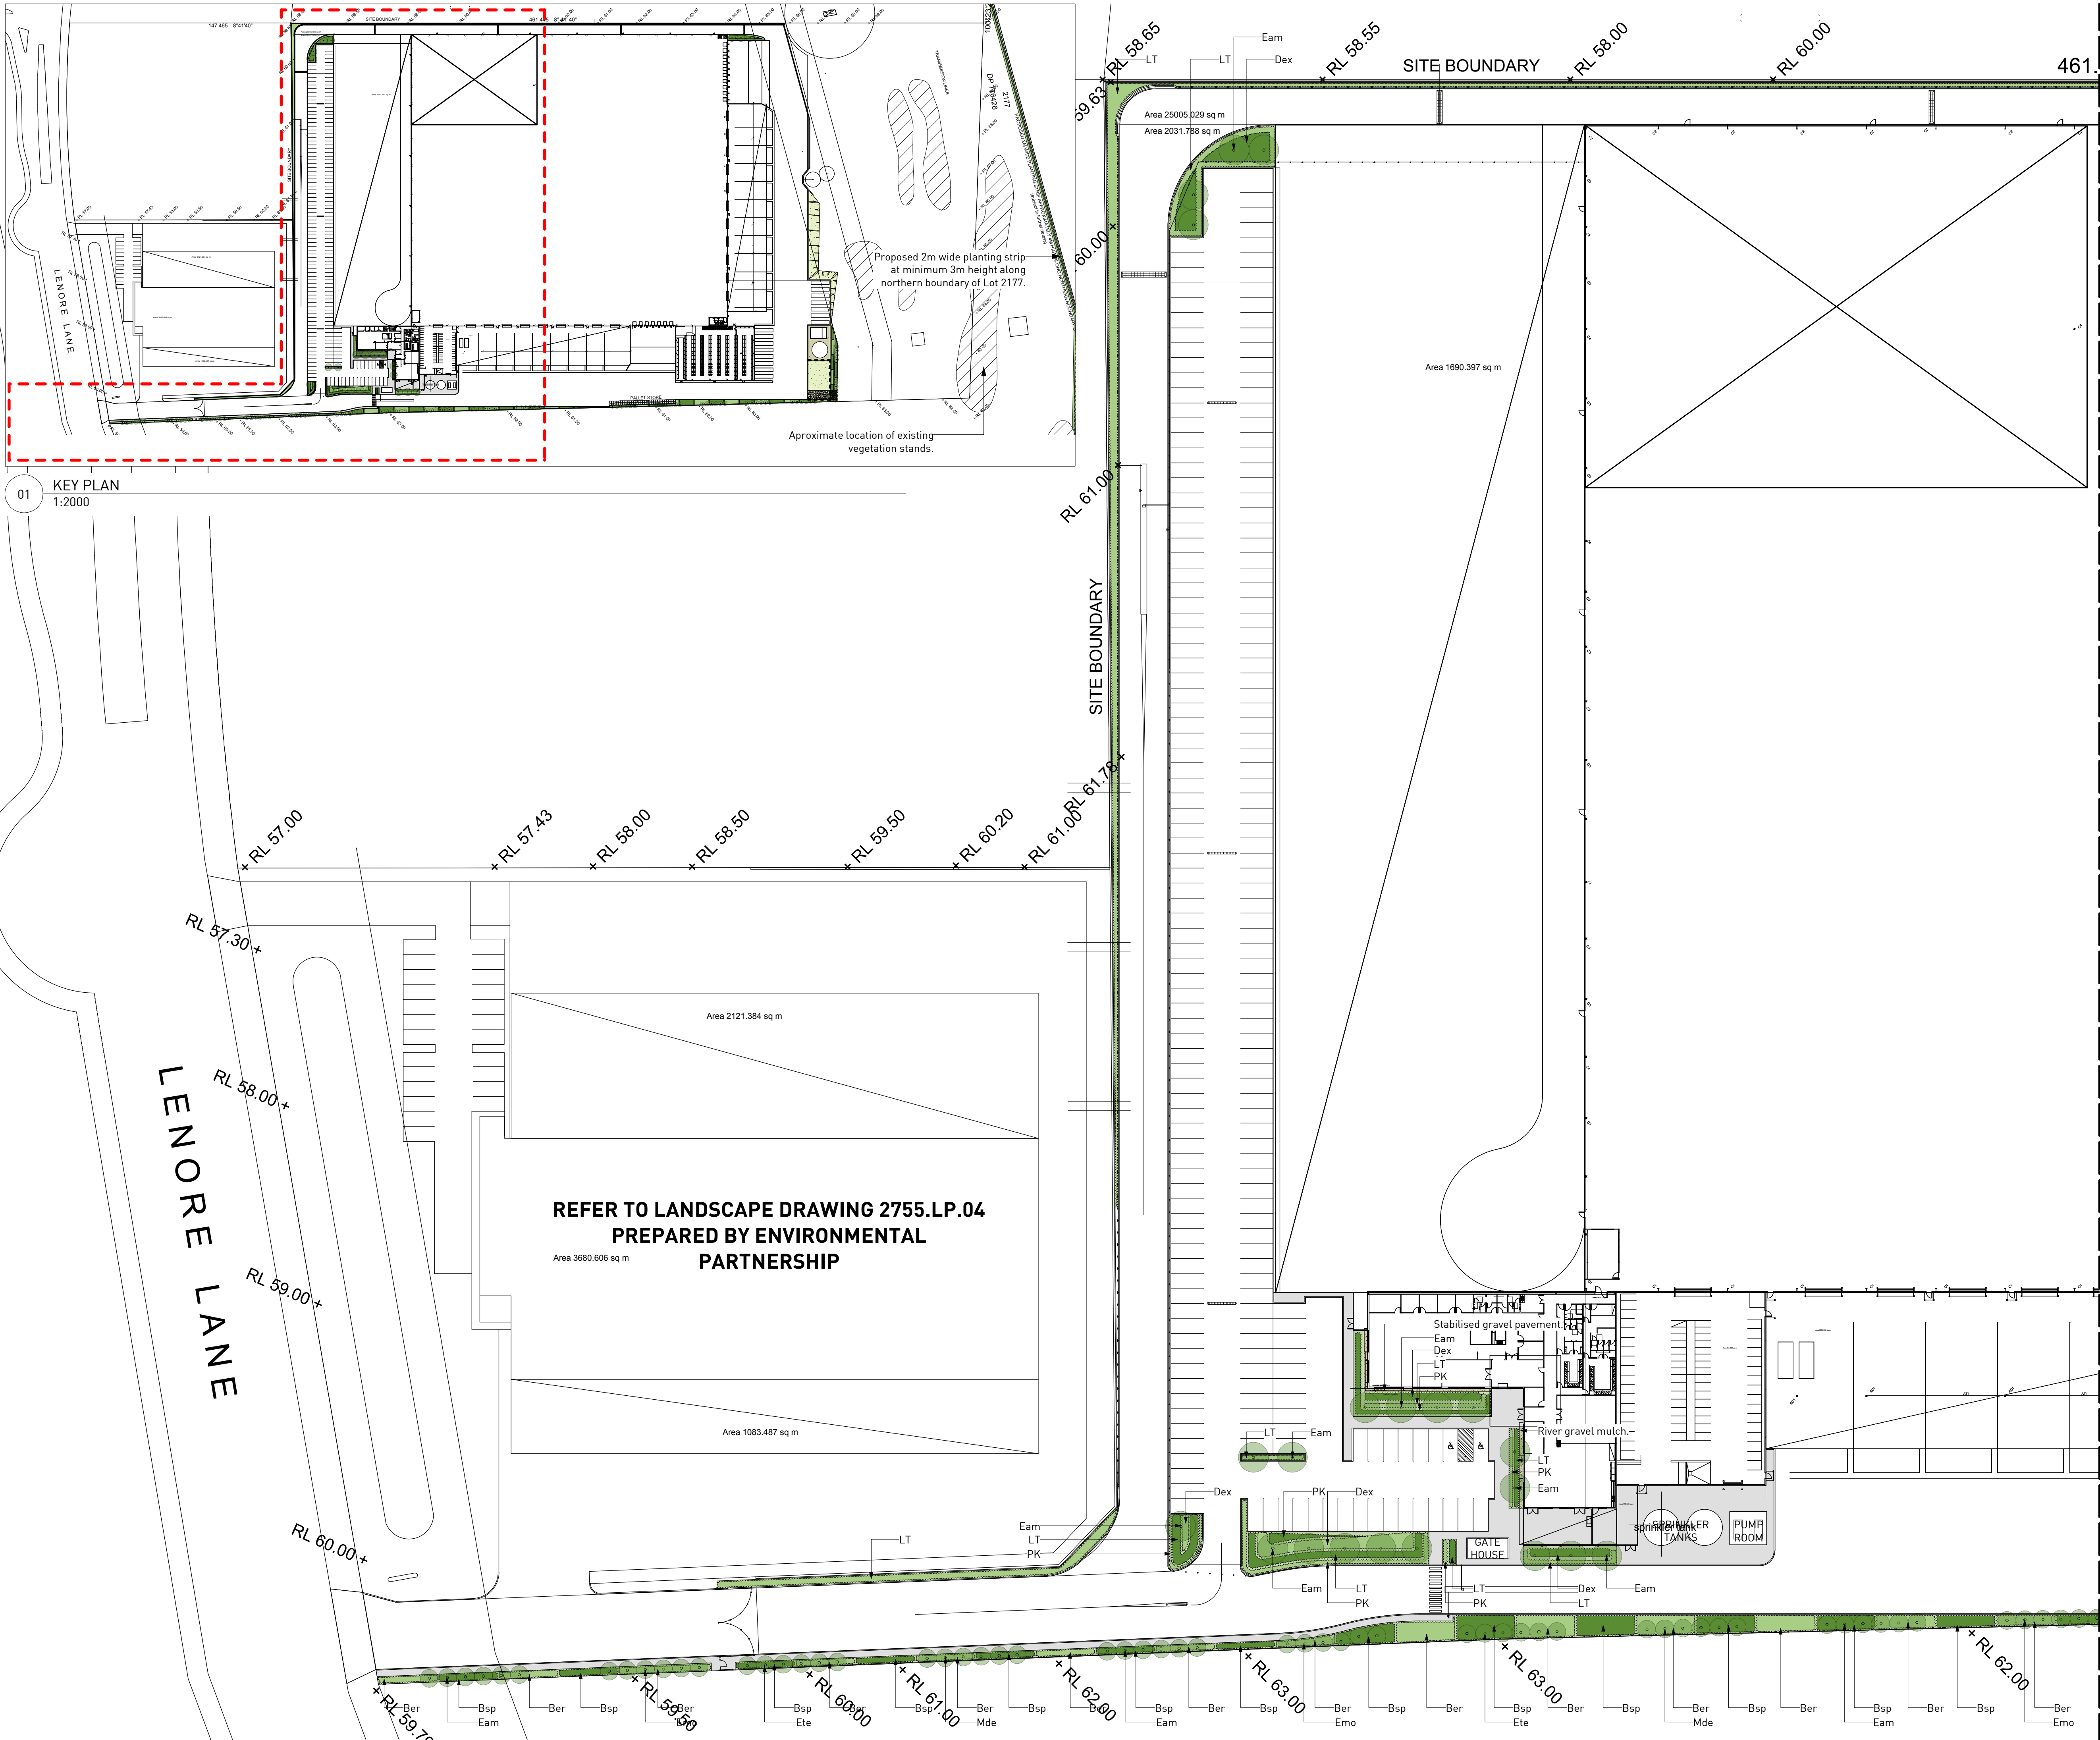

ADJOINS DWG L02

REVISION HISTORY			
REV	DESCRIPTION	DATE	APPROVED
A	SECTION 75W	30/10/12	DV
B	SECTION 75W	21/11/12	DV
C	SECTION 75W	14/02/13	DV

Landscape Architect's work is subject to Copyright. Documents should not be used contrary to the purpose of the issue without written permission from Habitation.

NEVER scale off drawings, use figured dimensions only. Drawings indicate scope of works and general setout. These are not shop drawings.

CLIENT
Xact Solutions

PROJECT
133-145 Lenore Drive
Erskine Park

DRAWING TITLE
Landscape Plan 01

Sheet 1 of 2

SCALE
1:500 @ A1


DRAWN	CHECKED	PLOT DATE
SM	DV	14/02/13

PROJECT NO.	DRAWING NO.	REVISION
12_027	L01	C

David Vago Pty Ltd trading as:
Habitation
PO Box 201
Alexandria NSW 1435
T: (02) 93600 7771
E: studio@habitation.com.au
www.habitation.com.au
ABN: 49 060 492 643

landscape architecture
environmental planning
urban design
public art

habitation

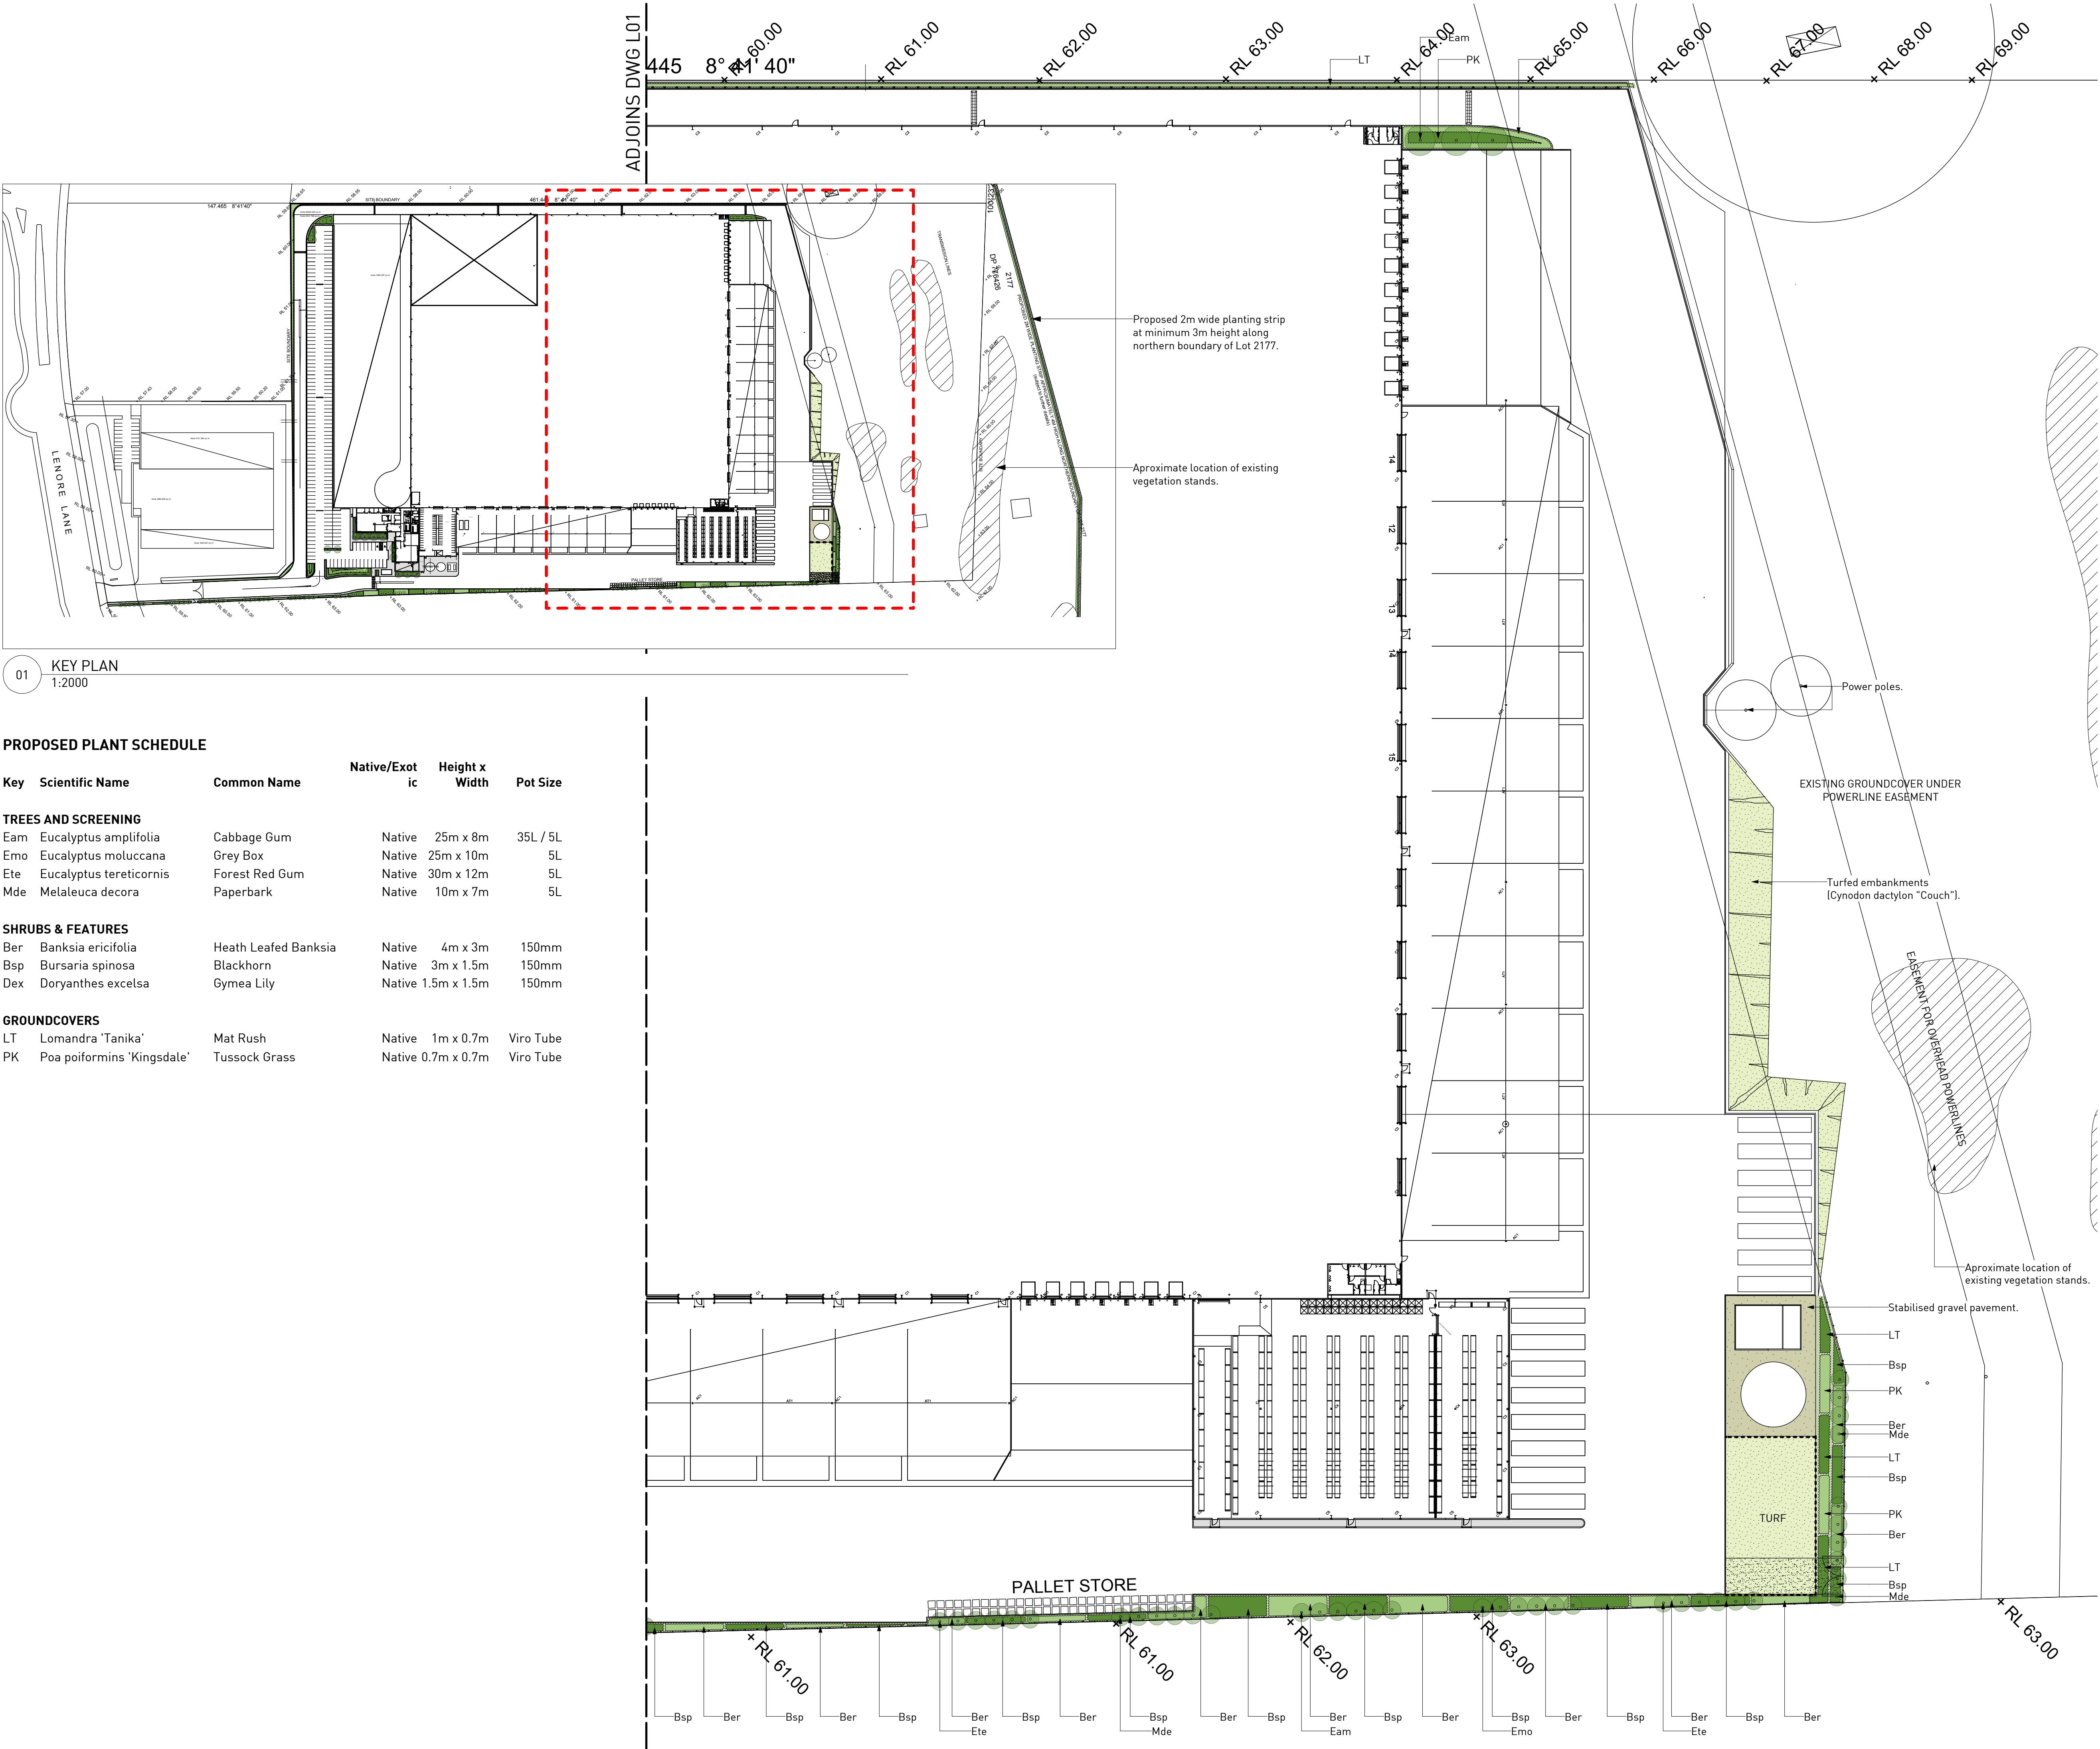

PROPOSED PLANT SCHEDULE

Key	Scientific Name	Common Name	Native/Exotic	Height x Width	Pot Size
TREES AND SCREENING					
Eam	Eucalyptus amplifolia	Cabbage Gum	Native	25m x 8m	35L / 5L
Emo	Eucalyptus moluccana	Grey Box	Native	25m x 10m	5L
Ete	Eucalyptus tereticornis	Forest Red Gum	Native	30m x 12m	5L
Mde	Melaleuca decora	Paperbark	Native	10m x 7m	5L
SHRUBS & FEATURES					
Ber	Banksia ericifolia	Heath Leafed Banksia	Native	4m x 3m	150mm
Bsp	Bursaria spinosa	Blackhorn	Native	3m x 1.5m	150mm
Dex	Doryanthes excelsa	Gynea Lily	Native	1.5m x 1.5m	150mm
GROUNDCOVERS					
LT	Lomandra 'Tanika'	Mat Rush	Native	1m x 0.7m	Viro Tube
PK	Poa poiformins 'Kingsdale'	Tussock Grass	Native	0.7m x 0.7m	Viro Tube

REVISION HISTORY			
REV	DESCRIPTION	DATE	APPROVED
A	SECTION 75W	30/10/12	DV
B	SECTION 75W	21/11/12	DV
C	SECTION 75W	14/02/13	DV

Landscape Architect's work is subject to Copyright. Documents should not be used contrary to the purpose of the issue without written permission from Habitation.

NEVER scale off drawings, use figured dimensions only. Drawings indicate scope of works and general setout. These are not shop drawings.

CLIENT
Xact Solutions

PROJECT
133-145 Lenore Drive
Erskine Park

DRAWING TITLE
Landscape Plan 02

Sheet 2 of 2

SCALE
1:500 @ A1

DRAWN	CHECKED	PLOT DATE
SM	DV	14/02/13

PROJECT NO.	DRAWING NO.	REVISION
12_027	L02	C

David Vago Pty Ltd trading as:
Habitation
PO Box 201
Alexandria NSW 1435
T: (02) 93600 7771
E: studio@habitation.com.au
www.habitation.com.au
ABN: 49 060 492 643

landscape architecture
environmental planning
urban design
public art

habitation