
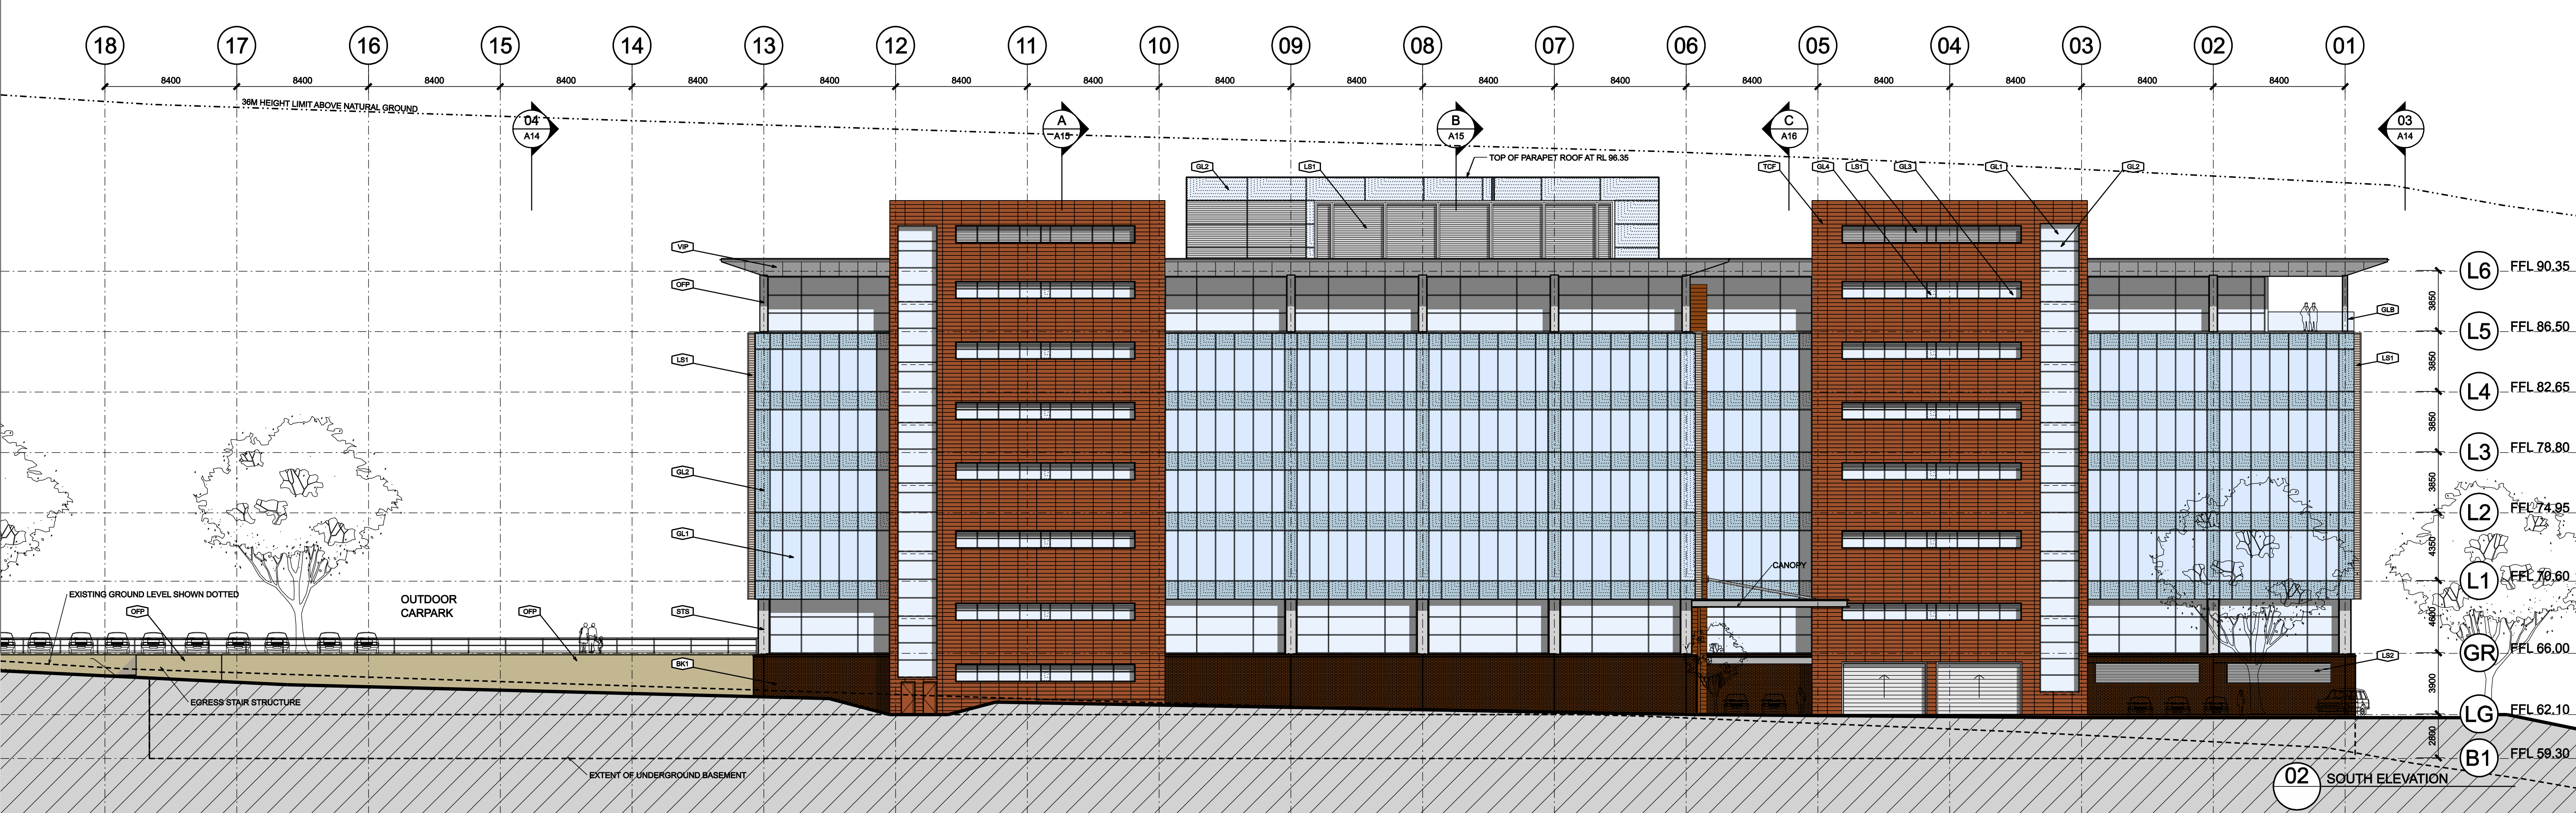


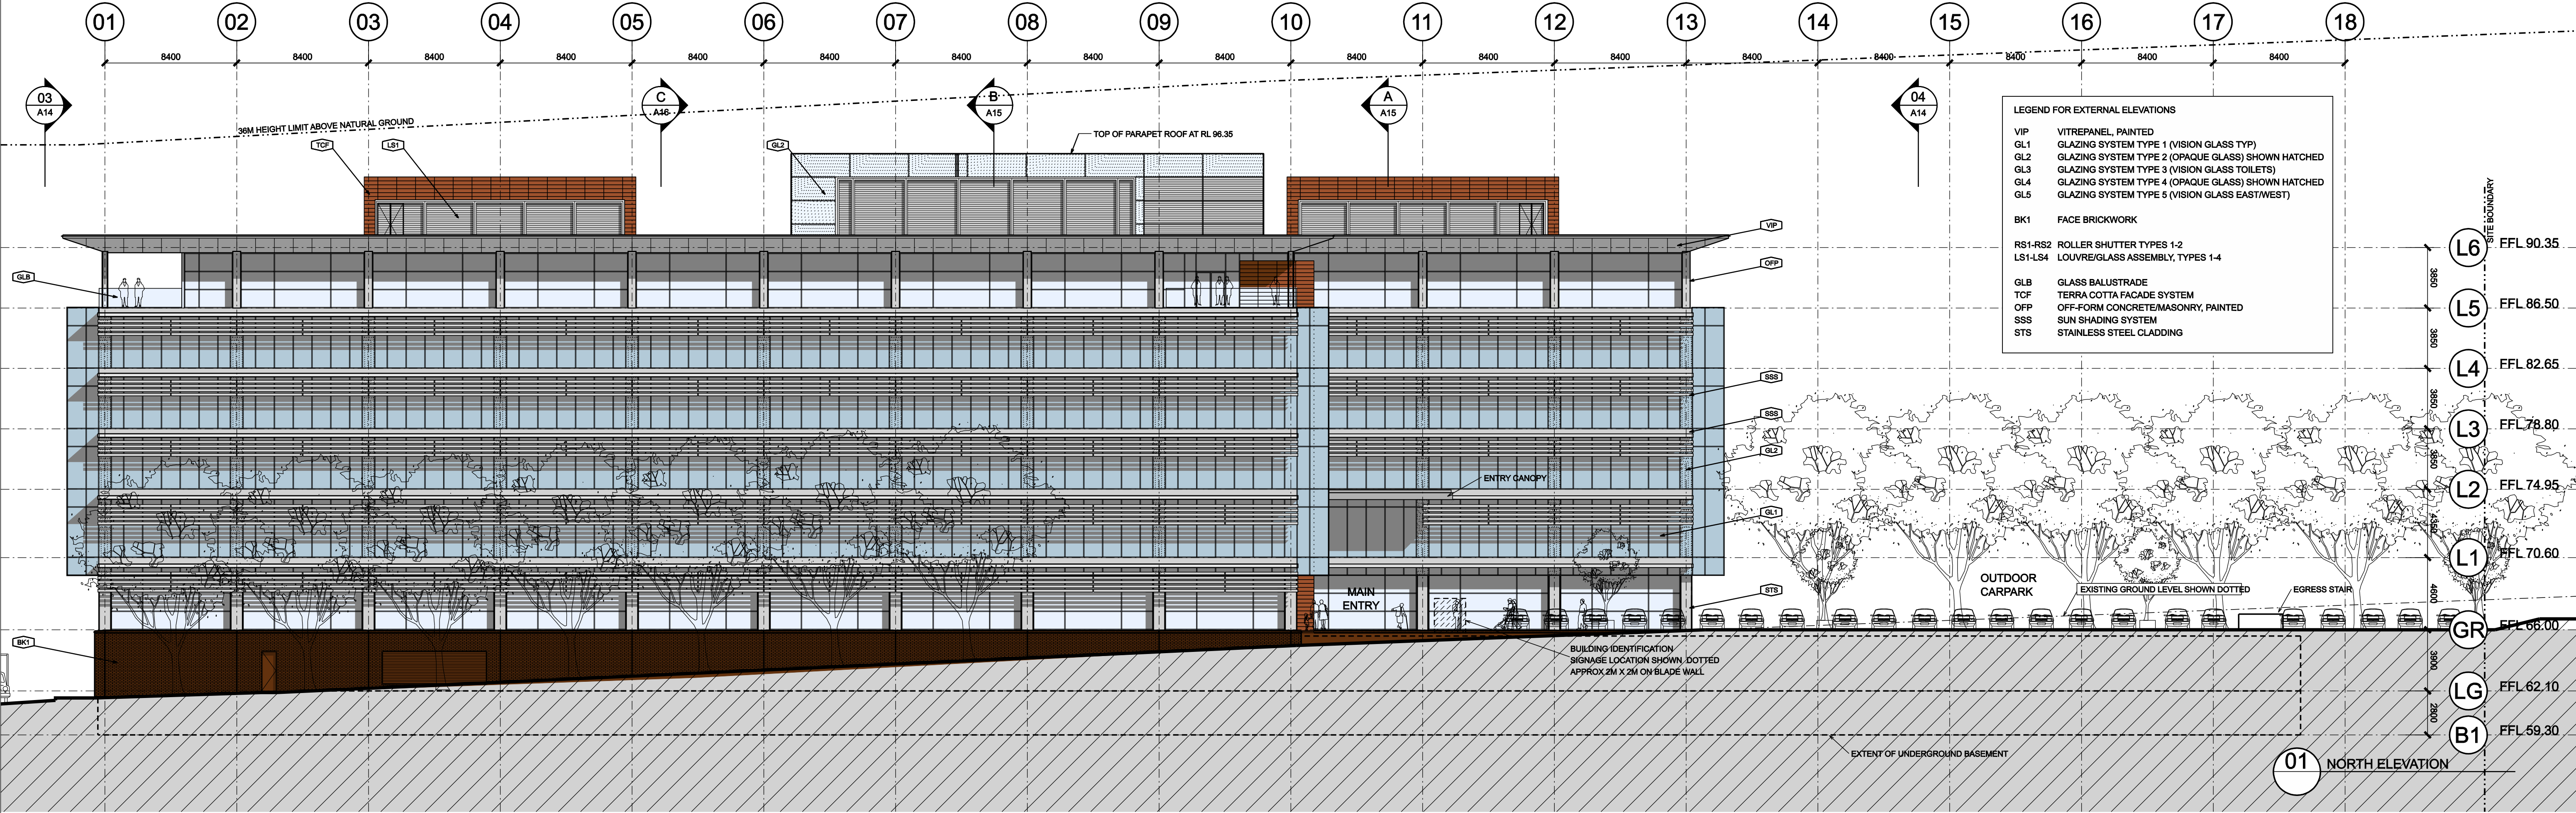

Land Surveys

LOCKLEY LAND TITLE SOLUTIONS

19 Massey Street GLADESVILLE NSW 2111
P 9878 6077

Traffic

CARDNO EPPPEL OLSEN

Level 3, 810 Pacific Highway, GORDON, NSW 2072
P 9496 7700 F 9499 3902 E enissa.levy@cardno.com.au

Programmers

BLUE VISIONS

Level 14, 99 Mount Street NORTH SYDNEY NSW 2080
P 9908 9888 F 9460 2088 E adeit@bluevisions.com.au

BCA

McKENZIE GROUP

Level 6, 189 Kent Street SYDNEY NSW 2000
P 9298 6900 F 9298 8899 E abailley@mckenzie-group.com.au

Fire Engineering

RAWFIRE

Level 7, 191 Clarence Street SYDNEY NSW 2000
P 9299 6605 E

Acoustics

HEGGIES

2 Lincoln Street, LANE COVE NSW 2086
P 9427 9100 F 9427 8200 E matthew.verth@heggies.com.au

Mechanical, Electrical, Lighting, Security, Lifts, Audio Communications, Hydraulic, Fire Services and Facades

HYDER

Level 5, 141 Walker Street, NORTH SYDNEY NSW 2080
P 9907 9000 F 9907 9001 E gerry.well@hyderconsulting.com

Civil Engineering

COSTIN ROE

Suite 310, 55 Harrington Street SYDNEY NSW 2000
P 9251 7699 F 9241 3731 E grant@costinroe.com.au

Landscape Architecture and Ecological Assessment

DEM

Level 8, 16 Help Street CHATSWOOD NSW 2067
P 9958 9000 F 9958 6111 E claire.mcleay@dem.com.au

Planners

JBA

Level 7, 77 Berry Street NORTH SYDNEY NSW 2080
P 9956 6962 F N/A E oklein@jba-planning.com.au

Interior Design

GEYER

Suite 310, 55 Harrington Street SYDNEY NSW 2000
P 9248 3222 F 9248 3288 E laznavoorian@geyer.com.au

Structural Engineering

PAUL DAVIS RAJALINGAM

Suite 401, 55 Chandos Street ST LEONARDS NSW 2085
P 9004 8858 F 9004 8858 E paul@pdrmarstructures.com.au

Client

COCHLEAR

14 Mars Road LANE COVE NSW 2086
P 9428 6555 F 9428 8274 E

Project Managers

CRI

Level 2, 76 Berry Street NORTH SYDNEY NSW 2080
P 9954 8888 F 9929 3398 E andrewh@cri.com.au

Quantity Surveyor

RIDER LEVETT BUCKNALL

41 McLaren St NORTH SYDNEY NSW 2080
P 9922 2277 F 9957 4197 E ray.berger@au.rlb.com

DATE	ISS	AMENDMENTS	CHKD	APPRVD
18.04.08	01	PRELIMINARY PLANNING APPLICATION	DB	
05.05.08	02	CONSULTANT ISSUE	DB	
13.06.08	A	PLANNING APPLICATION	DB	

DATE	ISS	AMENDMENTS	CHKD	APPRVD

This drawing + design is subject to copyright to Toland Williams Pty Ltd and may not be reproduced without prior written consent.
Do not scale this drawing, use figured dimensions only. All dimensions to be verified on-site.
Notify Toland Williams Pty Ltd of discrepancies in the drawings and seek further instructions.

COCHLEAR

GLOBAL HEADQUARTERS

STAGE 1

AT MACQUARIE PARK

ARCHITECTURE

toland williams

Toland Williams Architects

101 Sussex St Sydney 2000 Australia

E toland@toland.com.au

Registered Architect, Robert Toland (3377)

T 612 9290 1944

F 612 9290 3291

DRAWING TITLE

ELEVATIONS (NORTH AND SOUTH)

PROJECT NO.

2006.16

DATE

13.06.2008

DWG. NO.

A13

SCALE

1:200 @ A1

ISSUE NO.

A

0

5

10m