
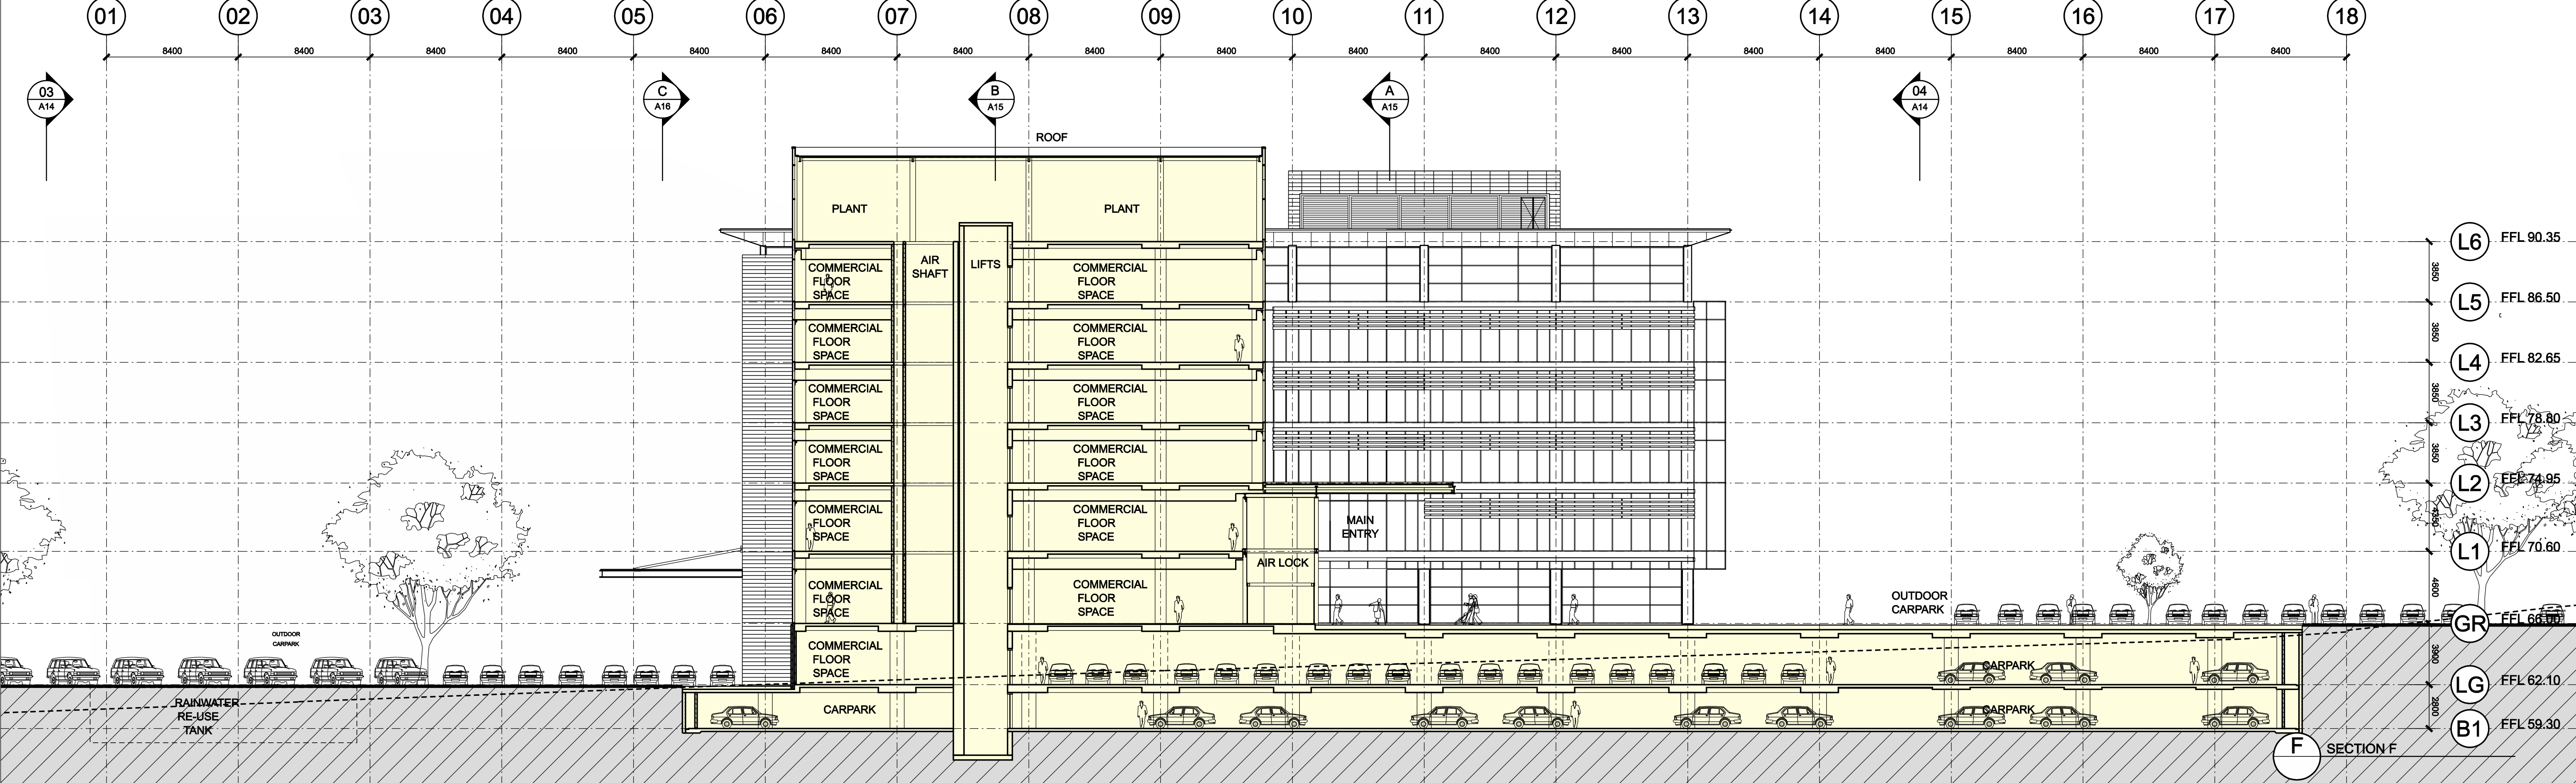


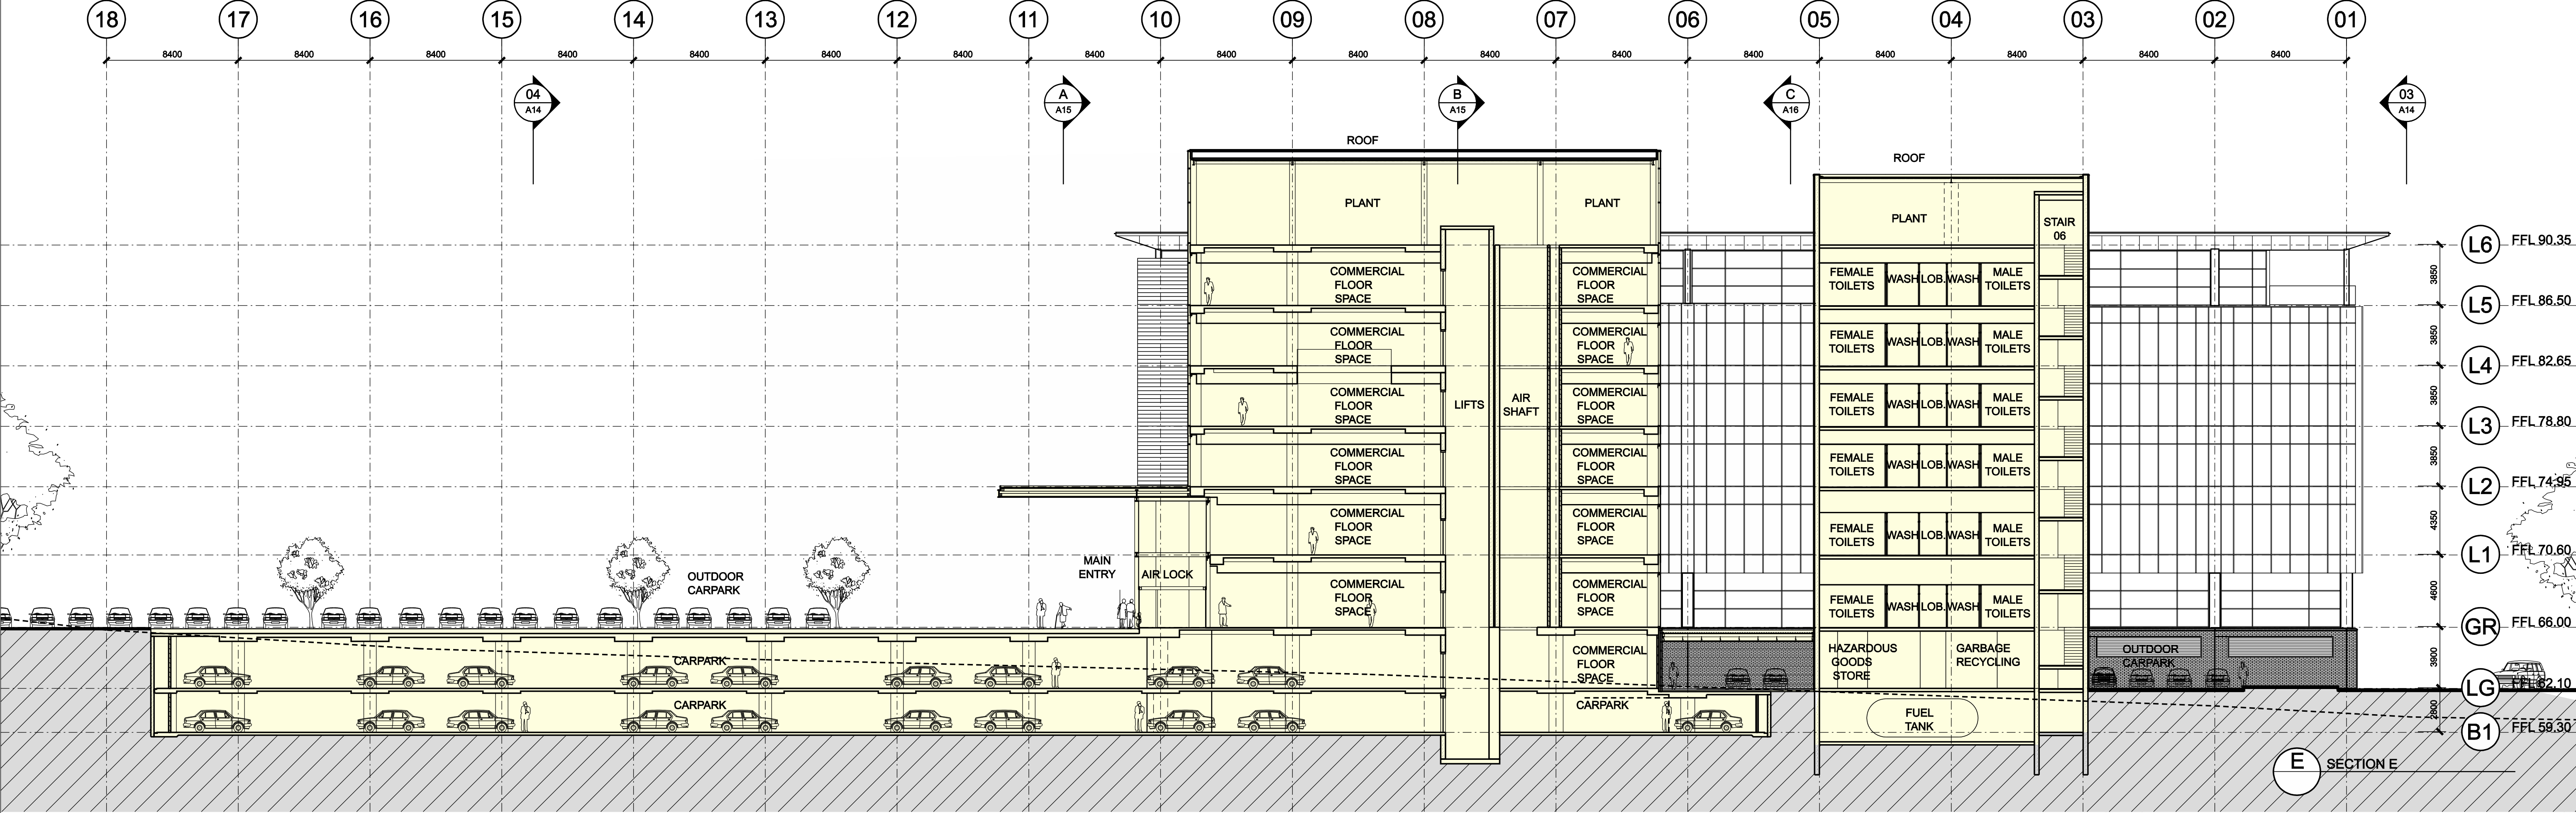

Land Surveyors		BCA		Mechanical, Electrical, Lighting, Security, Lifts, Audio Communications, Hydraulic, Fire Services and Facades		Planners		Client		<table><tr><th>DATE</th><th>ISS</th><th>AMENDMENTS</th><th>CHKD</th><th>APPRVD</th></tr><tr><td>18.04.08</td><td>01</td><td>PRELIMINARY PLANNING APPLICATION</td><td>DB</td><td></td></tr><tr><td>05.05.08</td><td>02</td><td>CONSULTANT ISSUE</td><td>DB</td><td></td></tr><tr><td>13.06.08</td><td>A</td><td>PLANNING APPLICATION</td><td>DB</td><td></td></tr><tr><td></td><td></td><td></td><td></td><td></td></tr><tr><td></td><td></td><td></td><td></td><td></td></tr><tr><td></td><td></td><td></td><td></td><td></td></tr><tr><td></td><td></td><td></td><td></td><td></td></tr><tr><td></td><td></td><td></td><td></td><td></td></tr><tr><td></td><td></td><td></td><td></td><td></td></tr></table>		DATE	ISS	AMENDMENTS	CHKD	APPRVD	18.04.08	01	PRELIMINARY PLANNING APPLICATION	DB		05.05.08	02	CONSULTANT ISSUE	DB		13.06.08	A	PLANNING APPLICATION	DB																															
DATE	ISS	AMENDMENTS	CHKD	APPRVD	
18.04.08	01	PRELIMINARY PLANNING APPLICATION	DB	
05.05.08	02	CONSULTANT ISSUE	DB	
13.06.08	A	PLANNING APPLICATION	DB	
LOCKLEY LAND TITLE SOLUTIONS 19 Massey Street GLADESVILLE NSW 2111 P 9878 6077		McKENZIE GROUP Level 6, 189 Kent Street SYDNEY NSW 2000 P 9298 8600 F 9298 8699 E bailey@mckenzie-group.com.au		HYDER Level 5, 141 Walker Street, NORTH SYDNEY NSW 2080 P 9807 9000 F 9807 9001 E gerry.well@hyderconsulting.com		JBA Level 7, 77 Barry Street NORTH SYDNEY NSW 2080 P 9956 6962 F N/A E oklein@jbaPlanning.com.au		COCHLEAR 14 Mars Road LANE COVE NSW 2086 P 9428 6555 F 9428 6274 E	
Traffic		Fire Engineering		Civil Engineering		Interior Design		Project Managers	
CARDNO EPPLE OLSEN Level 3, 910 Pacific Highway, GORDON, NSW 2072 P 9498 7700 F 9499 3902 E anissa.levy@cardno.com.au		RAWFIRE Level 7, 191 Clarence Street SYDNEY NSW 2000 P 9299 8605 E		COSTIN ROE Suite 310, 55 Harrington Street SYDNEY NSW 2000 P 9251 7699 F 9241 3731 E grant@costinroe.com.au		GEYER Level 7, 24 York Street SYDNEY NSW 2000 P 9248 3222 F 9248 3288 E laznavoorian@geyer.com.au		CRI Level 2, 76 Barry Street NORTH SYDNEY NSW 2080 P 9804 8888 F 9929 3398 E andrew@crl.com.au	
Programmers		Acoustics		Landscape Architecture and Ecological Assessment		Structural Engineering		Quantity Surveyor		<table><tr><th>DATE</th><th>ISS</th><th>AMENDMENTS</th><th>CHKD</th><th>APPRVD</th></tr><tr><td colspan="5">This drawing + design is subject to copyright to Toland Williams Pty Ltd and may not be reproduced without prior written consent. Do not scale this drawing, use figured dimensions only. All dimensions to be verified on-site. Notify Toland Williams Pty Ltd of discrepancies in the drawings and seek further instructions.</td></tr></table>		DATE	ISS	AMENDMENTS	CHKD	APPRVD	This drawing + design is subject to copyright to Toland Williams Pty Ltd and may not be reproduced without prior written consent. Do not scale this drawing, use figured dimensions only. All dimensions to be verified on-site. Notify Toland Williams Pty Ltd of discrepancies in the drawings and seek further instructions.	
DATE	ISS	AMENDMENTS	CHKD	APPRVD	
This drawing + design is subject to copyright to Toland Williams Pty Ltd and may not be reproduced without prior written consent. Do not scale this drawing, use figured dimensions only. All dimensions to be verified on-site. Notify Toland Williams Pty Ltd of discrepancies in the drawings and seek further instructions.	
BLUE VISIONS Level 14, 99 Mount Street NORTH SYDNEY NSW 2060 P 9908 9888 F 9460 2088 E adam@bluevisions.com.au		HEGGIES 2 Lincoln Street, LANE COVE NSW 2068 P 9427 8100 F 9427 8200 E matthew.yerth@heggies.com.au		DEM Level 8, 16 Help Street CHATSWOOD NSW 2067 P 9986 8600 F 9986 6111 E claire.mcleay@dem.com.au		PAUL DAVIS RAJALINGAM Suite 401, 55 Chandos Street ST LEONARDS NSW 2085 P 9004 8855 F 9004 8858 E paul@pdramstructures.com.au		RIDER LEVETT BUCKNALL 41 McLaren St NORTH SYDNEY NSW 2080 P 9922 2277 F 9957 4197 E ray.barger@rlb.com	

COCHLEAR

GLOBAL HEADQUARTERS

STAGE 1 AT MACQUARIE PARK

ARCHITECTURE

toland williams

Toland Williams Architects
101 Sussex St Sydney 2000 Australia
Registered Architect, Robert Toland (3377)

DRAWING TITLE

SECTIONS E AND F

PROJECT NO.
2006.16

DATE
13.06.2008

DWG. NO.
A17

SCALE
1:200 @ A1

ISSUE NO.
A

0510m