


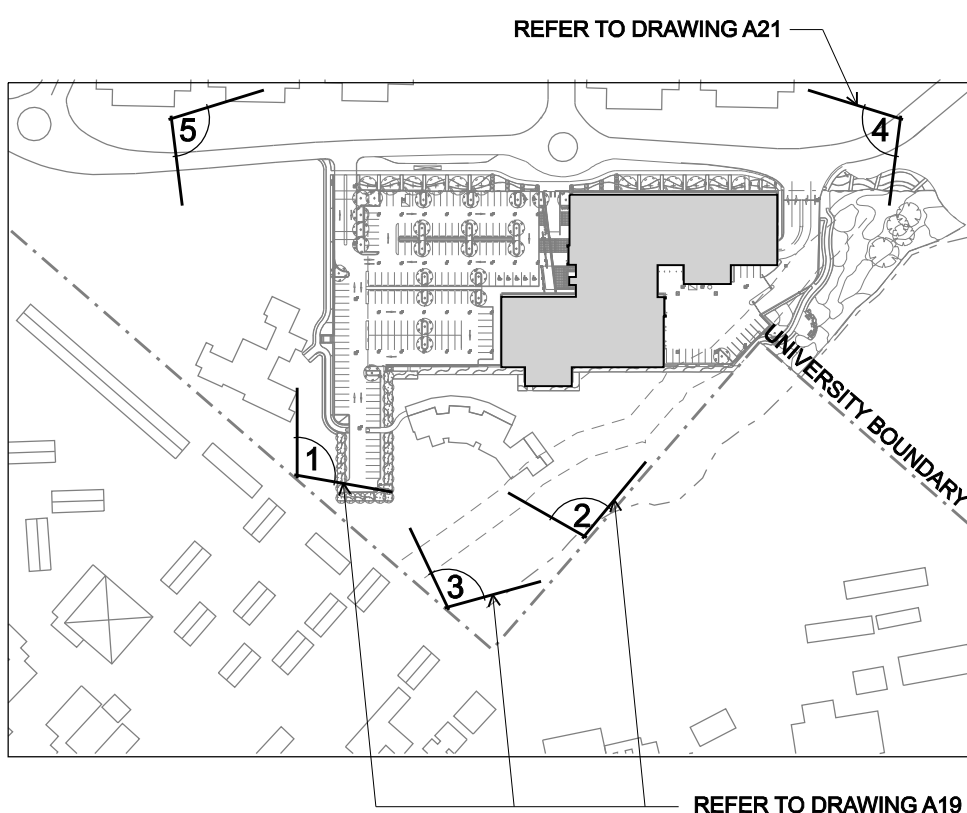

1 KEY PLAN



2 VIEW 5 (INDICATIVE ONLY)

Note: These images are indicative of views of the proposed development from the locations noted. While all care has been taken to ensure accuracy, the accuracy is limited by the different perspectives created by the camera lens and the computer-generated 3D building image.

Surveyors

LOCKLEY LAND TITLE SOLUTIONS

19 Massey Street GLADESVILLE NSW 2111

P 9379 6077

BCA

McKENZIE GROUP

Level 6, 189 Kent Street SYDNEY NSW 2000

P 9290 6900 F 9298 9859 E abailley@mckenzie-group.com.au

Mechanical, Electrical, Lighting, Security, Lifts, Audio Communications, Hydraulic, Fire Services and Facades

HYDER

Level 5, 141 Walker Street, NORTH SYDNEY NSW 2060

P 9507 9000 F 9507 9001 E gerry.wal@hyderconsulting.com

Planners

JBA

Level 7, 77 Berry Street NORTH SYDNEY NSW 2060

P 9356 6952 F N/A E oklein@jbaPlanning.com.au

Client

COCHLEAR

14 Mars Road LANE COVE NSW 2086

P 9426 6955 F 9426 9274 E

DATE	ISS	AMENDMENTS	CHK'D	APPR'D
16.04.08	01	PRELIMINARY PLANNING APPLICATION	DB	
05.05.08	02	CONSULTANT ISSUE	DB	
13.06.08	A	PLANNING APPLICATION	DB	

Traffic

CARDNO EPPEL OLSEN

Level 3, 810 Pacific Highway, GORDON, NSW 2072

P 9496 7700 F 9499 3902 E anissa.levy@cardno.com.au

Fire Engineering

RAWFIRE

Level 7, 181 Clarence Street SYDNEY NSW 2000

P 9299 6605 E

Civil Engineering

COSTIN ROE

Level 7, 24 York Street SYDNEY NSW 2000

P 9251 7699 F 9241 3731 E grant@costinroe.com.au

Interior Design

GEYER

Level 7, 24 York Street SYDNEY NSW 2000

P 9248 3222 F 9248 3288 E laznavoorian@geyer.com.au

Project Managers

CRI

Level 2, 76 Berry Street NORTH SYDNEY NSW 2060

P 9954 8688 F 9929 3398 E andrewh@crl.com.au

DATE	ISS	AMENDMENTS	CHK'D	APPR'D
This drawing + design is subject to copyright to Toland Williams Pty Ltd and may not be reproduced without prior written consent. Do not scale this drawing, use figured dimensions only. All dimensions to be verified on-site. Notify Toland Williams Pty Ltd of discrepancies in the drawings and seek further instructions.				

Programmers

BLUE VISIONS

Level 14, 99 Mount Street NORTH SYDNEY NSW 2060

P 9358 9888 F 9460 2088 E adam@bluevisions.com.au

Acoustics

HEGGIES

2 Lincoln Street, LANE COVE NSW 2086

P 9427 9100 F 9427 9200 E matthew.yerth@heggies.com.au

Landscape Architecture and Ecological Assessment

DEM

Level 8, 16 Help Street CHATSWOOD NSW 2067

P 9386 9000 F 9386 9111 E clare.mclay@dem.com.au

Structural Engineering

PAUL DAVIS RAJALINGAM

Suite 401, 55 Chandos Street ST LEONARDS NSW 2065

P 9004 8858 F 9004 8858 E paul@pdrmartstructures.com.au

Quantity Surveyor

RIDER LEVETT BUCKNALL

41 McLaren St NORTH SYDNEY NSW 2060

P 9922 2277 F 9957 4197 E ray.berger@au.rlb.com

DATE	ISS	AMENDMENTS	CHK'D	APPR'D
This drawing + design is subject to copyright to Toland Williams Pty Ltd and may not be reproduced without prior written consent. Do not scale this drawing, use figured dimensions only. All dimensions to be verified on-site. Notify Toland Williams Pty Ltd of discrepancies in the drawings and seek further instructions.				

COCHLEAR

GLOBAL HEADQUARTERS

STAGE 1 AT MACQUARIE PARK

ARCHITECTURE

toland williams

Toland Williams Architects

101 Sussex St Sydney 2000 Australia

E toland@toland.com.au

Registered Architect, Robert Toland (3377)

T 612 9290 1944

F 612 9290 3291

PROJECT NO.

2006.16

DATE

13.06.2008

DWG. NO.

A22

SCALE

N.T.S

ISSUE NO.

A

P:\PROJECTS\2006\2006-16 Cochlear\01 CAD Drawings\Plan\Planning Application\A22.dwg

PRINTED BY: dem

06/10/08 09:08 1:42:57 AM