


LEGEND

BENCH MARK	▲
TELSTRA PIT	■ TEL
ELECTRIC LIGHT POLE	● ELP
ELECTRICITY BOX	□ EL
GRATED INLET PIT	■ GIP
KERB INLET PIT	■ KIP
SEWER INSPECTION POINT	○ SIP
MANHOLE	○ MH
HYDRANT	■ HYD
PRAM CROSSING	PC
SEWER	S

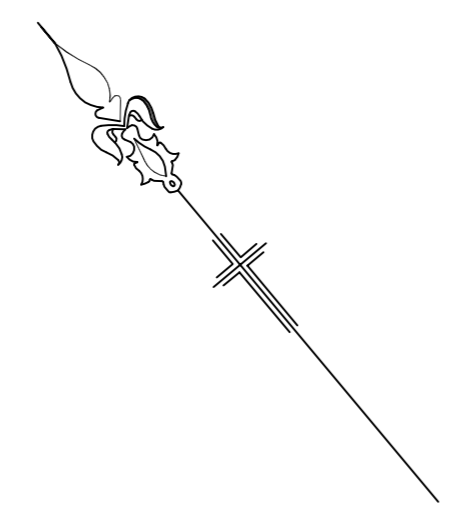

NOTES

- 1) THE BOUNDARIES HAVE NOT BEEN MARKED
- 2) ALL AREAS AND DIMENSIONS HAVE BEEN COMPILED FROM PLANS MADE AVAILABLE BY THE OFFICE OF LAND & PROPERTY INFORMATION (NSWI) AND ARE SUBJECT TO FINAL SURVEY
- 3) ORIGIN OF LEVELS ON A.H.D. IS TAKEN FROM SSM123549 R.L. 100.000 (A.H.D.) IN HERRING ROAD
- 4) CONTOUR INTERVAL 10m
- 5) CONTOURS ARE INDICATIVE ONLY. ONLY SPOT LEVELS SHOULD BE USED FOR CALCULATIONS OF QUANTITIES WITH CAUTION
- 6) KERB LEVELS ARE TO THE TOP OF KERB UNLESS SHOWN OTHERWISE
- 7) FLOOR LEVELS SHOWN ARE THRESHOLD LEVELS. NO INVESTIGATION OF INTERNAL FLOOR LEVELS HAS BEEN UNDERTAKEN
- 8) NO INVESTIGATION OF UNDERGROUND SERVICES HAS BEEN MADE. SERVICES HAVE BEEN PLOTTED FROM RELEVANT AUTHORITIES INFORMATION AND HAVE NOT BEEN SURVEYED. ALL RELEVANT AUTHORITIES SHOULD BE NOTIFIED PRIOR TO ANY EXCAVATION ON OR NEAR THE SITE
- 9) 8/4/7 DENOTES TREE SPREAD OF 8m, TRUNK DIAMETER OF 0.4m & APPROX HEIGHT OF 7m
- 10) NO INVESTIGATION OF CERTIFICATE OF TITLE HAS BEEN MADE IN THIS AREA
- 11) BEARINGS SHOWN ARE MAGNETIC. ADD APPROX. 9°30' FOR TRUE NORTH BEARINGS



AMENDMENT: 30613 - AREAS 1 & 2 ADDED		ORIGINAL PLAN SIZE:
AMENDMENT: SITE EXTENT AREA SHOWN DASHED - 3.42 ha		A0 1:300
CLIENT: CRI AUSTRALIA PTY LTD		PROJECT No:
PLAN OF DETAIL AND LEVELS OVER PART OF LOT 18 DP 1058168 AT MACQUARIE UNIVERSITY, MACQUARIE PARK		JOB REFERENCE:
		30431 DT
LGA: RYDE		SHEET
		OF 1 SHEETS
THIS IS THE PLAN REFERRED TO IN MY LETTER DATED: 27-06-07		Registered Surveyor NSW
DATE OF SURVEY: 27-06-07		19 Mooney Street Gladstone NSW 2111
DATED: 27-06-07		PO BOX 400 Gladstone NSW 1615
AHD:		ph:(02) 9879 6077
SITE AREA:		fax:(02) 9879 7143
Registered Surveyor NSW		

