



7.2 Landscape Drawings – DEM


Drawings:

- la—cv00 Landscape key plan – Stage 1
- la—0102 Plant Character images
- la—0103 Precedent images
- la—0201 Landscape site analysis, circulation and visual environs
- la—0202 Landscape analysis
- la—0501 Stage 1 overall landscape plan
- la—0502 Stage 1 landscape plan sheet 1 of 2
- la—0503 Stage 1 landscape plan sheet 2 of 2
- la—2401 Stage 1 landscape sections sheet 1 of 2
- la—2402 Stage 1 landscape sections sheet 2 of 2
- la—8901 Stage 1 landscape details

Cochlear Global Headquarters

Stage 1

Project Application Issue

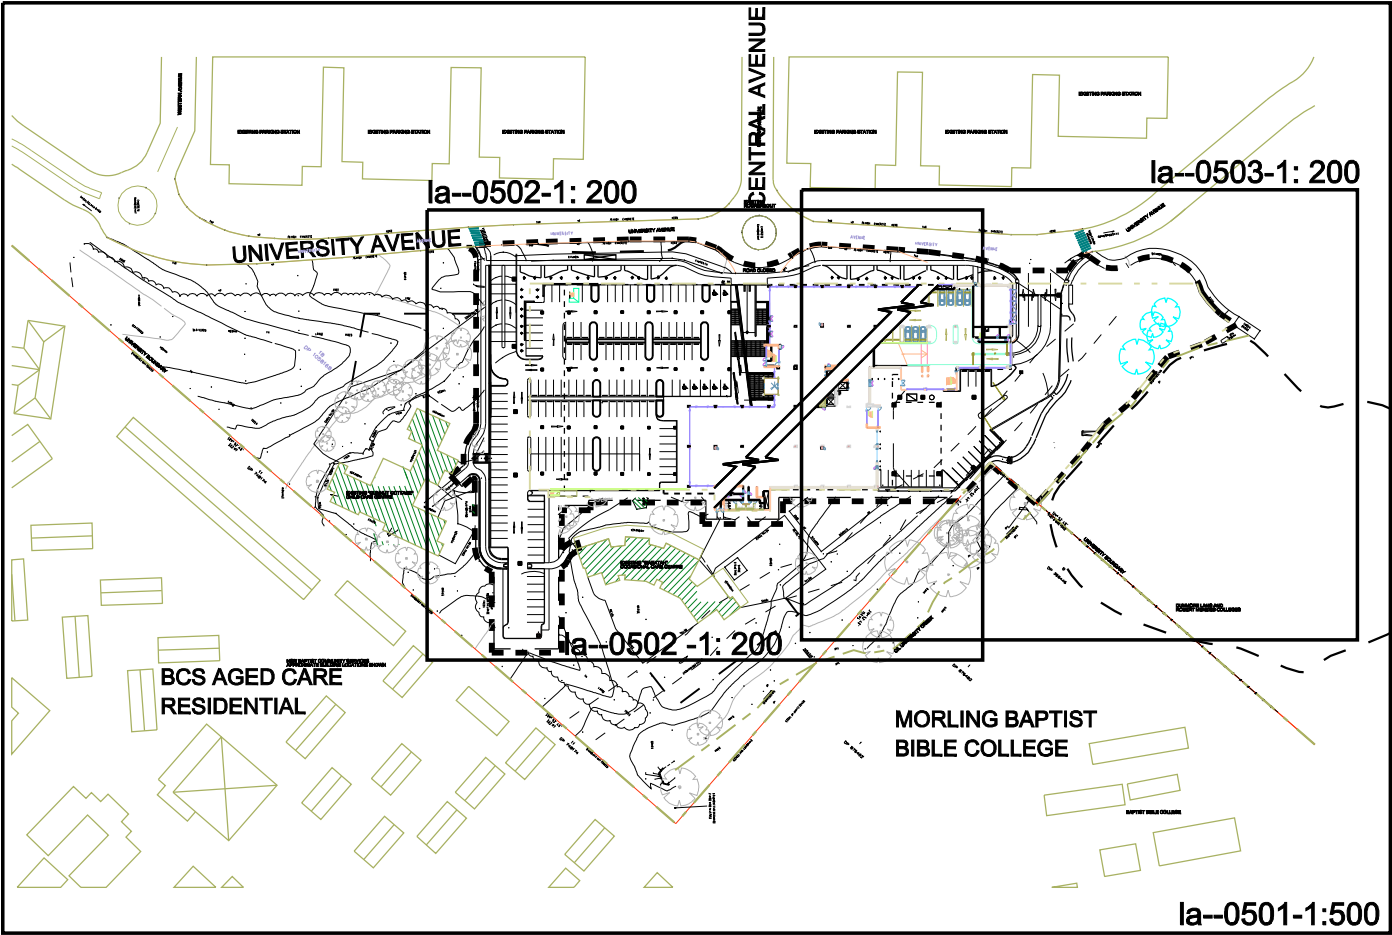

sheet no.

drawing

rev. no.

date

la--cv00	landscape cover sheet, keyplan & drawing list
la--0102	landscape plant character images sheet
la--0103	landscape precedent images sheet
la--0201	landscape site analysis, circulation & visual environs
la--0202	landscape analysis, open space heirachy plan
la--0501	landscape plan - stage1
la--0502	landscape plan - sheet 1 of 2
la--0503	landscape plan - sheet 2 of 2
la--2401	landscape sections - sheet 1 of 2
la--2402	landscape sections - sheet 2 of 2
la--8901	landscape details

a04	17.06.08
a02	17.06.08
a02	17.06.08
a02	17.06.08
a02	17.06.08
a07	17.06.08
a06	17.06.08
a06	17.06.08
a06	17.06.08
a04	17.06.08
a04	17.06.08


© copyright of dem (sue) Pty Limited s/n 62 088 488 844.
any unauthorised use or distribution of information depicted on this document without dem (sue) Pty Limited prior consent is prohibited.

any reports, drawings, advice or information included or referenced that is prepared and/or provided by any other party, including the client/principal, is the sole representation of the party who prepared the report/drawings, advice or information and does not constitute a representation by dem (sue) Pty Limited. dem (sue) Pty Limited expressly takes no responsibility for any documents, advice or other material prepared by any other party.

figured dimensions to be taken in preference to scaled dimensions. verify all dimensions on the job before preparing shop drawings or commencing work. dimensions shown are computer generated and the contractor is to apply standard building tolerances.

verified suitable for the use stipulated by the relevant revision/issue only if initiated and checked by an authorised dem (sue) Pty Limited representative.

amendments			verified			
no.	date	amendment	by	chk'd	init	chk'd
a01	24.06.08	preliminary issue for coordination	pn	pn	cm	cm
a02	01.08.08	consultant coordination	pn	pn	cm	cm
a03	07.08.08	100 coordination	pn	pn	cm	cm
a04	17.08.08	issue for project application	pn	pn	ab	ab

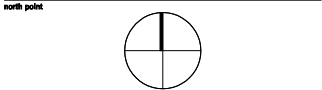

dem

division: landscape architecture

level 8 15 help street chatswood nsw 2087
p: po box 5036 west chatswood nsw 1515
t: (02) 8986 8000 f: (02) 8986 8111
e: sydney@dem.com.au

project/client
**Cochlear Global
Headquarters
Stage 1
Macquarie University
NSW 2109**

Cochlear
14 mars road
lane cove NSW 2006
consultant

drawing title
**Stage 1
landscape key plan
drawing list**

p a issue

original	scale	drawn	project no.
b1	nts	pn	4006-00
drawing no.			rev no.
la - cv00			a04



dem

decorative planting:

contemporary planting mix of native and exotic trees, shrubs and groundcovers.

strong bands of planting laid out around boundaries with detailed feature planting at entries.

riparian planting:

a mix of indigenous trees, shrubs and groundcovers laid out in attractive, decorative bands to revegetate habitat in the creek and riparian zone.

planting character



large boulders and informal path tussock grass decorative grass and low shrub planting riparian planting

decorative planting



golden champaca tupelo cassa blue chinese elm pink cloud flax lily grey gum lilly pilly liriop buxus gymea lily blackbutt

riparian plants



tea tree maidenhair fern kangaroo grass sydney red gum mat rush blueberry ash knobby club rush spotted gum sedge poa forest oak

cochlear global headquarters

plant character images

any reports, drawings, advice or information included or referenced that is prepared and/or provided by any other party, including the client/principal, is the sole representation of the party who prepared the report, drawings, advice or information and does not constitute a representation by dem (aust) pty ltd. dem (aust) pty ltd expressly takes no responsibility for any documents, advice or other material prepared by any other party.



dem

hard landscaping elements:

use of contemporary materials including precast concrete paving, mesh steel, timber and concrete seating, lighting and sculptural bicycle racks

hard landscaping elements



informal concrete steps

large boulders and informal path

sculptural paths and seating elements

precast / granite paving

precedents & materials



sculptural seating

sculptural spiral bike rack

strip lighting

pole top lighting

lighting seating with banded paving

seating with light elements and banded paving

cochlear global headquarters

precedent images

any reports, drawings, advice or information included or referenced that is prepared and/or provided by any other party, including the client/principal, is the sole representation of the party who prepared the report, drawings, advice or information and does not constitute a representation by dem (aust) pty ltd. dem (aust) pty ltd expressly takes no responsibility for any documents, advice or other material prepared by any other party.

P:\4006-00-CochLr\30PrincipalDiscipline\30-1DrawingsSketches\precedent_images\precedent_images_sheet_04Apr08.doc

© copyright of dem (aust) pty limited abn 92 085 486 844

date
16-06-08

scale
nts
dwg no
la--0103

proj no
4006-00
rev no
a02

planning, urban design, architecture,
landscape architecture, interior design
level 8 15 help street chatswood nsw 2067
t: (02) 8966 6000 f: (02) 8966 6111
e: sydney@dem.com.au

