



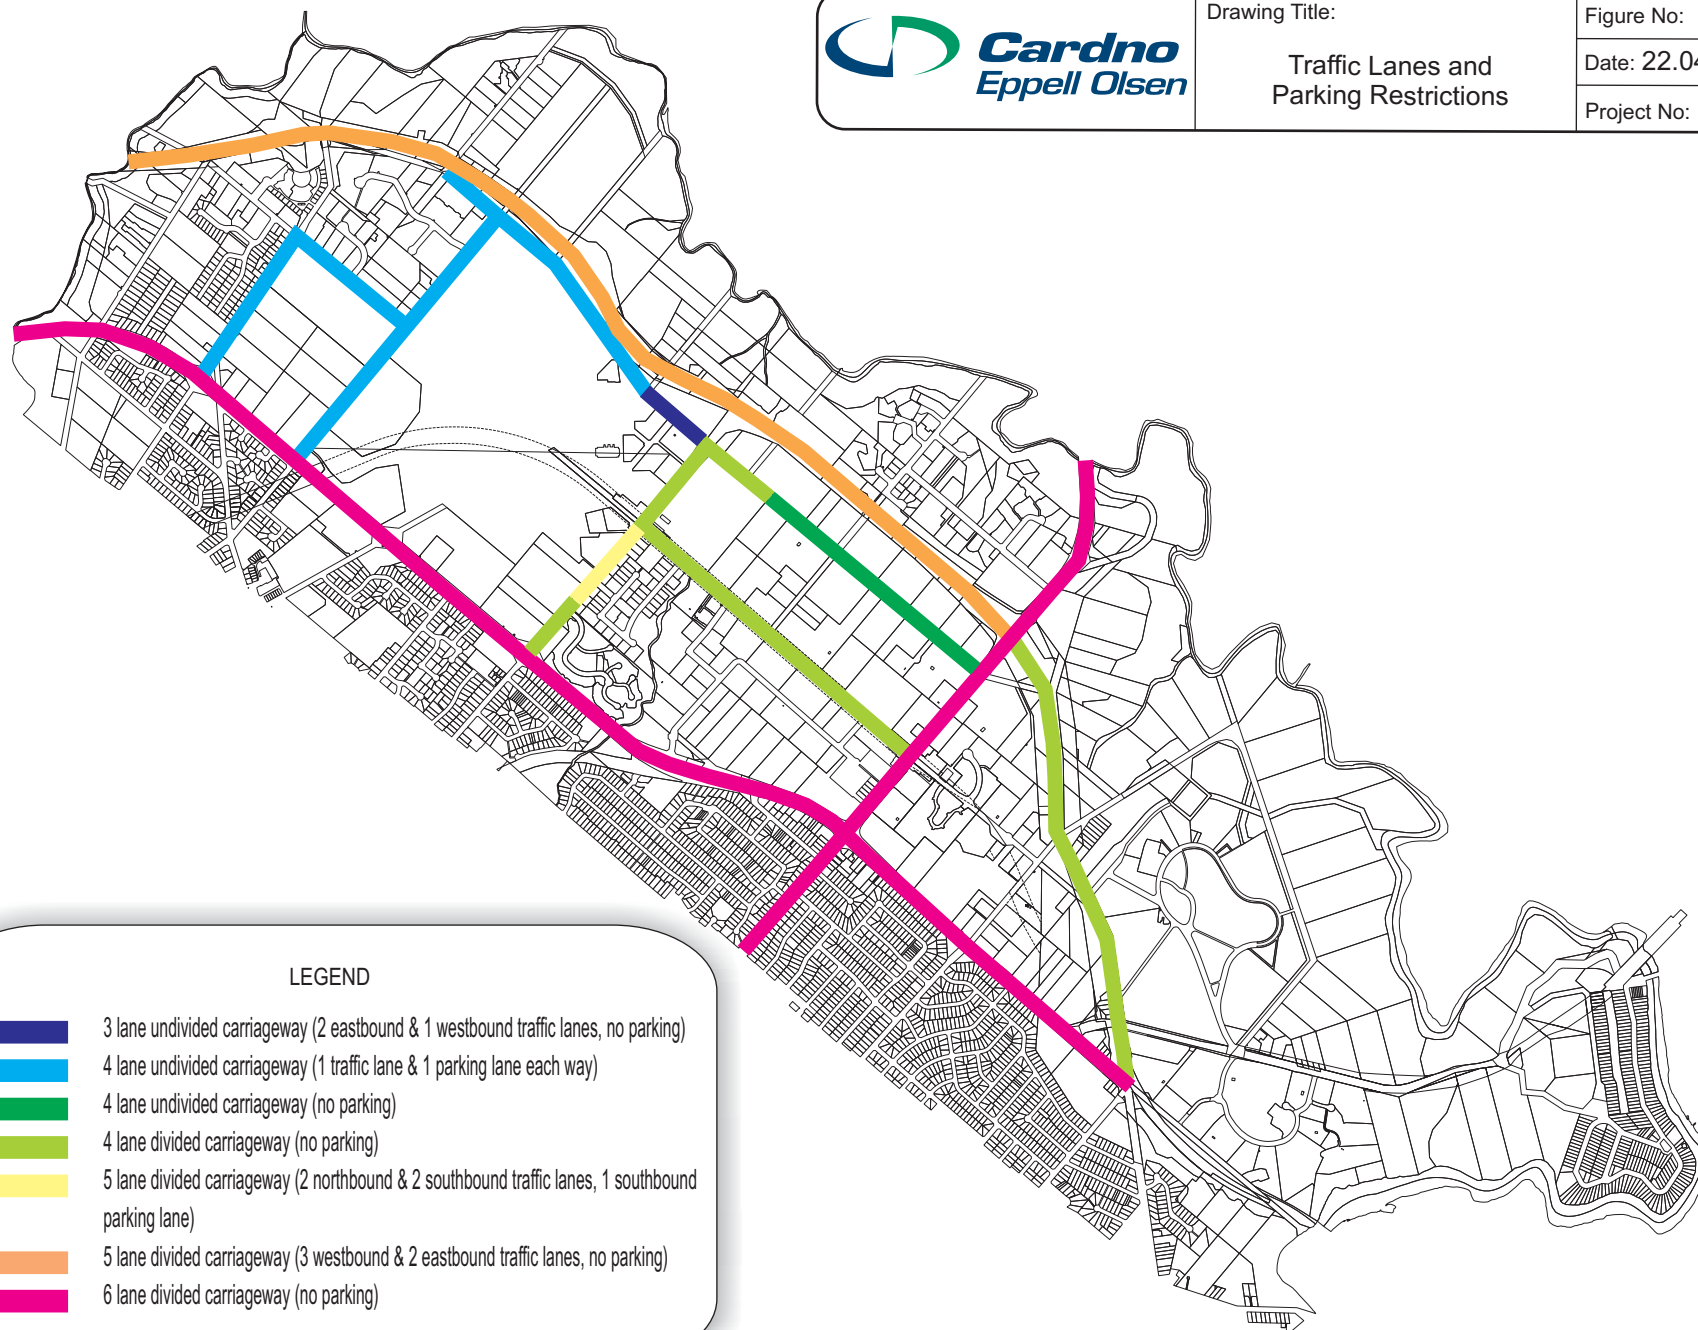

LEGEND

-  3 lane undivided carriageway (2 eastbound & 1 westbound traffic lanes, no parking)
-  4 lane undivided carriageway (1 traffic lane & 1 parking lane each way)
-  4 lane undivided carriageway (no parking)
-  4 lane divided carriageway (no parking)
-  5 lane divided carriageway (2 northbound & 2 southbound traffic lanes, 1 southbound parking lane)
-  5 lane divided carriageway (3 westbound & 2 eastbound traffic lanes, no parking)
-  6 lane divided carriageway (no parking)

This page intentionally left blank

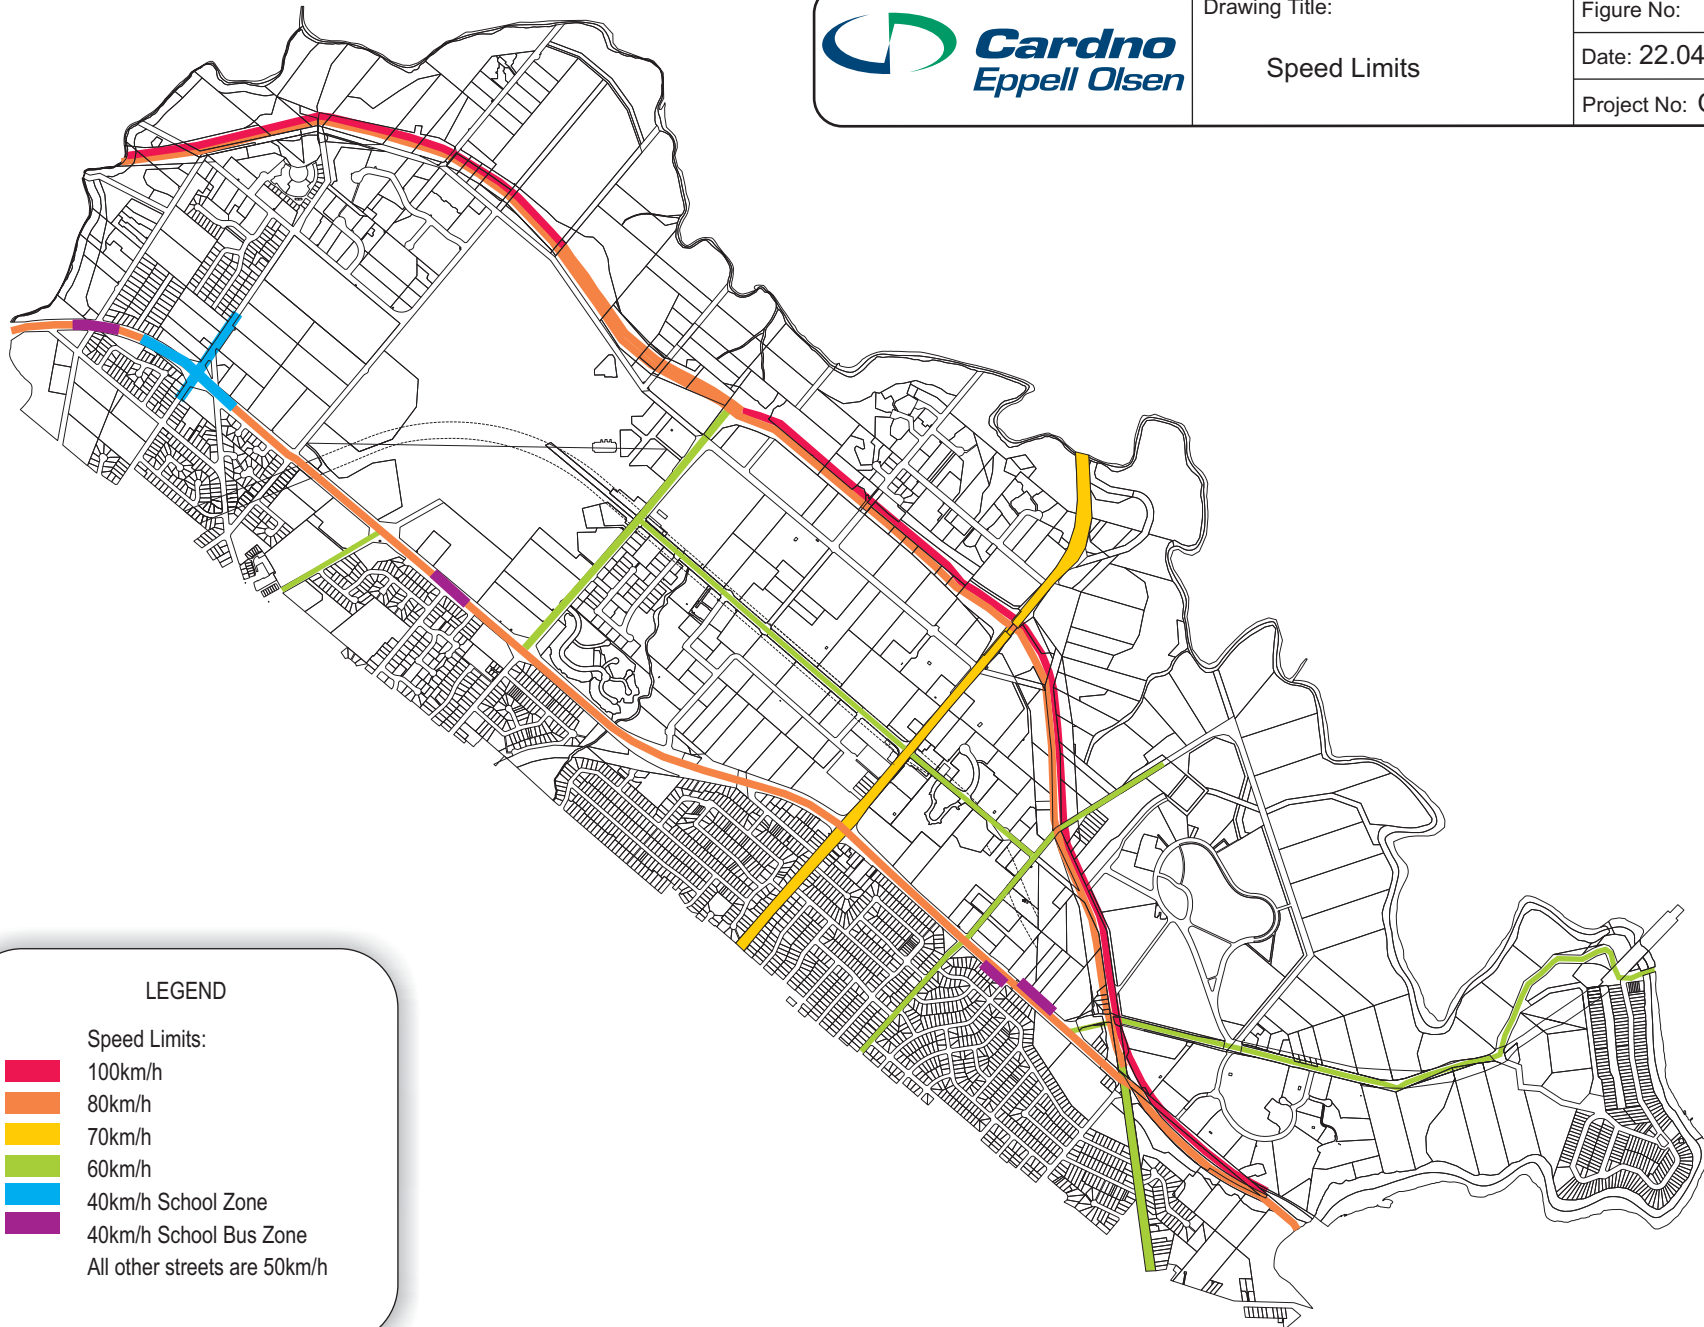

LEGEND

Speed Limits:

-  100km/h
-  80km/h
-  70km/h
-  60km/h
-  40km/h School Zone
-  40km/h School Bus Zone
- All other streets are 50km/h

This page intentionally left blank