


Appendix A

Cochlear Project Concept Plan

This page intentionally left blank

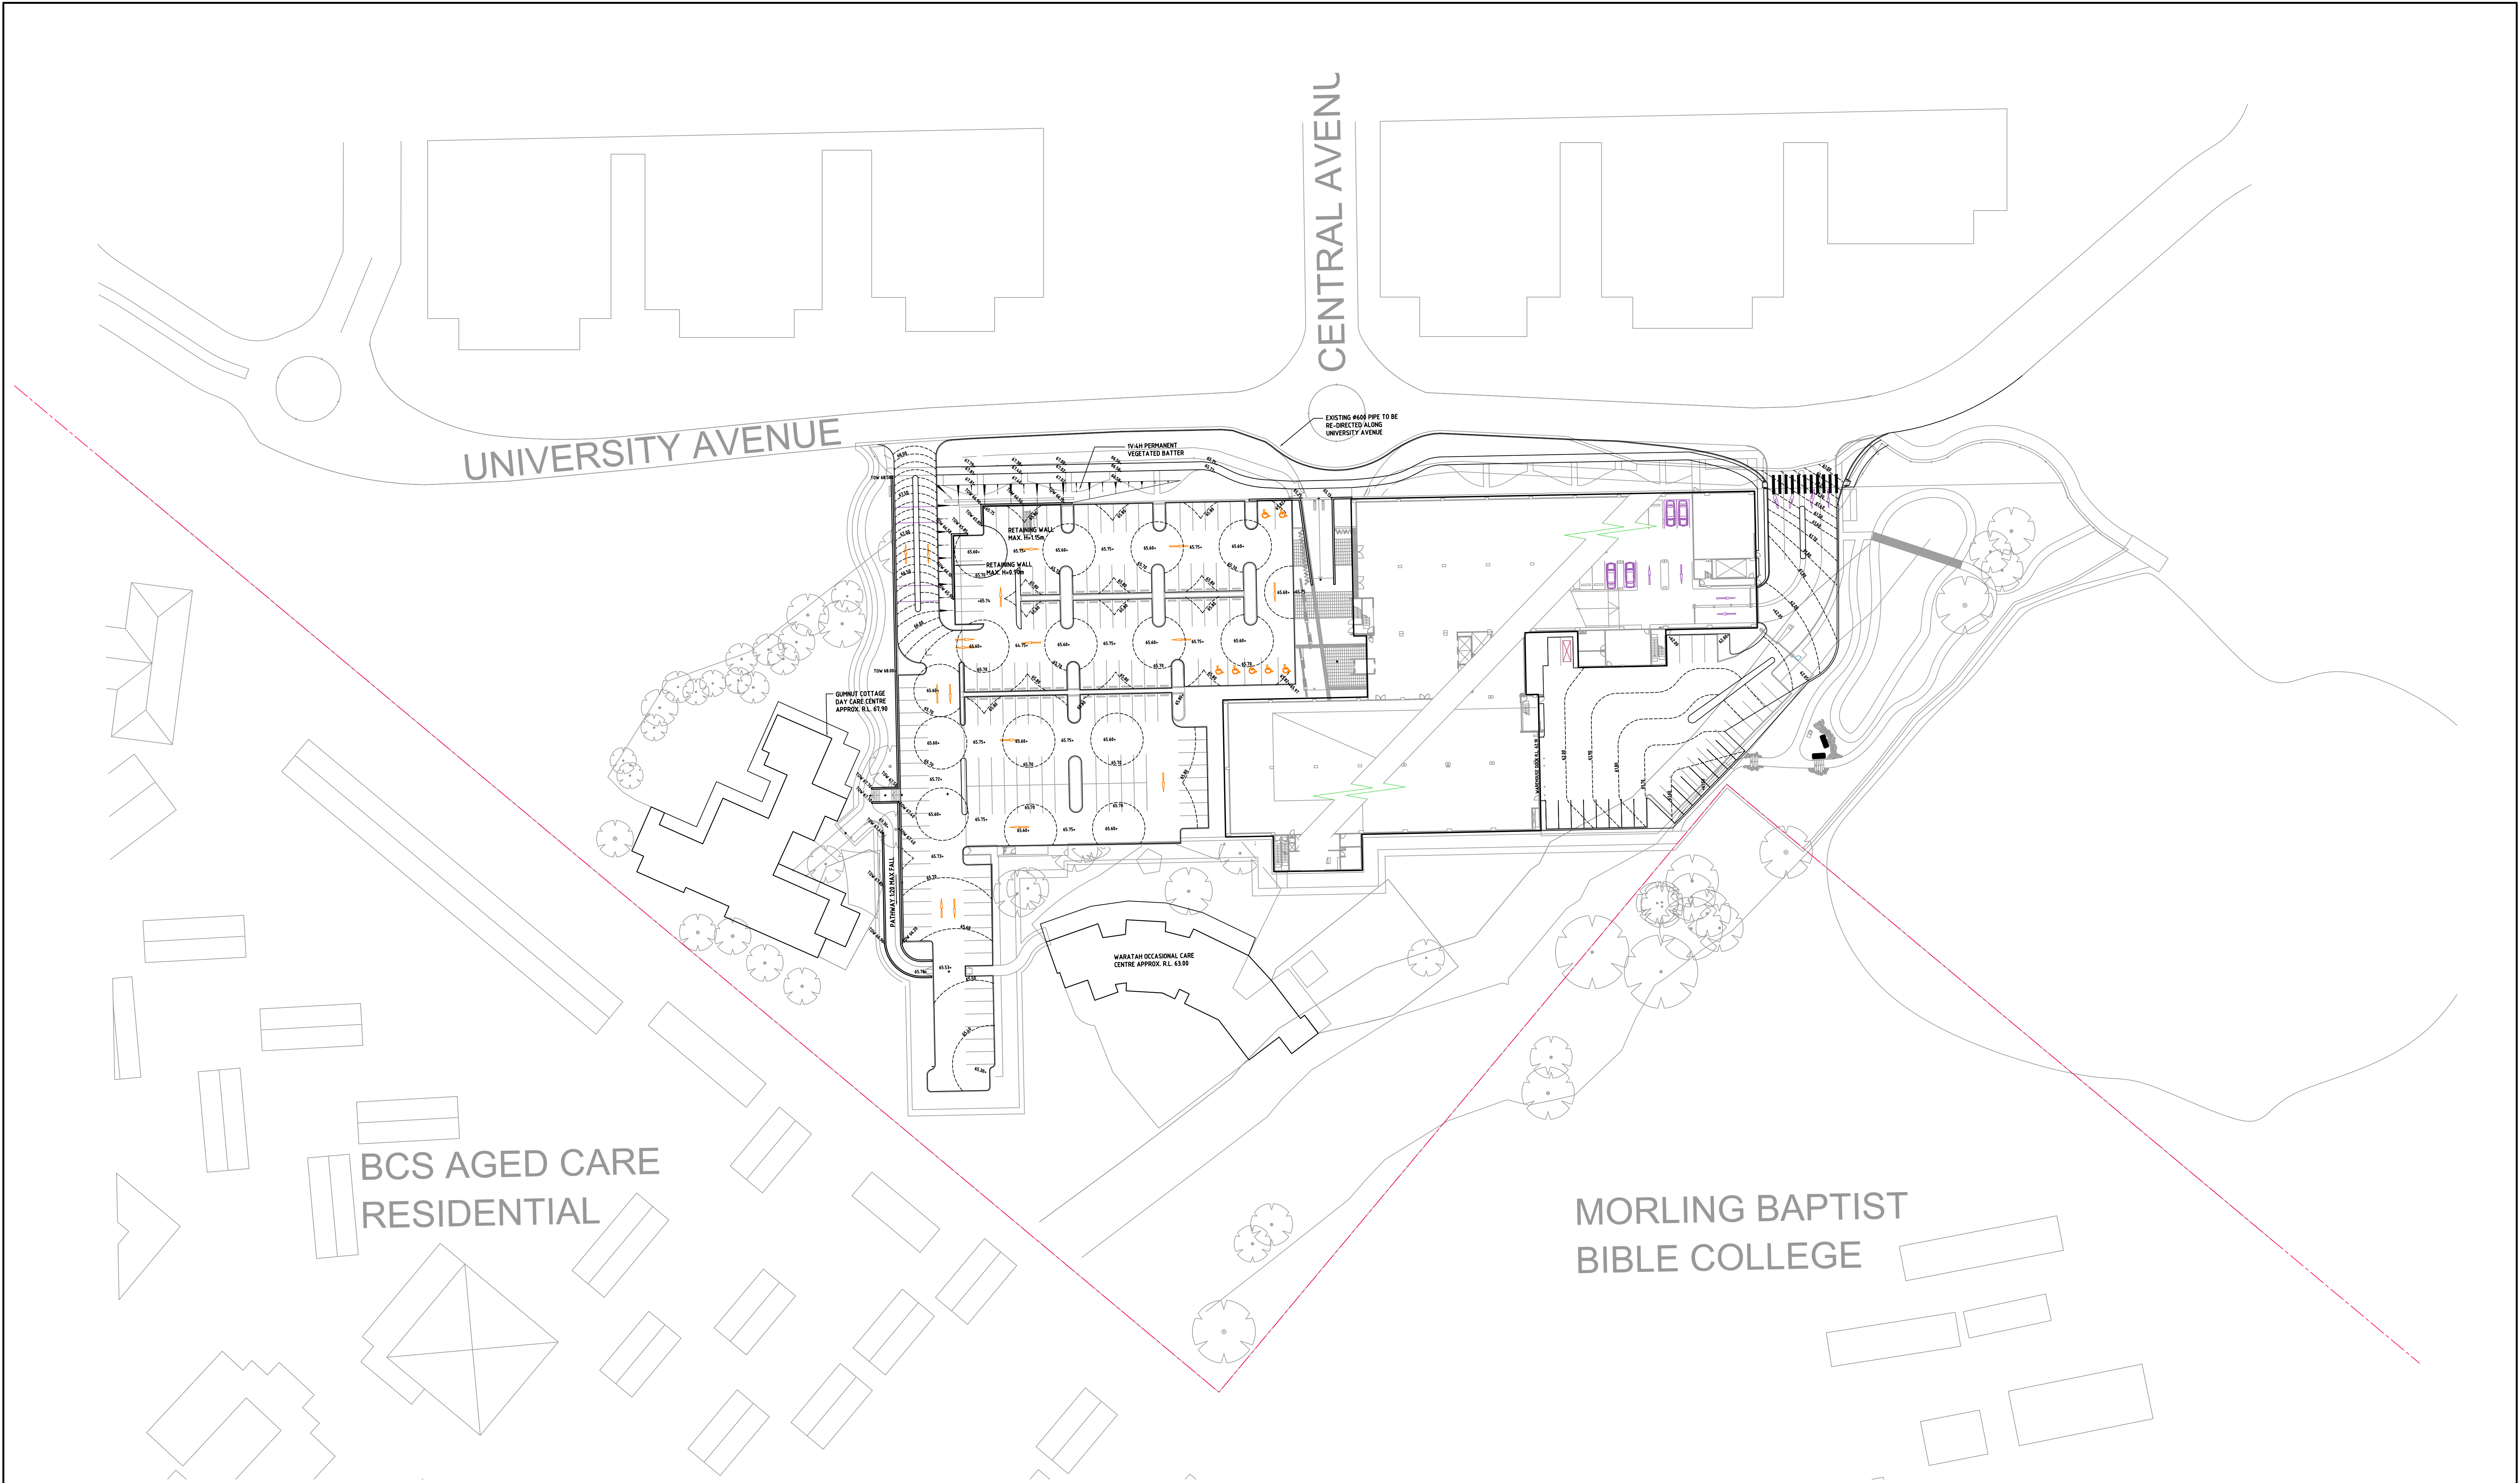

				PROJECT				CLIENT				PROJECT				 Costin Roe Consulting Pty Ltd. Consulting Engineers ACS 003 006 448 Suite 310, 55 Harrington Street The Rocks, Sydney NSW 2000 Tel: (02) 9251-7659 Fax: (02) 9241-3731 email: mail@costinroe.com.au ©							
				CRI AUSTRALIA PTY LTD				COCHLEAR GLOBAL H.Q.				MACQUARIE UNIVERSITY 2109											
				LVL 2, 76 BERRY STREET				NORTH SYDNEY, NSW, 2060															
ISSUED FOR COORDINATION				29.04.08				P2															
ISSUED FOR INFORMATION				24.04.08				P1															
AMENDMENTS				DATE				ISSUE				AMENDMENTS				DATE				ISSUE			

				DRAWING TITLE											
				CONCEPT FINISHED LEVELS											
DRAWING No				C09459.00-SK06				ISSUE				P2			

Costin Roe Consulting

Value in Engineering and Management