


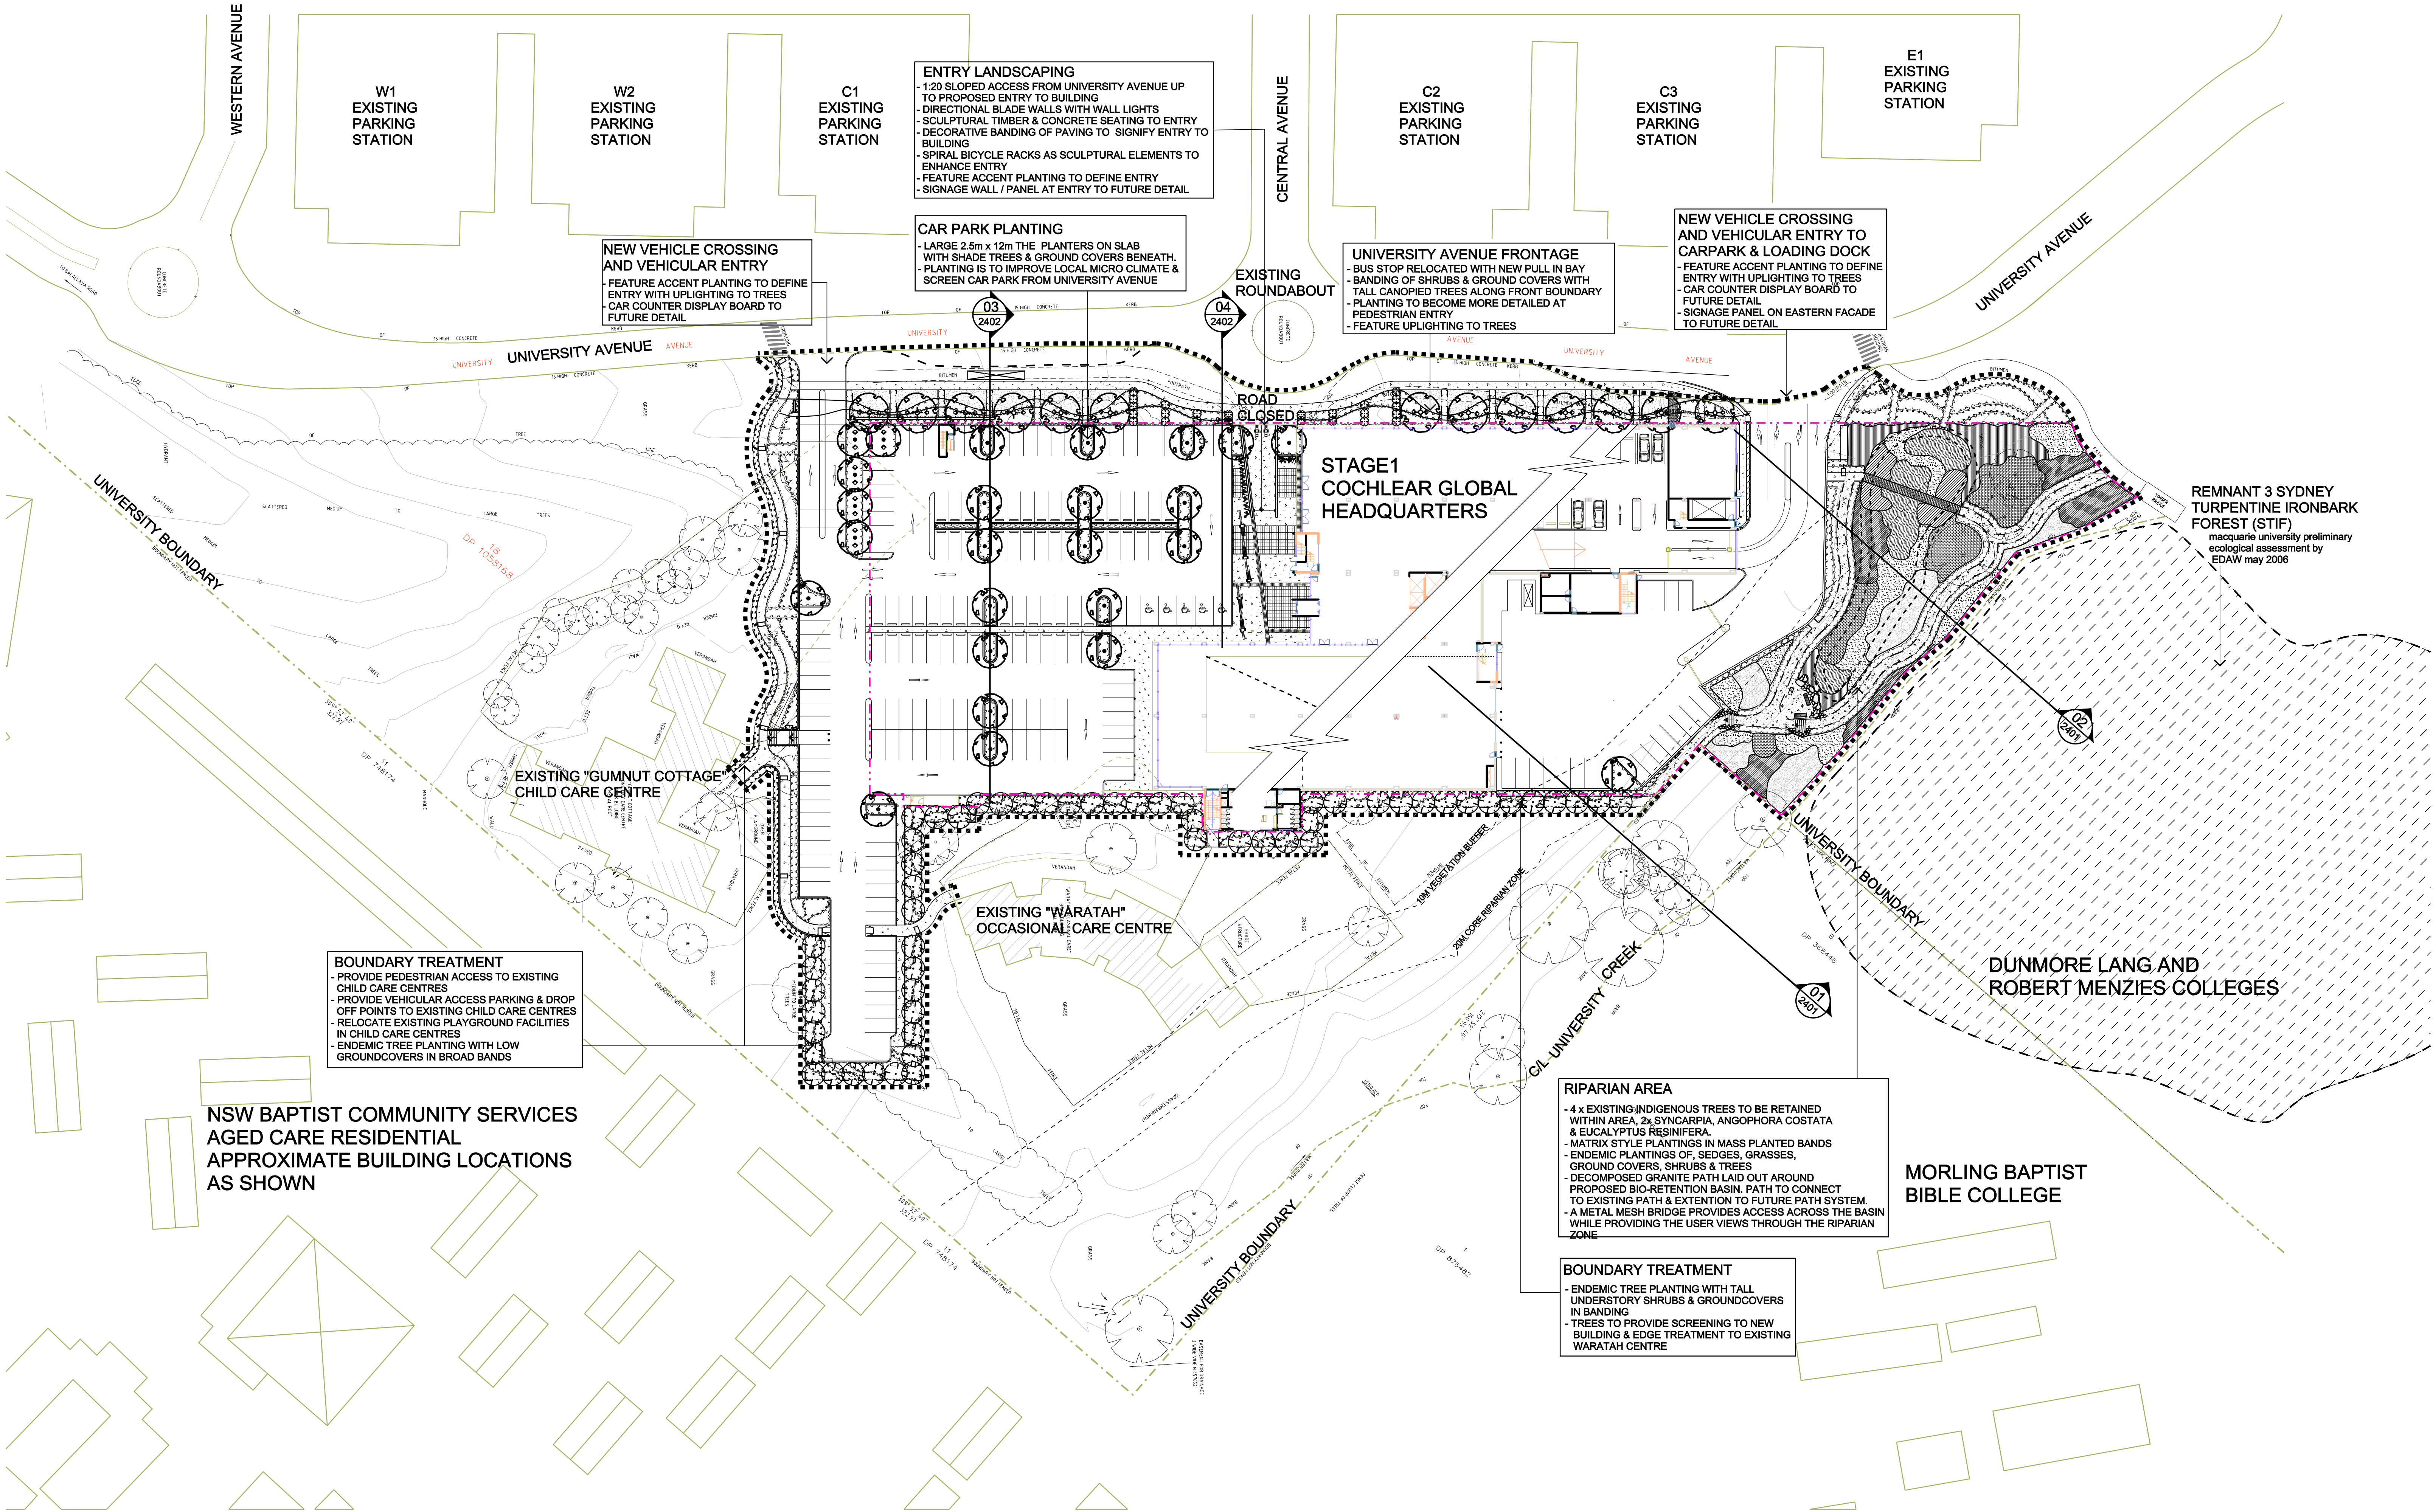

LEGEND

	SITE BOUNDARY		PROPOSED SHRUBS & GROUND COVERS
	PROPOSED RETAINING & FREESTANDING WALLS		PROPOSED TURF
	EXISTING TREES TO BE RETAINED		PROPOSED DECOMPOSED GRANITE
	EXISTING TREES TO BE REMOVED		TIMBER EDGE
	PROPOSED TREES		PROPOSED PATHS
	EXTENT OF WORKS		

GENERAL NOTES

1. BASE INFORMATION FOR THIS DRAWING TAKEN FROM SURVEY PLANS DATED 19 FEB 2008 BY LOCKLEY LAND TITLE SOLUTIONS
2. DIMENSIONS ARE IN MILLIMETRES LEVELS SHOWN ARE IN METRES
3. NOT ALL SURVEY INFORMATION HAS BEEN SHOWN FOR CLARITY OF DRAWING AND INFORMATION. SOME DISCREPANCIES MAY OCCUR DO NOT SCALE THE DRAWING

© copyright of dem (aust) Pty limited abn 52 085 486 844.
any unauthorised use or distribution of information depicted on this document without dem (aust) Pty limited prior consent is prohibited.

any reports, drawings, advice or information included or referenced that is prepared and/or provided by any other party, including the client/principal, is the sole representation of the party who prepared the report/drawings, advice or information and does not constitute a representation by dem (aust) Pty limited. dem (aust) Pty limited expressly takes no responsibility for any documents, advice or other material prepared by any other party.

figured dimensions to be taken in preference to scaled dimensions. verify all dimensions on the job before preparing shop drawings or commencing work. dimensions shown are computer generated and the contractor is to apply standard building tolerances.

verified suitable for the use stipulated by the relevant revision/issue only if initiated and checked by an authorised dem (aust) Pty limited representative.

amendments					verified	
no.	date	amendment	by	chk'd	init	chk'd
A-	25.02.08	preliminary	ab		cm	
a01	10.04.08	preliminary	ab		cm	
a02	15.04.08	preliminary for client review	ab		cm	
a03	24.04.08	preliminary issue for construction	pn		cm	cm

north point

dem

division: landscape architecture

level 8 15 help street chatswood nsw 2067
p: po box 5036 west chatswood nsw 1515
t: (02) 8966 6000 f: (02) 8966 6111
e: sydney@dem.com.au

project/client

Cochlear Global Headquarters Stage 1

Cochlear
14 mars road
lane cove NSW 2006

consultant

drawing title

Stage 1
landscape plan

preliminary

original	scale	drawn	project no.
b1	1:500	ab	4006-00

drawing no.	rev no.
la	a03

0501

Discipline Zone Number