


Appendix F

AS2890.6

Disabled Parking Space Bay Dimensions

This page intentionally left blank

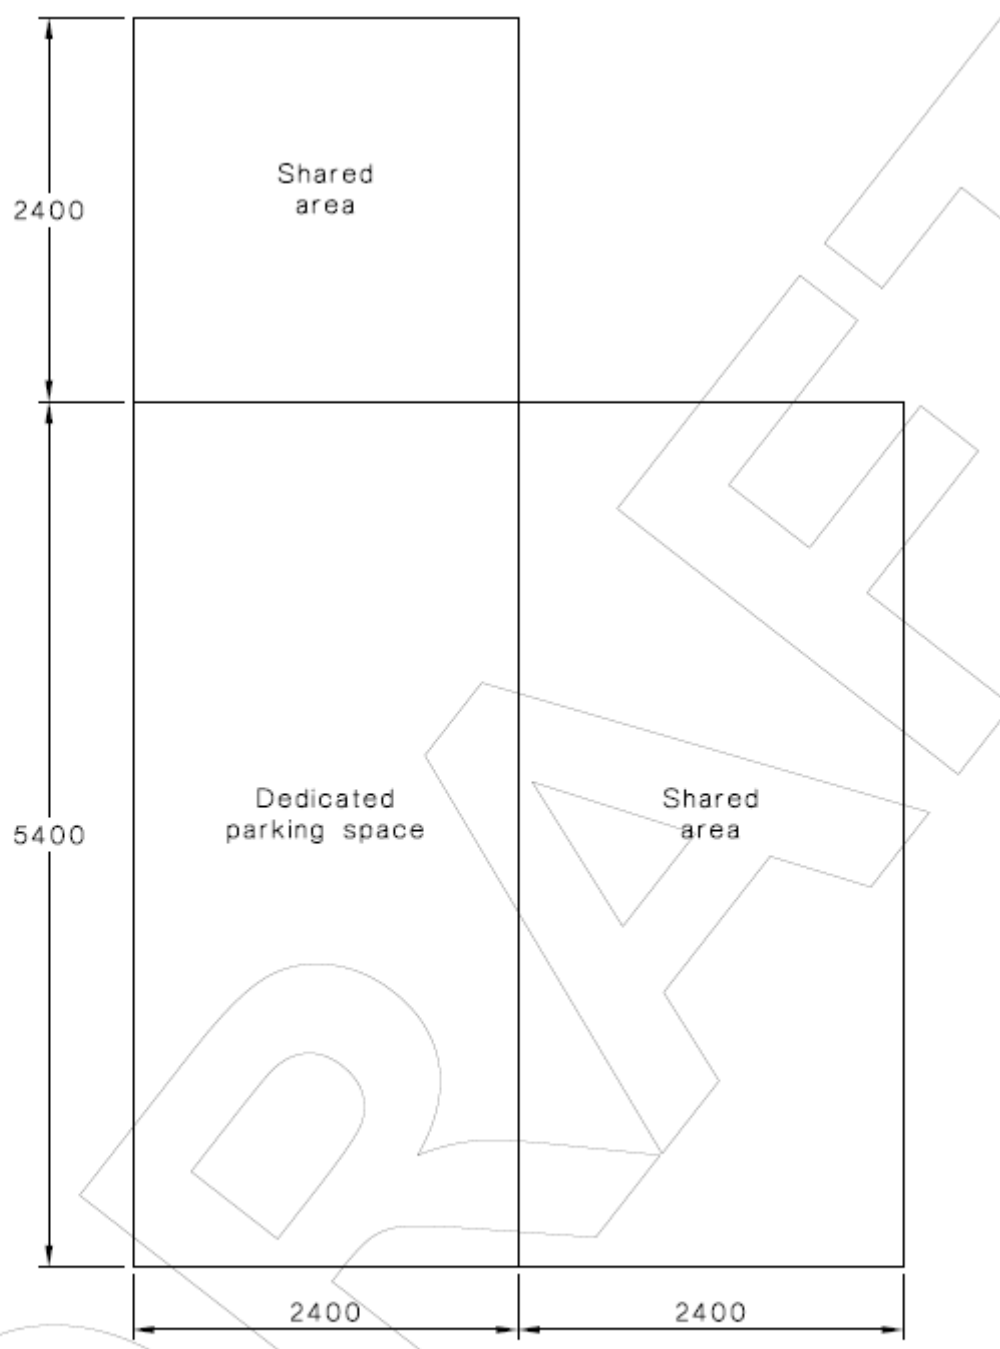

DIMENSIONS IN MILLIMETRES

FIGURE 6.1 DIMENSIONS OF ANGLE PARKING SPACES

Source: Draft AS2890.6 Parking Facilities - Part 6: Off-street parking for people with disabilities

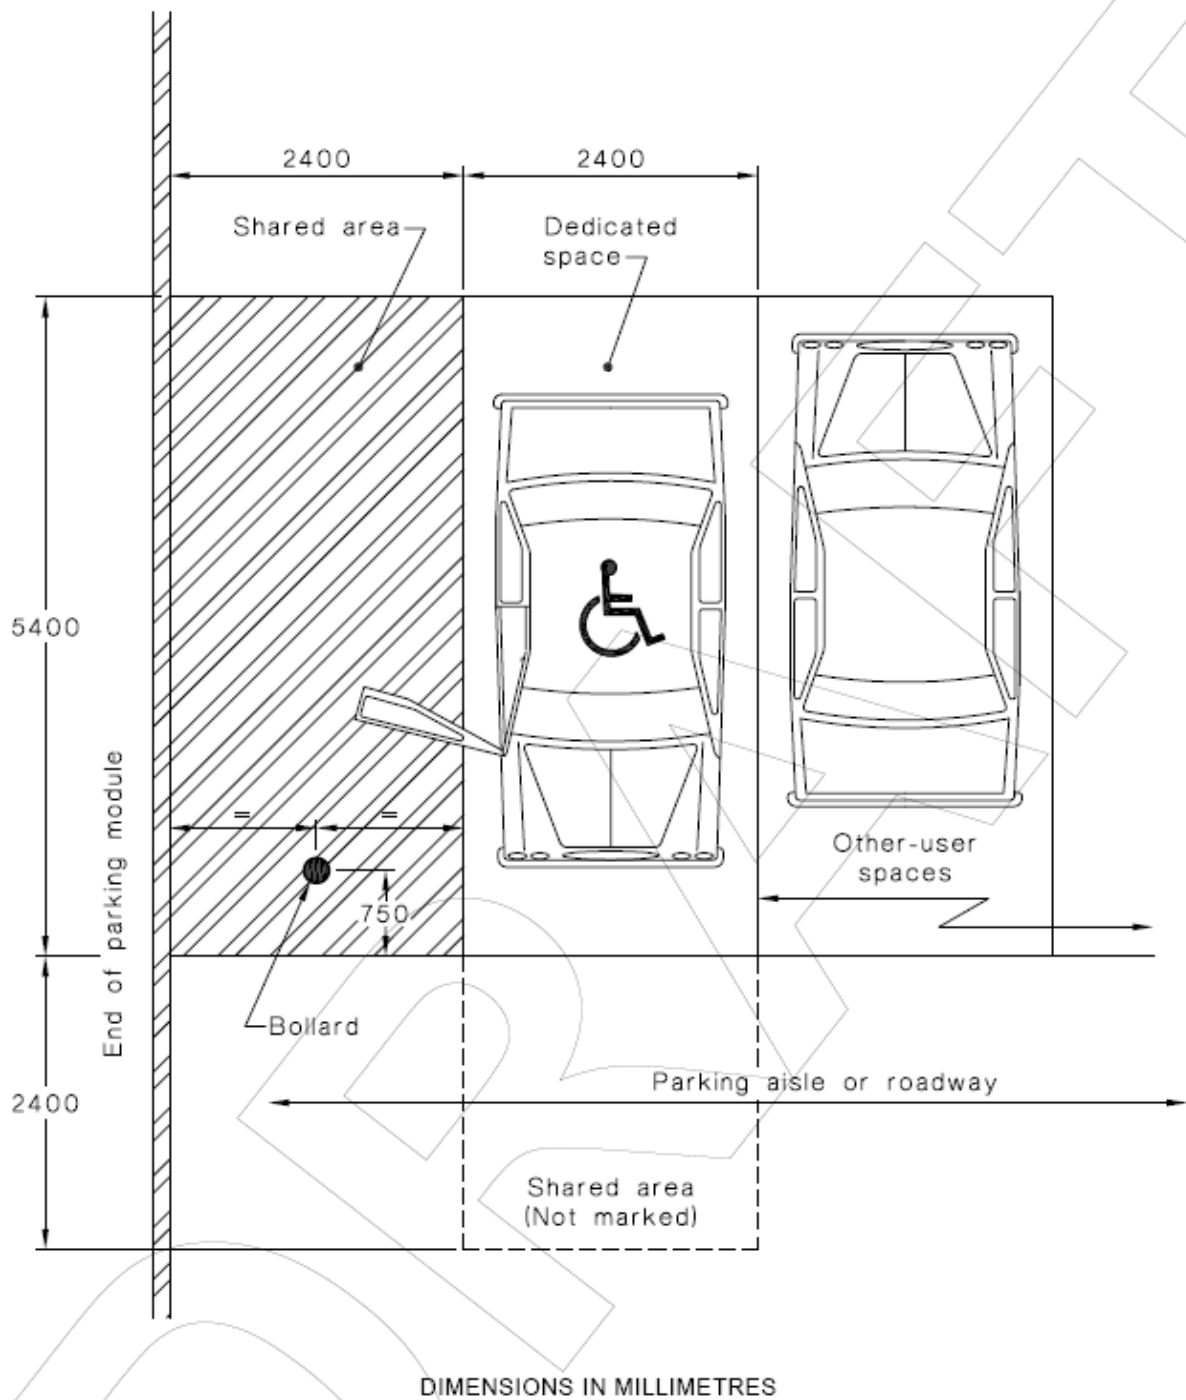


FIGURE 6.2 EXAMPLE OF AN ANGLE PARKING SPACE WITH SHARED AREA ON ONE SIDE ONLY

Source: Draft AS2890.6 Parking Facilities - Part 6: Off-street parking for people with disabilities

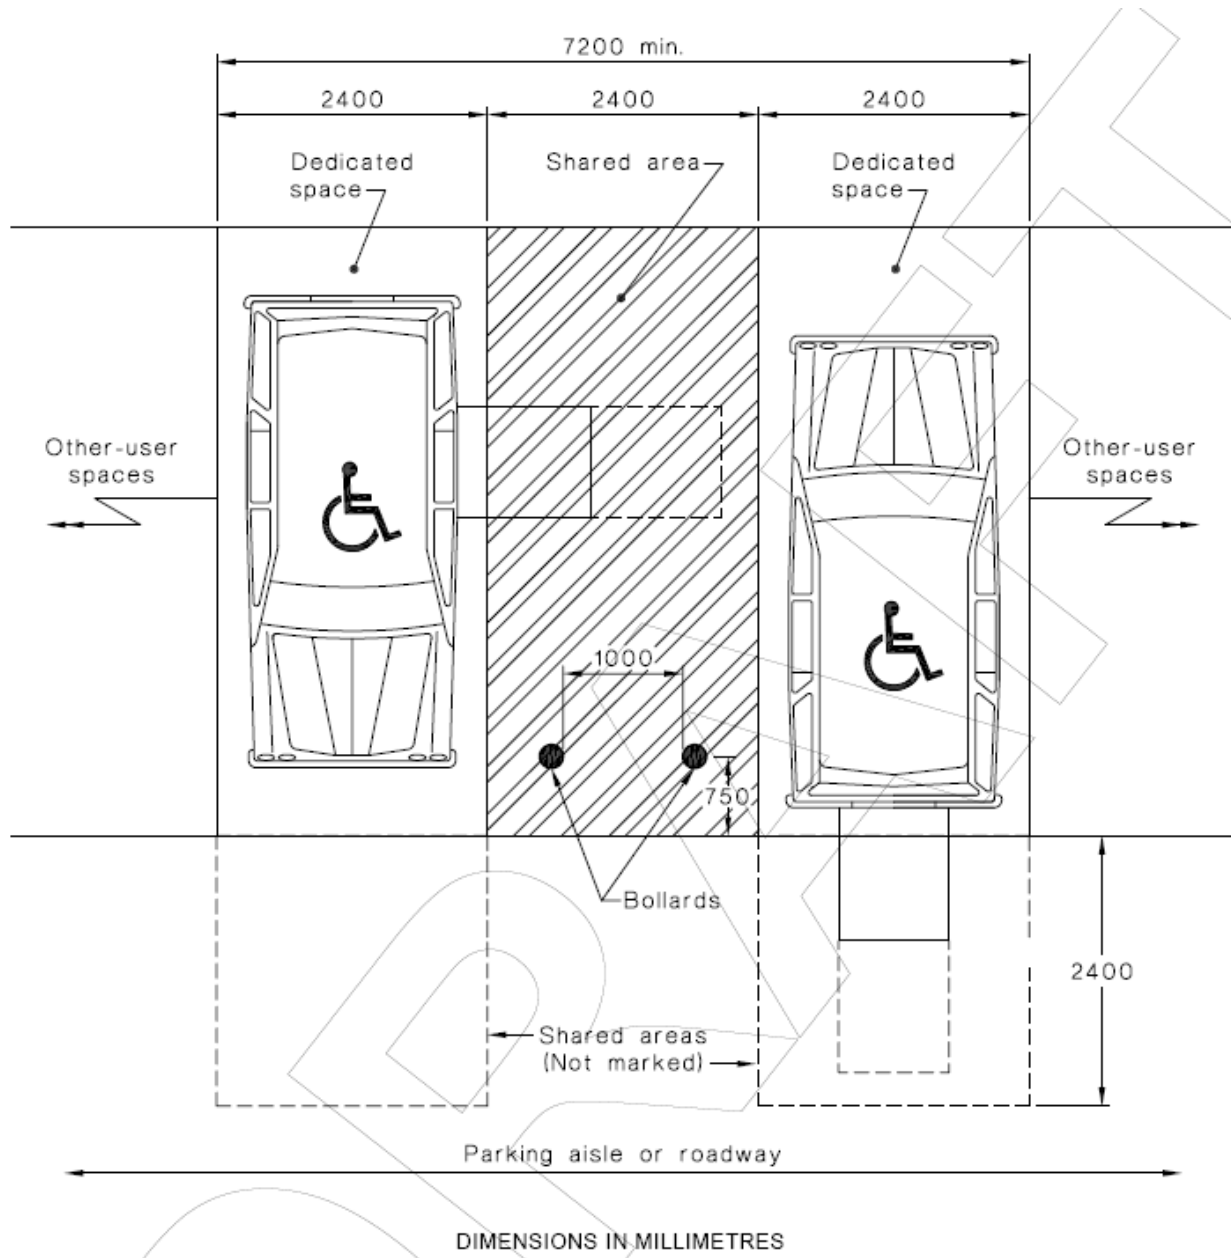


FIGURE 6.3 EXAMPLE OF TWO PARKING SPACES WITH A COMMON SHARED AREA
 Source: Draft AS2890.6 Parking Facilities - Part 6: Off-street parking for people with disabilities

This page intentionally left blank