



Appendix I

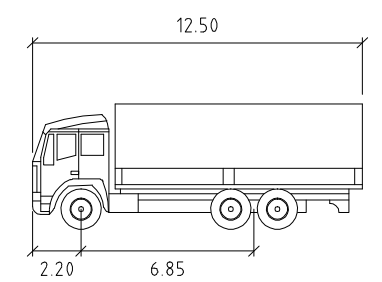

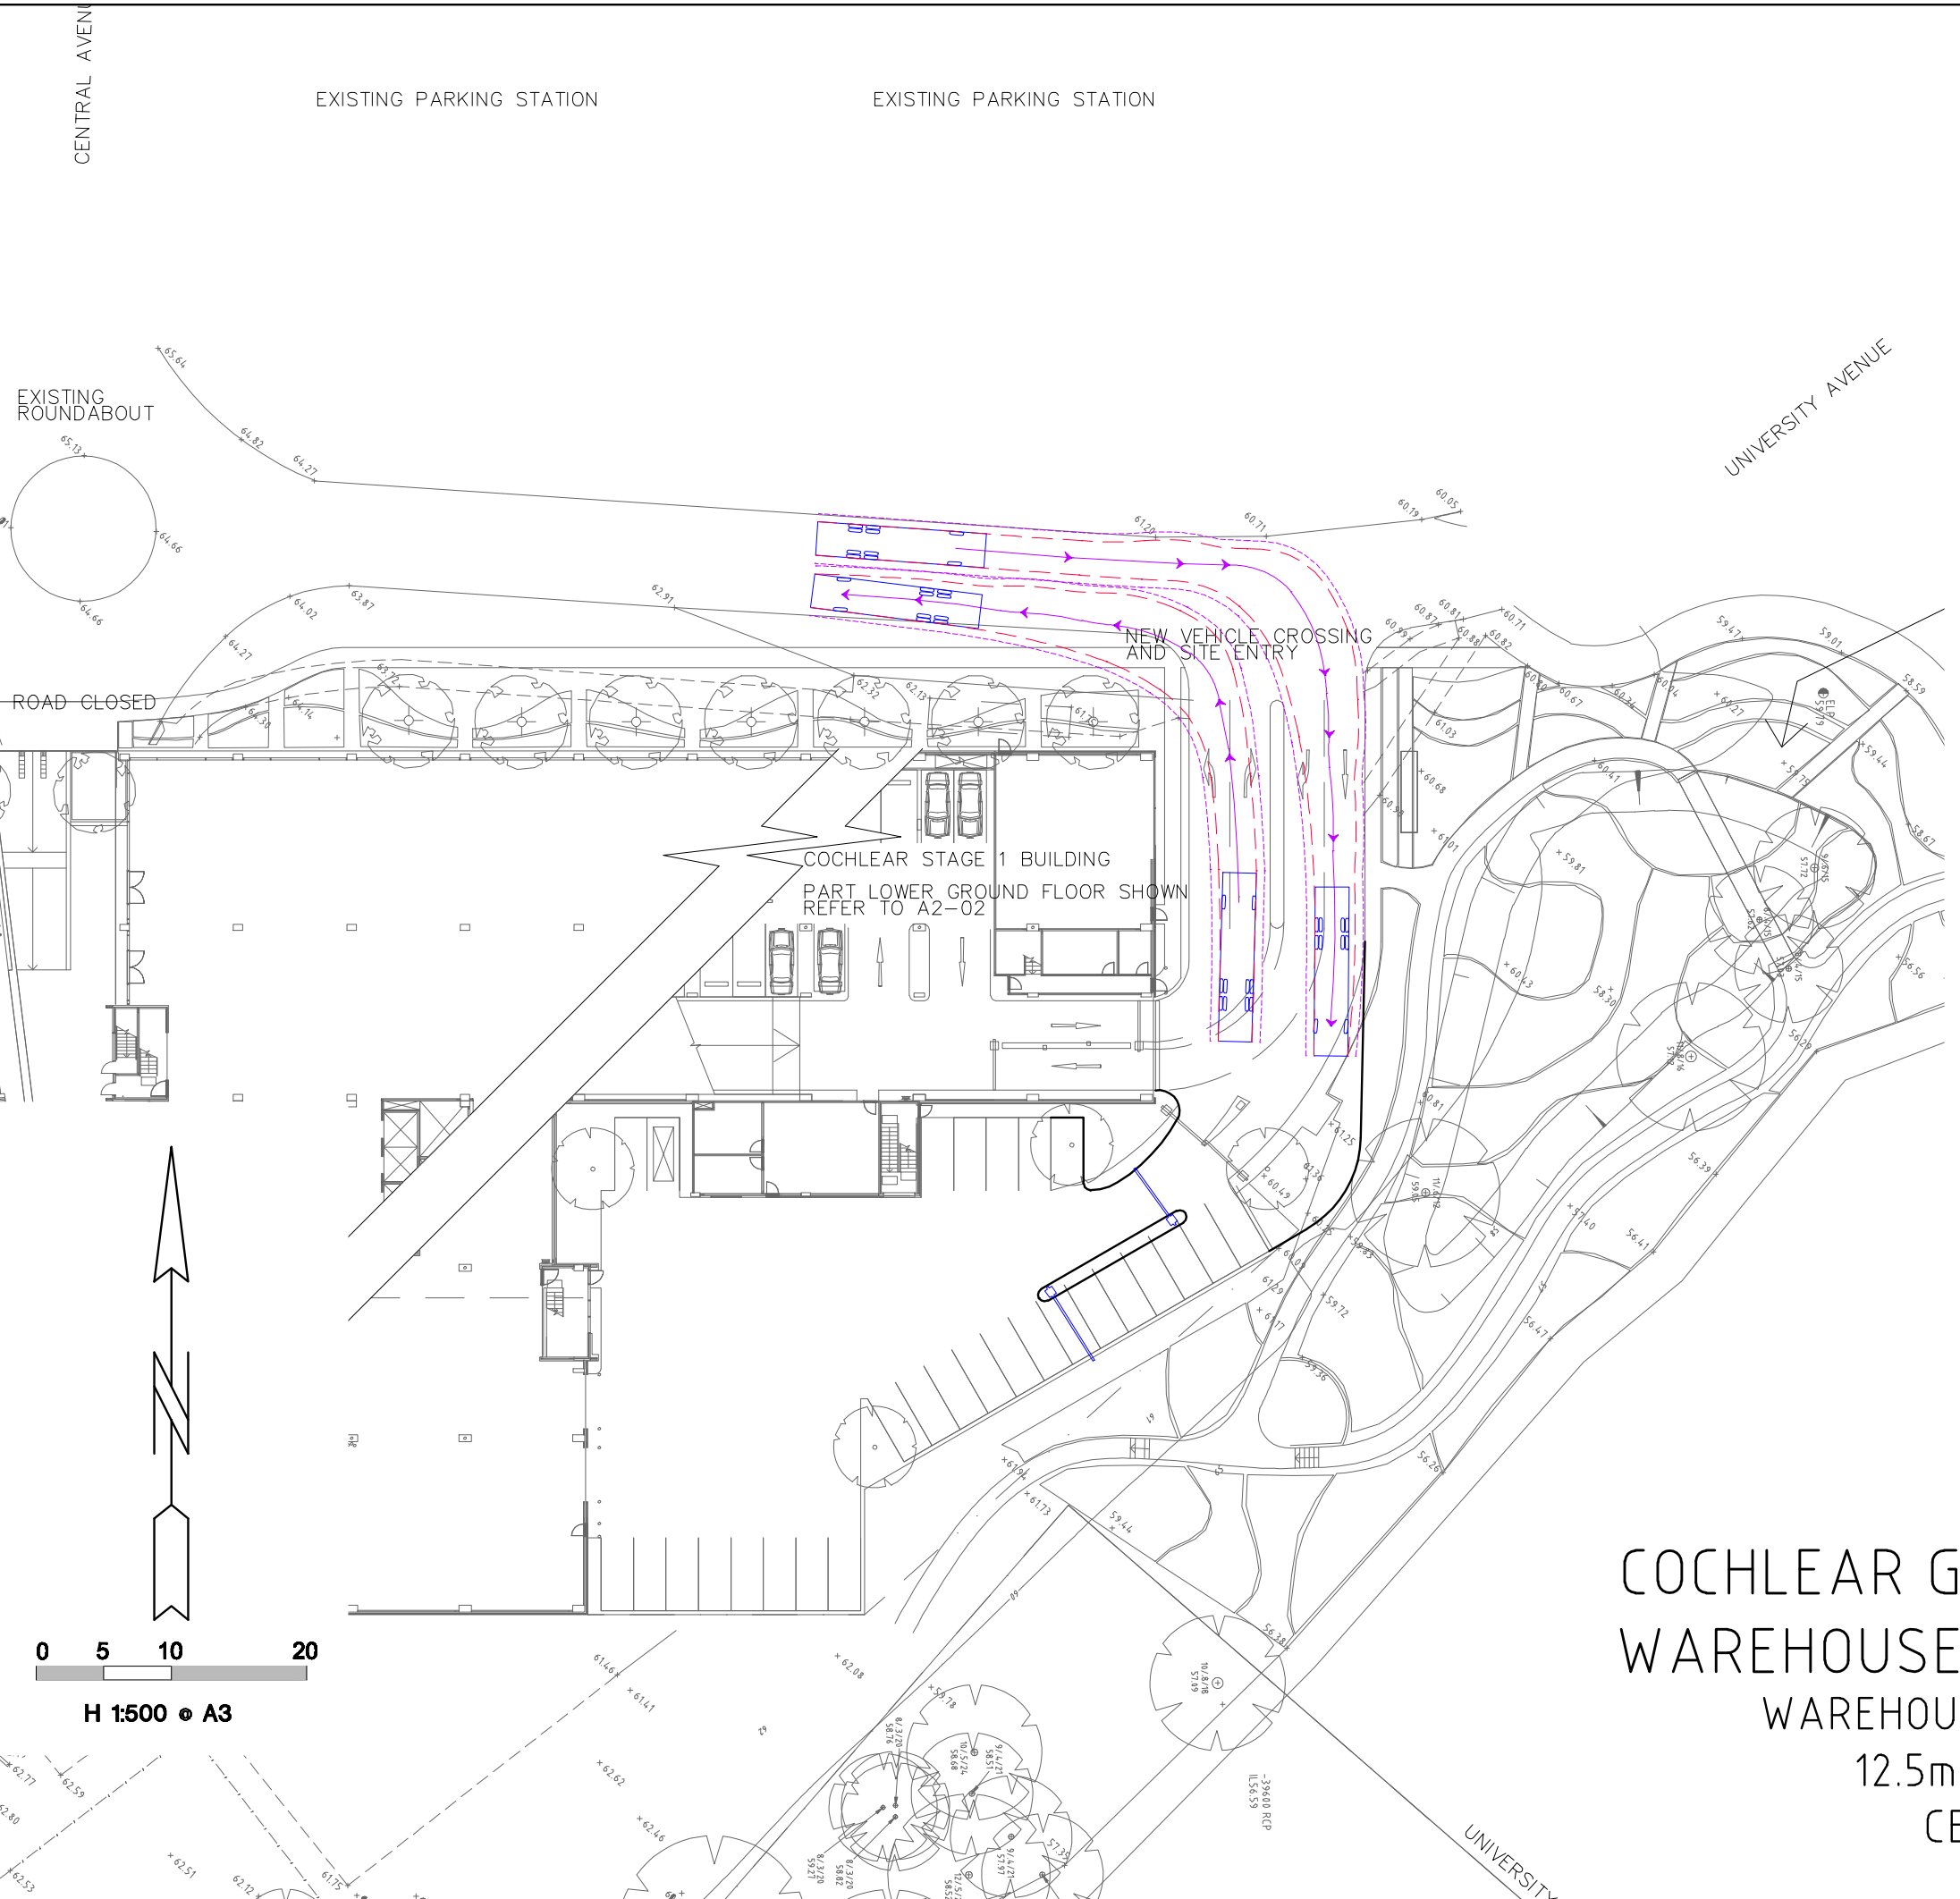

Swept Path Diagrams

This page intentionally left blank



SU TRUCK		units
Width	: 2.50	meters
Track	: 2.50	meters
Lock to Lock Time	: 6.00	meters
Steering Angle	: 36.60	degrees

VEHICLE LEGEND

-  12.5m RIGID 600mm CLEARANCE
-  12.5m RIGID OVERHANG
-  12.5m RIGID CENTRELINE
-  12.5m RIGID

COCHLEAR GLOBAL HEADQUARTERS
 WAREHOUSE SERVICE AREA ACCESS
 WAREHOUSE SERVICE AREA ACCESS
 12.5m SINGLE UNIT VEHICLE
 CE001063 Figure 001
 P.J.T. 08-04-08

EXISTING PARKING STATION

EXISTING PARKING STATION

CENTRAL AVENUE


EXISTING ROUNDABOUT

UNIVERSITY AVENUE

ROAD CLOSED



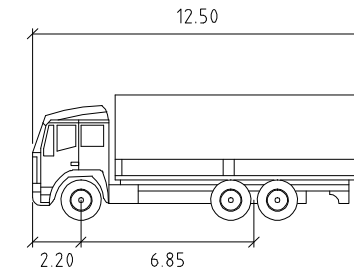

NEW VEHICLE CROSSING AND SITE ENTRY


COCHLEAR STAGE 1 BUILDING
PART LOWER GROUND FLOOR SHOWN
REFER TO A2-02



SU TRUCK	metres
Width	: 2.50
Track	: 2.50
Lock to Lock Time	: 6.00
Steering Angle	: 36.60

VEHICLE LEGEND

-  12.5m RIGID 600mm CLEARANCE
-  12.5m RIGID OVERHANG
-  12.5m RIGID CENTRELINE
-  12.5m RIGID

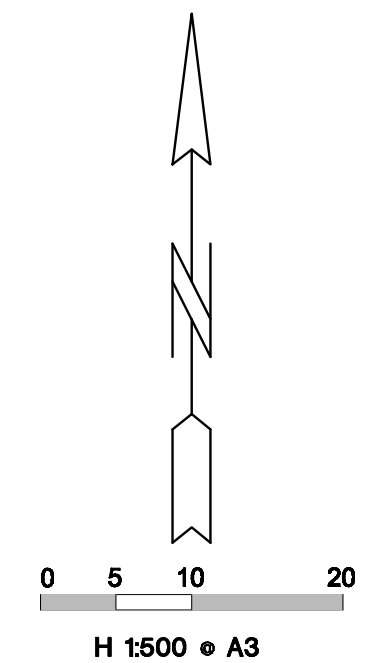

COCHLEAR GLOBAL HEADQUARTERS
WAREHOUSE SERVICE AREA ACCESS
WAREHOUSE SERVICE AREA ACCESS
12.5m SINGLE UNIT VEHICLE
CE001063 Figure 002
P.J.T. 08-04-08

EXISTING PARKING STATION


EXISTING PARKING STATION

UNIVERSITY AVENUE

EXISTING ROUNDABOUT

NEW VEHICLE CROSSING AND SITE ENTRY


COCHLEAR STAGE 1 BUILDING
PART LOWER GROUND FLOOR SHOWN
REFER TO A2-02

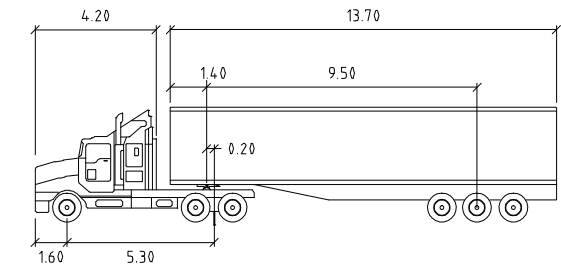



S ARTICULATED 19M

meters	
Tractor Width	: 2.50
Trailer Width	: 2.50
Tractor Track	: 2.50
Trailer Track	: 2.50
Lock to Lock Time	: 6.00
Steering Angle	: 27.70
Articulating Angle	: 70.00

VEHICLE LEGEND

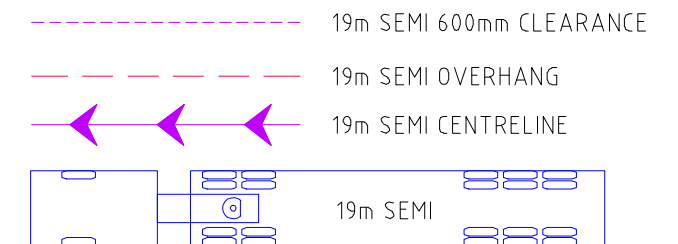

COCHLEAR GLOBAL HEADQUARTERS
WAREHOUSE SERVICE AREA ACCESS
WAREHOUSE SERVICE AREA ACCESS
19m SEMI TRAILER
CE001063 Figure 003
P.J.T. 08-04-08

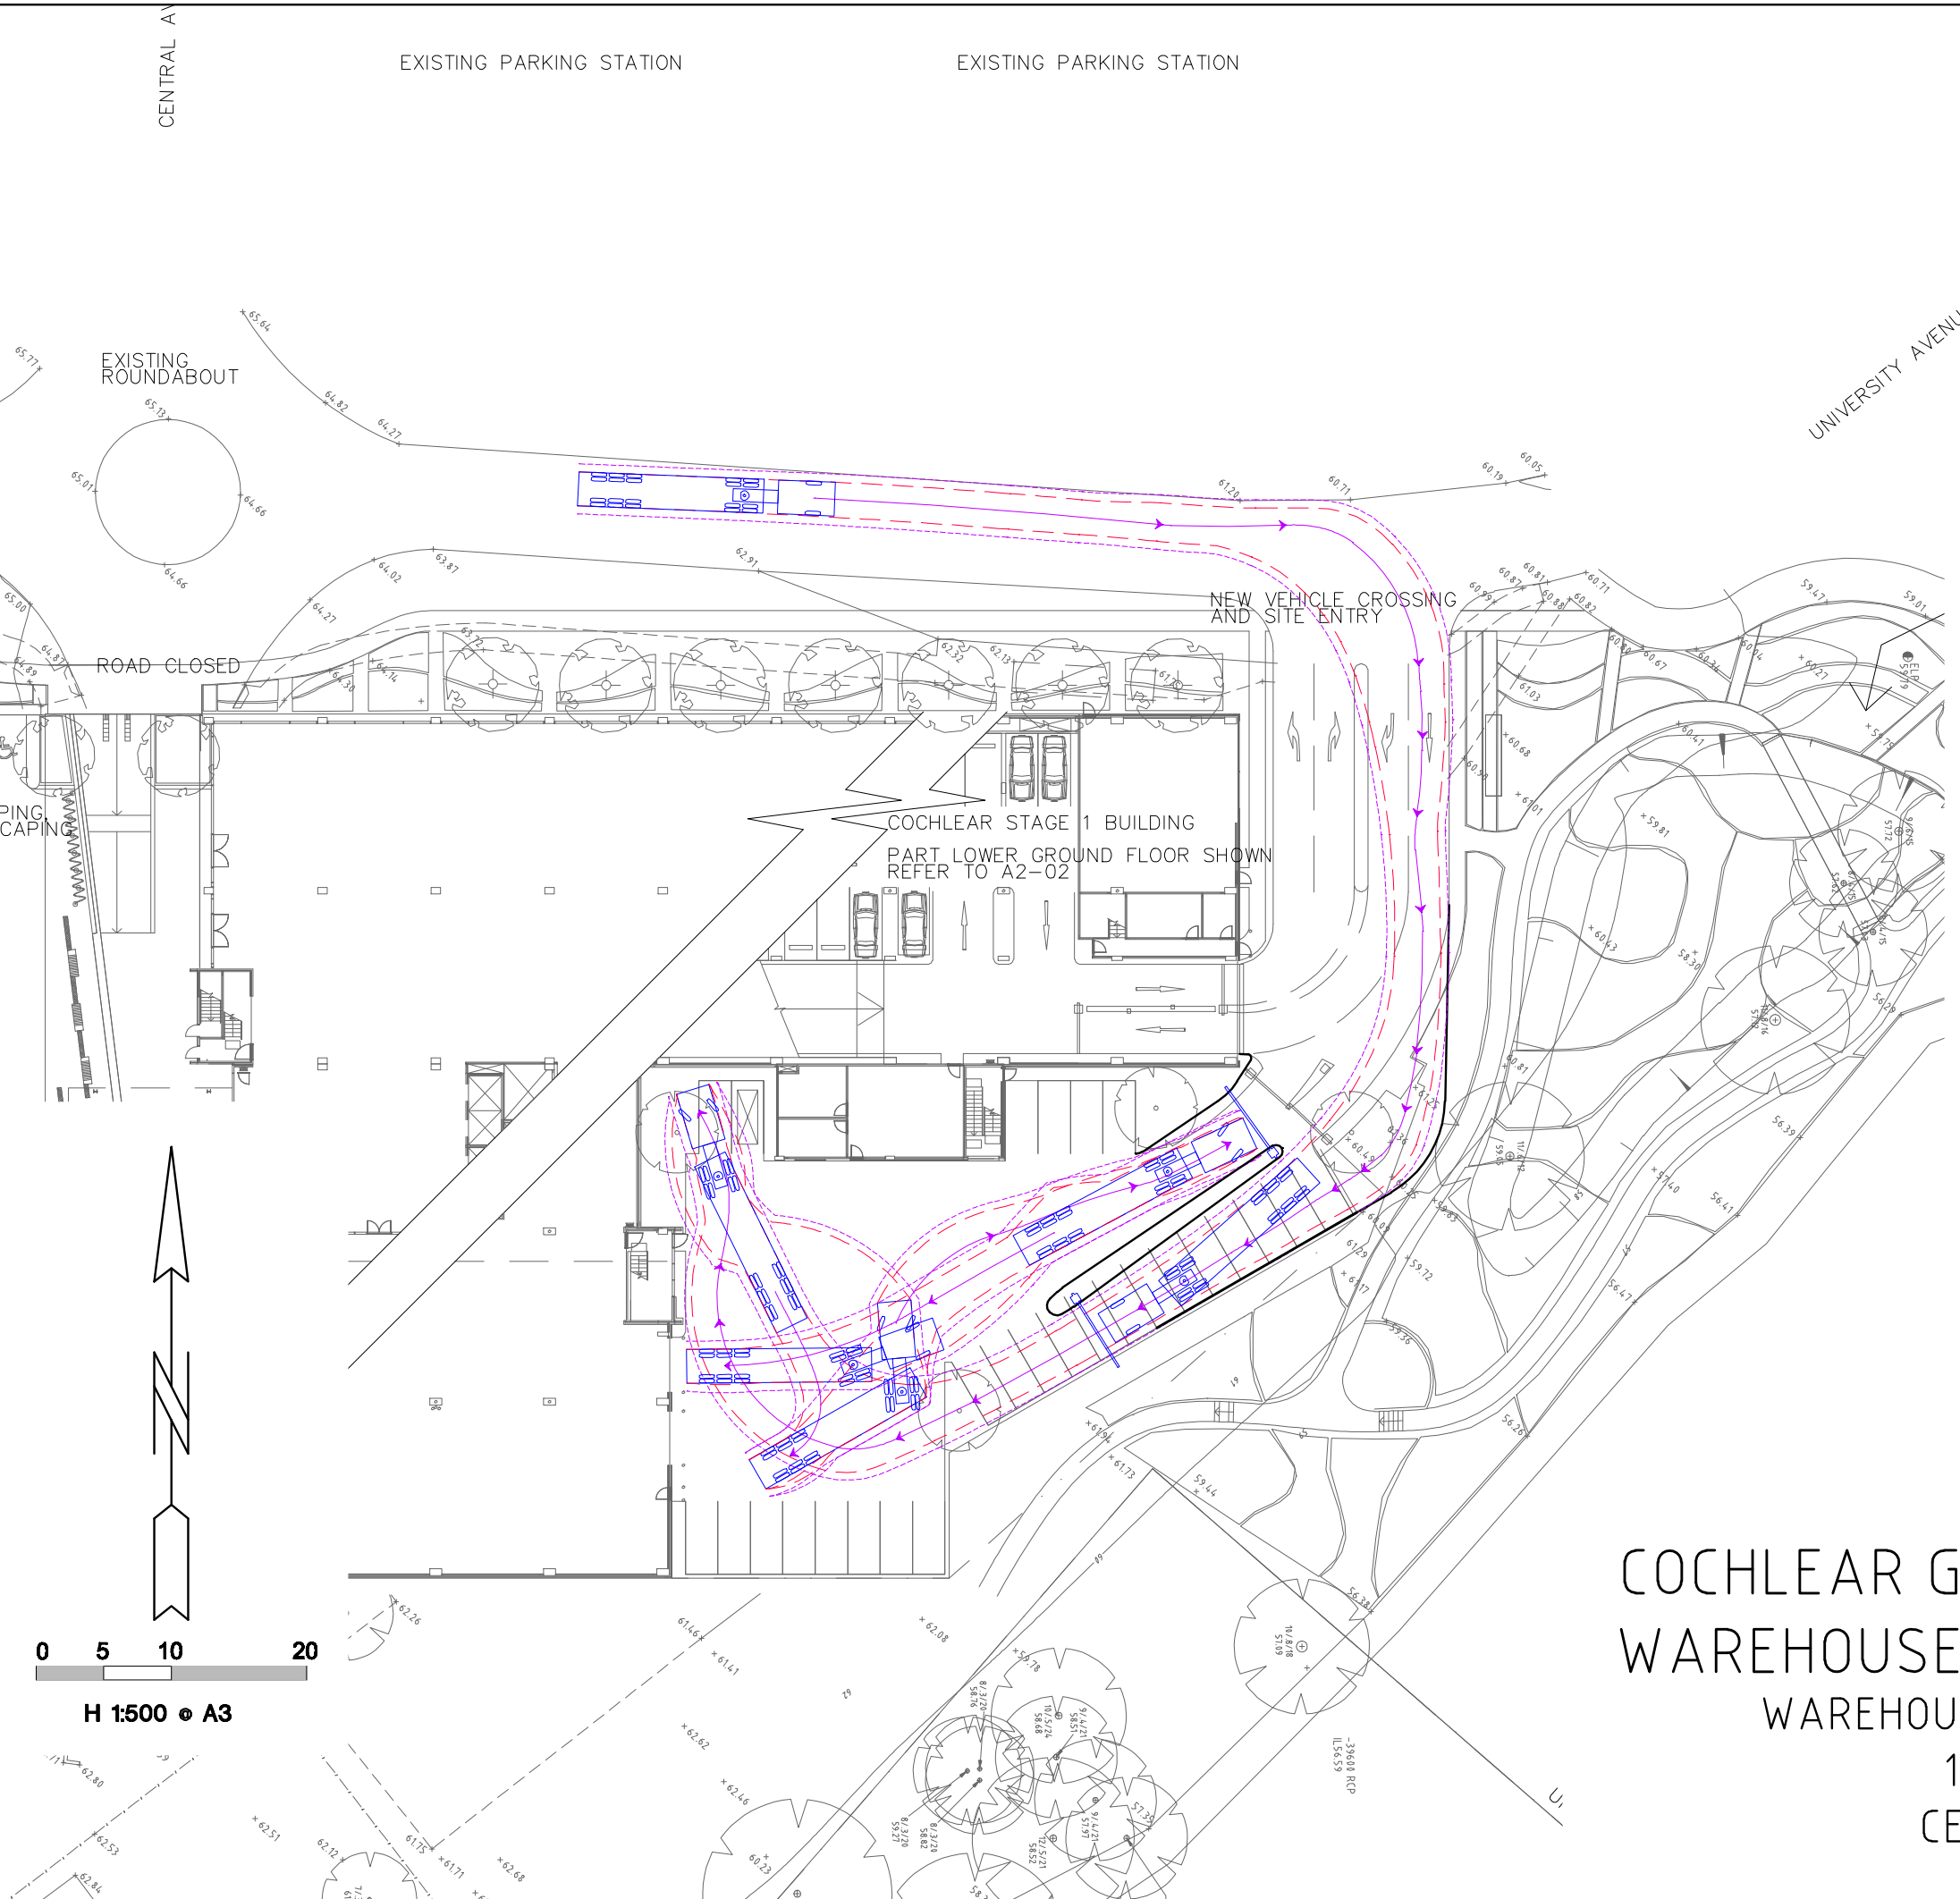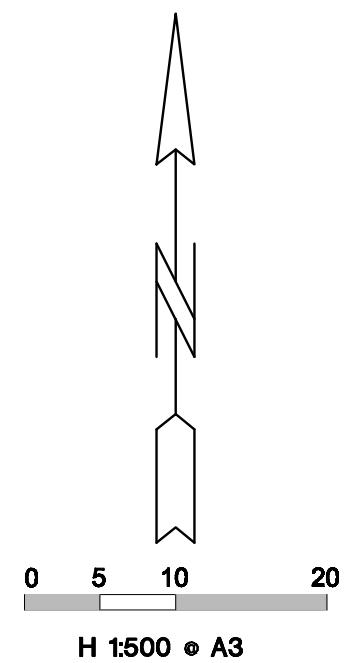

EXISTING PARKING STATION

EXISTING PARKING STATION


UNIVERSITY AVENUE

EXISTING ROUNDABOUT

ROAD CLOSED

NEW VEHICLE CROSSING AND SITE ENTRY



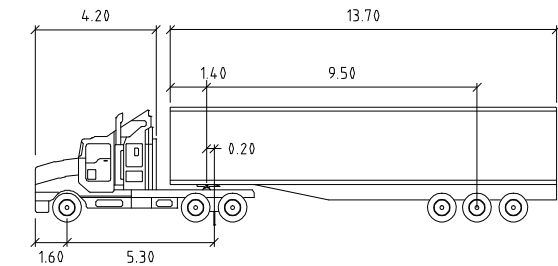

COCHLEAR STAGE 1 BUILDING
PART LOWER GROUND FLOOR SHOWN
REFER TO A2-02




S ARTICULATED 19M

	Tractor Width	Trailer Width	Tractor Track	Trailer Track	Lock to Lock Time	Steering Angle	Articulating Angle
Tractor Width	: 2.50				: 6.00		
Trailer Width		: 2.50				: 27.70	
Tractor Track			: 2.50				: 70.00
Trailer Track				: 2.50			

VEHICLE LEGEND

-  19m SEMI 600mm CLEARANCE
-  19m SEMI OVERHANG
-  19m SEMI CENTRELINE
-  19m SEMI


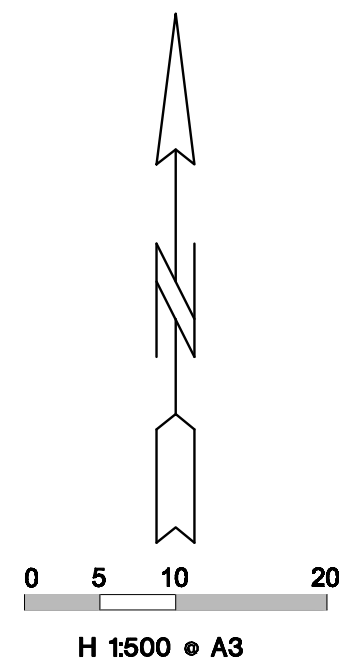


COCHLEAR GLOBAL HEADQUARTERS
WAREHOUSE SERVICE AREA ACCESS
WAREHOUSE SERVICE AREA ACCESS
19m SEMI TRAILER
CE001063 Figure 004
P.J.T. 08-04-08

CENTRAL AVE

EXISTING PARKING STATION

EXISTING PARKING STATION

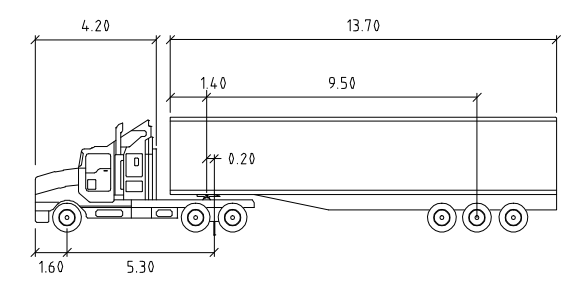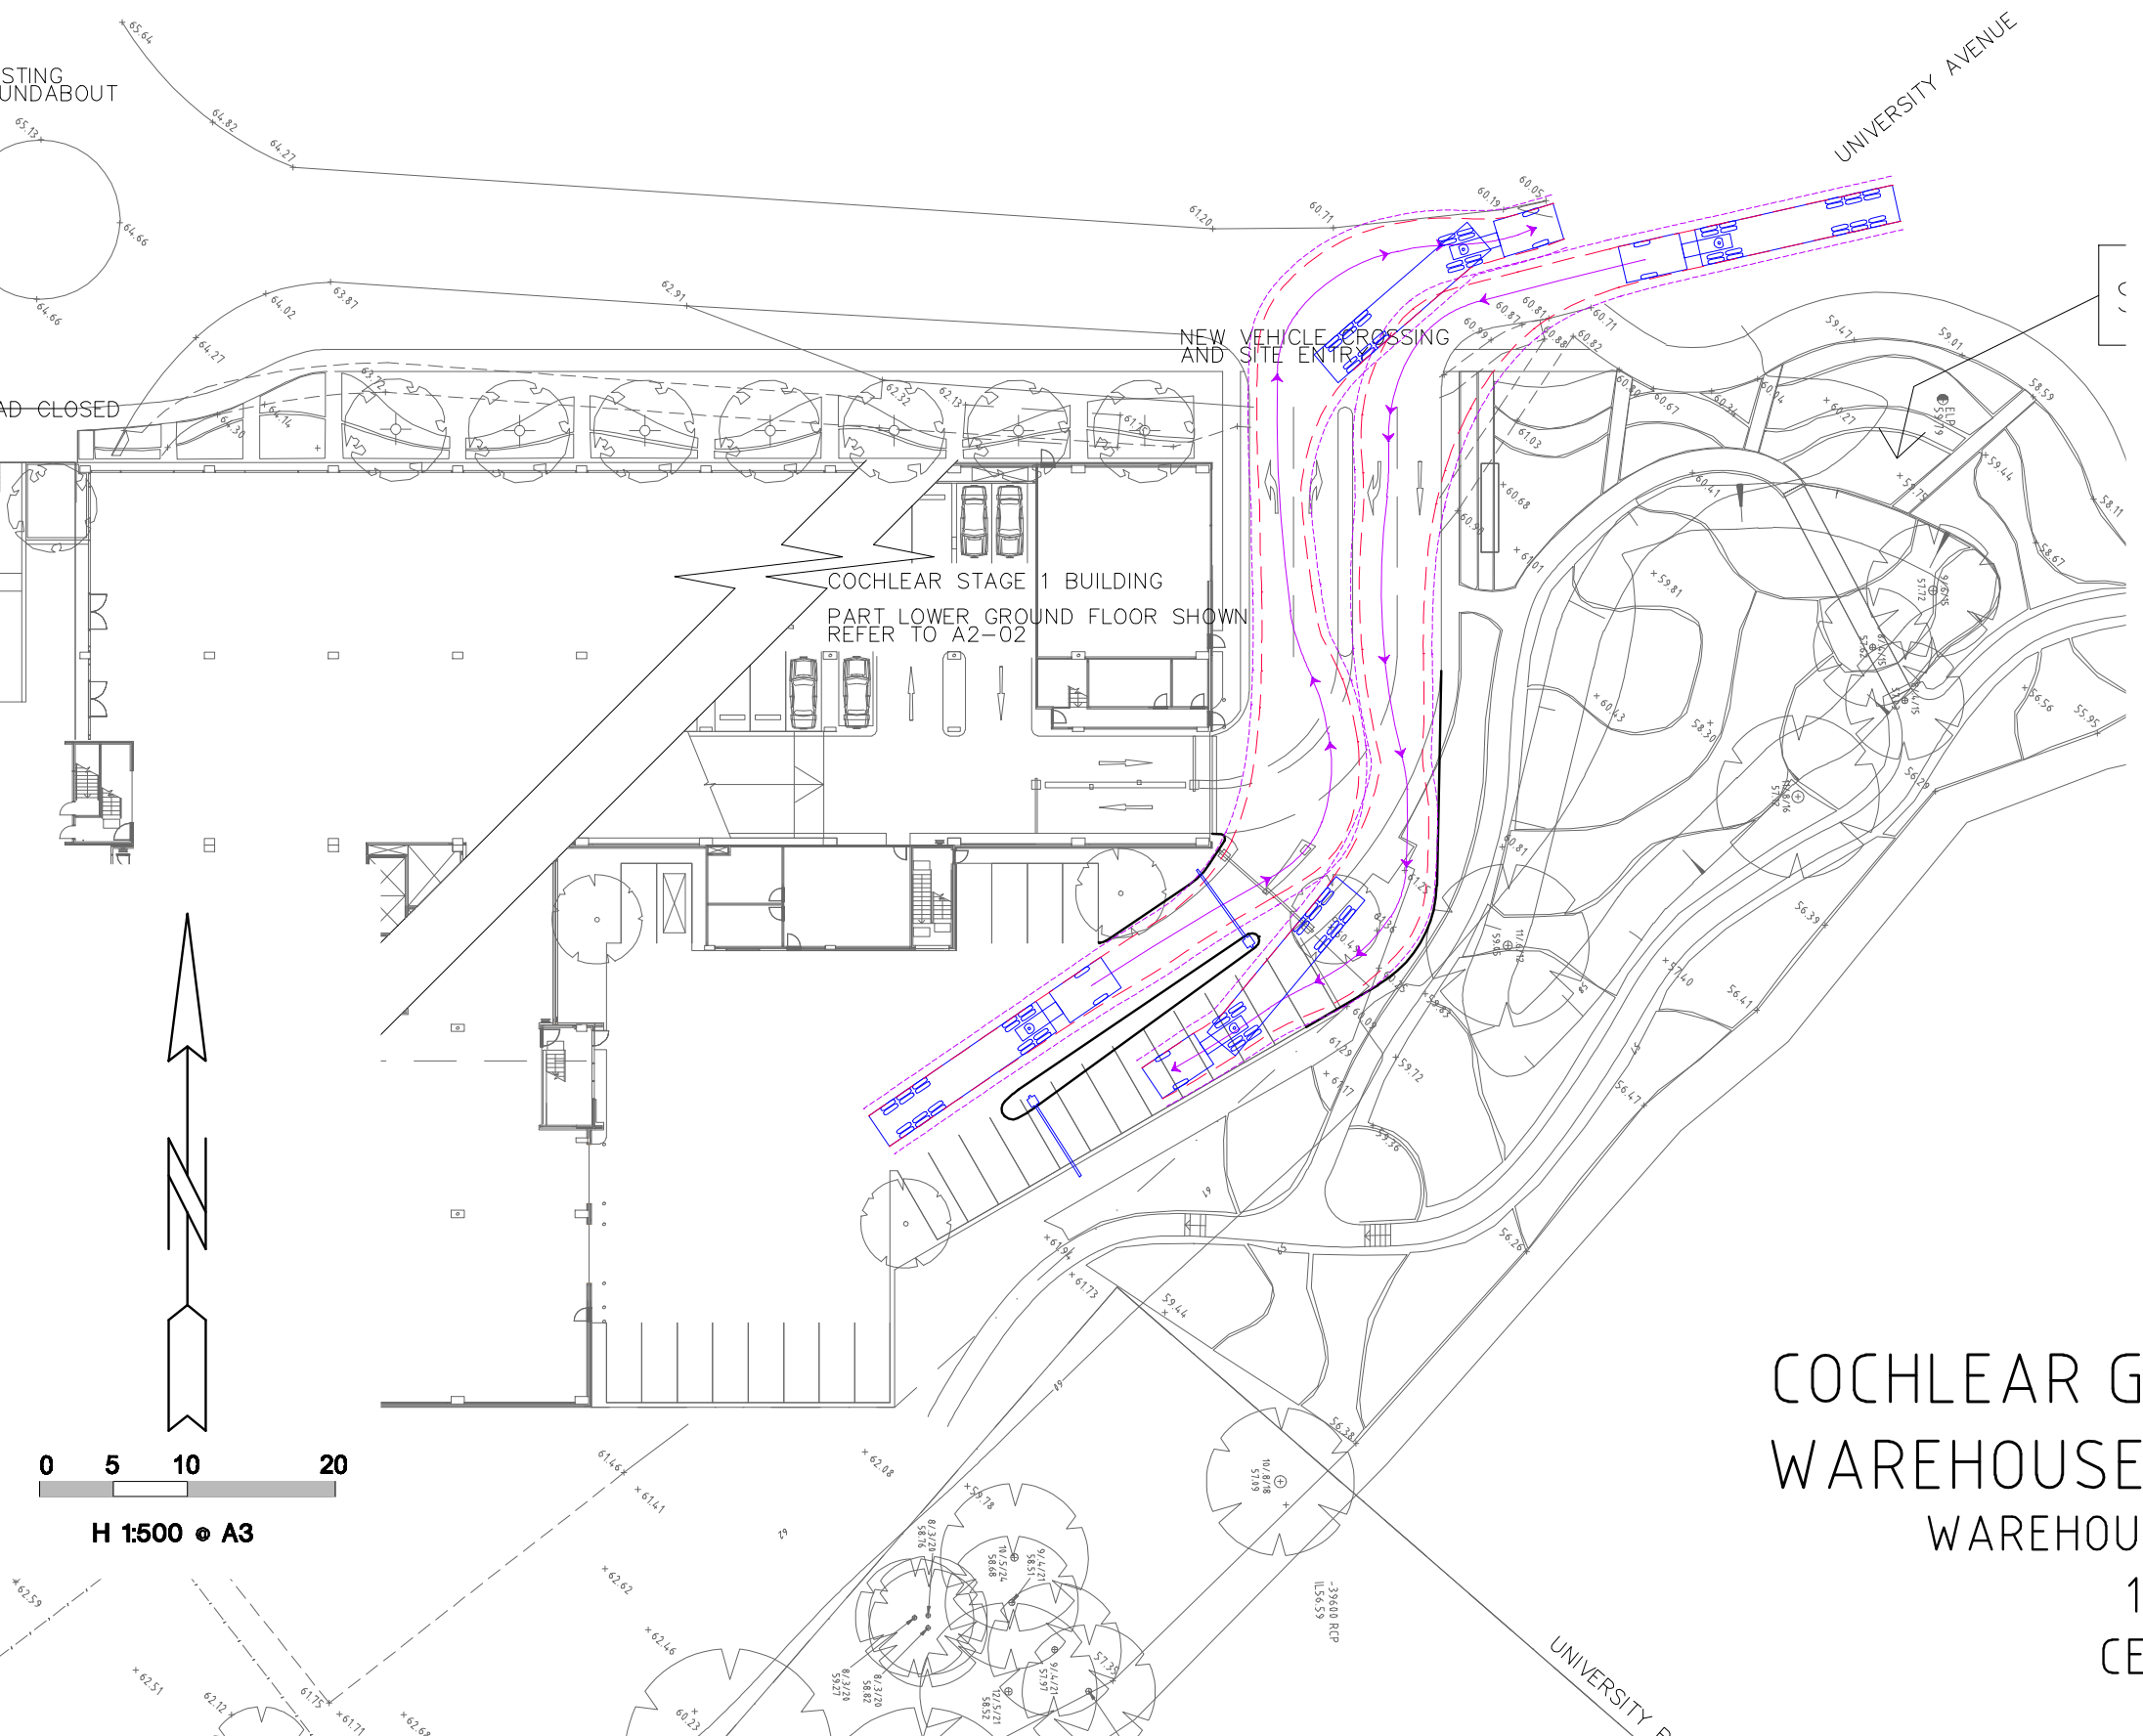


S ARTICULATED 19M		meters	
Tractor Width	: 2.50	Lock to Lock Time	: 6.00
Trailer Width	: 2.50	Steering Angle	: 27.70
Tractor Track	: 2.50	Articulating Angle	: 70.00
Trailer Track	: 2.50		

VEHICLE LEGEND

- 19m SEMI 600mm CLEARANCE
- 19m SEMI OVERHANG
- 19m SEMI CENTRELINE
- 19m SEMI

COCHLEAR GLOBAL HEADQUARTERS WAREHOUSE SERVICE AREA ACCESS WAREHOUSE SERVICE AREA ACCESS

19m SEMI TRAILER
CE001063 Figure 005
P.J.T. 08-04-08

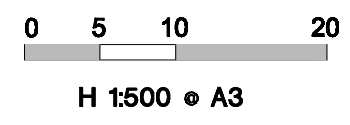

This page intentionally left blank