



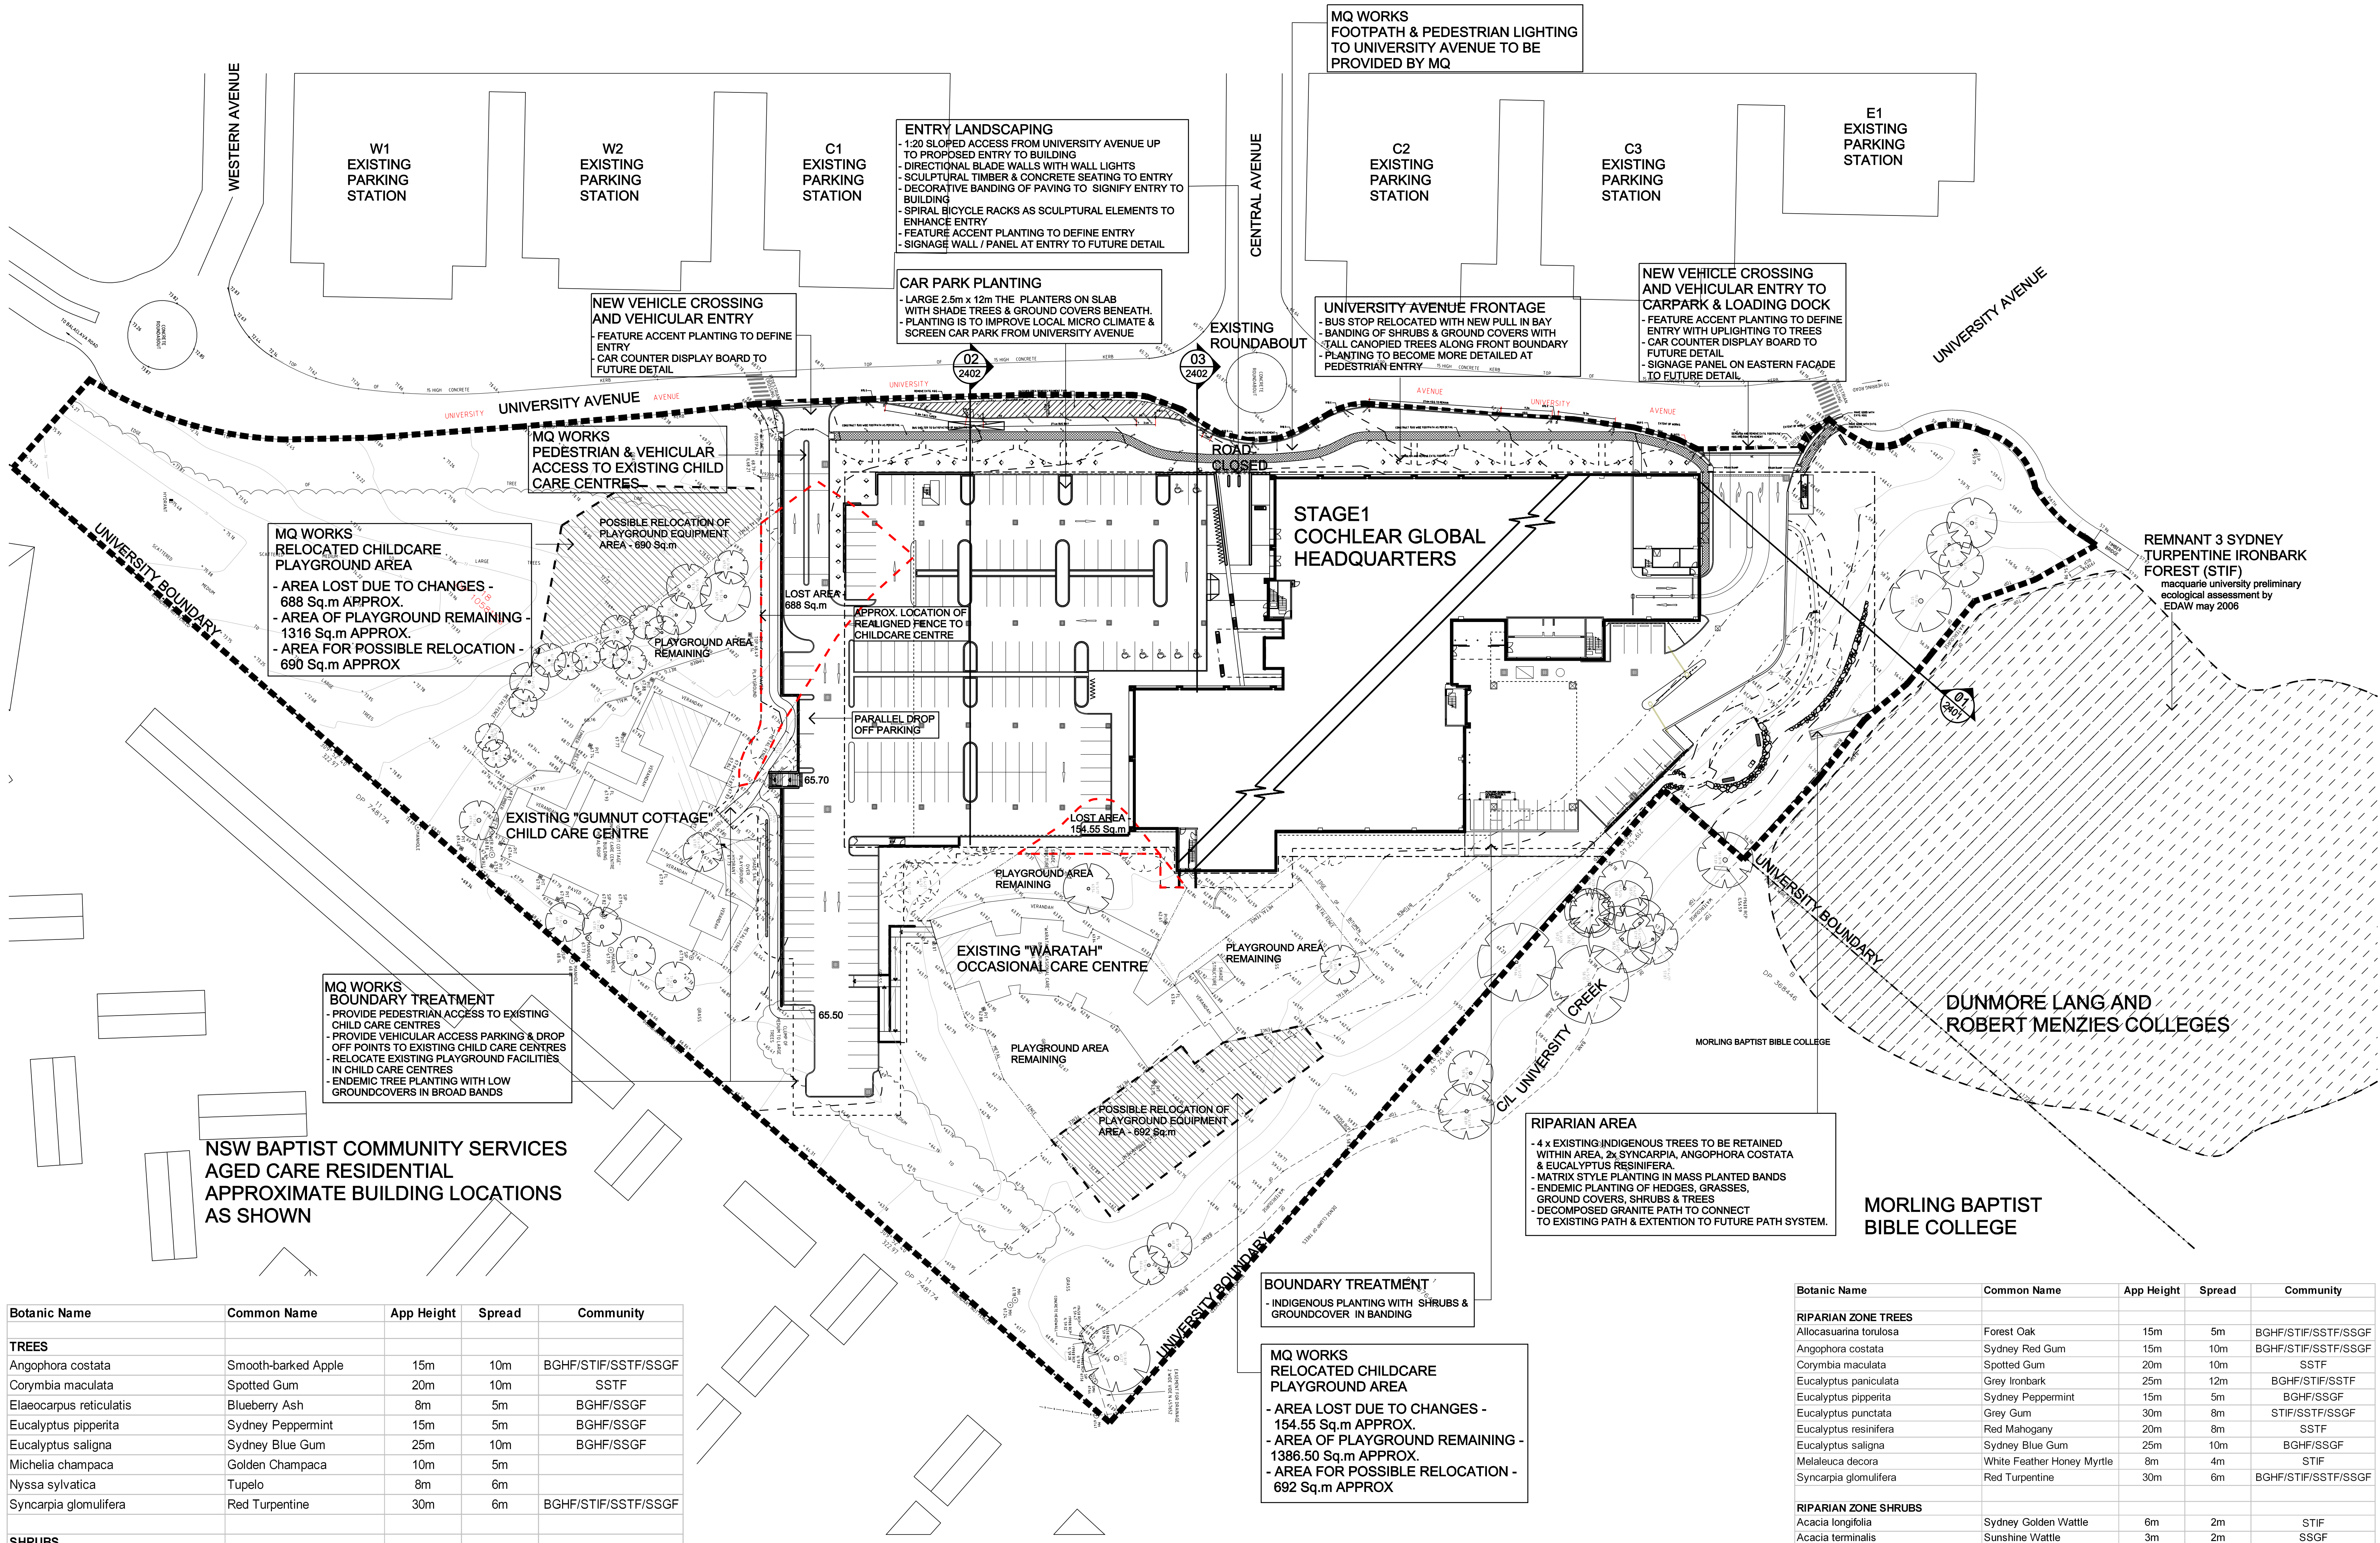

Botanic Name	Common Name	App Height	Spread	Community
TREES				
Angophora costata	Smooth-barked Apple	15m	10m	BGHF/STIF/SSTF/SSGF
Corymbia maculata	Spotted Gum	20m	10m	SSTF
Elaeocarpus reticulatus	Blueberry Ash	8m	5m	BGHF/SSGF
Eucalyptus piperita	Sydney Peppermint	15m	5m	BGHF/SSGF
Eucalyptus saligna	Sydney Blue Gum	25m	10m	BGHF/SSGF
Michelia champaca	Golden Champaca	10m	5m	
Nyssa sylvatica	Tupelo	8m	6m	
Syncarpia glomulifera	Red Turpentine	30m	6m	BGHF/STIF/SSTF/SSGF
SHRUBS				
Acmena smithii 'Minor'	Dwarf Lilly Pilly	3m	8m	
Leptospermum 'Cardwell'	Cardwell	1.5m	1.5m	
Leptospermum 'Pacific Beauty'		1m	1.5m	
Syzygium australe 'Aussie Southern'	Lillypilly	4m	3m	
Syzygium paniculatum Dwarf Form	Dwarf Lilly Pilly	4m	2m	
Viburnum odoratissimum	Sweet Viburnum	4m	3m	
Westringia fruticosa	Coastal Rosemary	2m	2m	
GROUNDCOVERS				
Carex appressa	Tall Sedge	1m	1m	
Cycas revoluta	Cycad/Sago Palm	1m	1m	
Dianella caerulea 'Cassa Blue'	Cassa Blue	750mm	750mm	STIF/SSGF
Dianella caerulea 'Little Jess'	Little Jess	400mm	400mm	
Isolepis nodosa	Knobby Club Rush	500mm	500mm	
Lomandra longifolia 'Tanika'	Tanika	1m	800mm	
Phormium 'Bronze Baby'	New Zealand Flax	800mm	800mm	

LEGEND

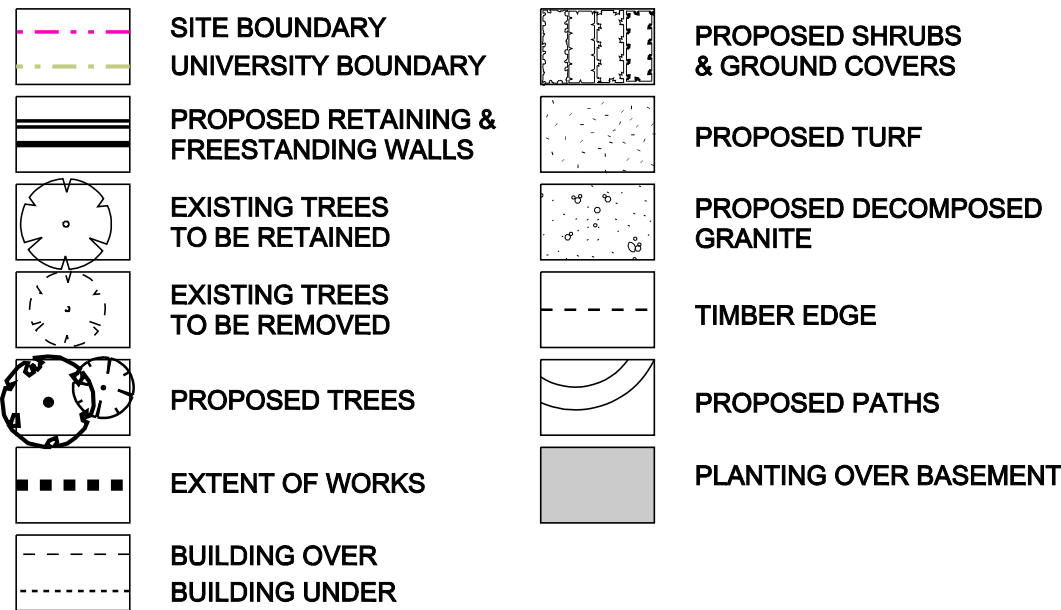

GENERAL NOTES

- BASE INFORMATION FOR THIS DRAWING TAKEN FROM SURVEY PLANS DATED 19 FEB 2008 BY LOCKLEY LAND TITLE SOLUTIONS
- DIMENSIONS ARE IN MILLIMETRES LEVELS SHOWN ARE IN METRES
- NOT ALL SURVEY INFORMATION HAS BEEN SHOWN FOR CLARITY OF DRAWING AND INFORMATION SOME DISCREPANCIES MAY OCCUR DO NOT SCALE THE DRAWING
- MQ WORKS - WORKS TO BE UNDERTAKEN BY MACQUARIE UNIVERSITY

© copyright of dem (austr) Pty limited abn 62 085 486 844.
any unauthorised use or distribution of information depicted on this document without dem (austr) Pty limited prior consent is prohibited.

any reports, drawings, advice or information included or referenced that is prepared and/or provided by any other party, including the client/principal, is the sole representation of the party who prepared the report/drawings, advice or information and does not constitute a representation by dem (austr) Pty limited. dem (austr) Pty limited expressly takes no responsibility for any documents, advice or other material prepared by any other party.

figured dimensions to be taken in preference to scaled dimensions. verify all dimensions on the job before preparing shop drawings or commencing work. dimensions shown are computer generated and the contractor is to apply standard building tolerances.

verified suitable for the use stipulated by the relevant revision/issue only if initialed and checked by an authorised dem (austr) Pty limited representative.

amendments				verified		
no.	date	amendment	by	chk'd	init	chk'd
A-	25.02.08	preliminary	ab	cm		
a01	10.04.08	preliminary	ab	cm		
a02	15.04.08	preliminary for client review	ab	cm		
a03	24.04.08	preliminary issues for construction	pn	pn	cm	cm
a04	01.05.08	consultant coordination	pn	pn	cm	cm
a05	07.05.08	MQ coordination	pn	pn	cm	cm
a06	13.05.08	for coordination	pn	pn	ab	ab
a07	17.05.08	issue for project application	pn	pn	ab	ab
a08	07.10.08	for coordination	pn	pn	cm	cm

north point

division: landscape architecture

level 8 15 help street chatswood nsw 2067
p: po box 5036 west chatswood nsw 1515
t: (02) 8966 6000 f: (02) 8966 6111
e: sydney@dem.com.au

project/client

**Cochlear Global
Headquarters
Stage 1
Macquarie University
NSW 2109**

Cochlear
14 mars road
lane cove NSW 2006

consultant

drawing title

**Stage 1
overall landscape plan**

for coordination

original	scale	drawn	project no.
b1	1:500	ab	4006-00

drawing no.

la -- 0501

rev. no.

a08