




Rev A - 4/08/08 - add info
 Revision

Chk'd

Client
JACKSON INTERNATIONAL PTY LTD

Important Notes:
 LEVEL AND DETAIL INFORMATION SHOWN HEREON TAKEN FROM B & P SURVEYS DRAWING NUMBER 17149D IN 3 SHEETS AND IS SUBJECT TO THE CONDITIONS STATED ON THIS PLAN.

Sheet Layout

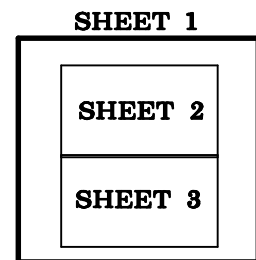

IMPORTANT NOTE:

 ALL UNDERGROUND SERVICES SHOULD BE LOCATED ONSITE BY RELEVANT AUTHORITIES BEFORE ANY WORK IS COMMENCED.

THIS NOTE IS AN INTEGRAL PART OF THIS PLAN.

SITE ANALYSIS PLAN

Of Lots 2 and 3 in DP244652
 Bilambil Road, Bilambil Village

Parish of TERRANORA County of ROUS

B & P SURVEYS
 CONSULTING SURVEYORS
 A.B.N. 55 010117236
 30 Beryl Street
 Tweed Heads, NSW, 2485, Australia
 Telephone: (07) 5536 3611
 Fax: (07) 5536 3701
 Email: tweed@bpsurveys.com.au
 Webpage: www.bpsurveys.com.au




Offices Also At :
 Surfers Paradise Murwillumbah
 Ph. (07) 55390499 Ph. (02) 66721924

J: \15300\15337\Projects\17152D-A.pro

Scale 1 : 1500	Level Datum -	Drawn kgs	Chk'd	F.Bk -	L.Bk -
REF. No. T15337	Date 31/07/08	Drawing No./Size 17152 D		Rev. A	

SHEET 1 of 3

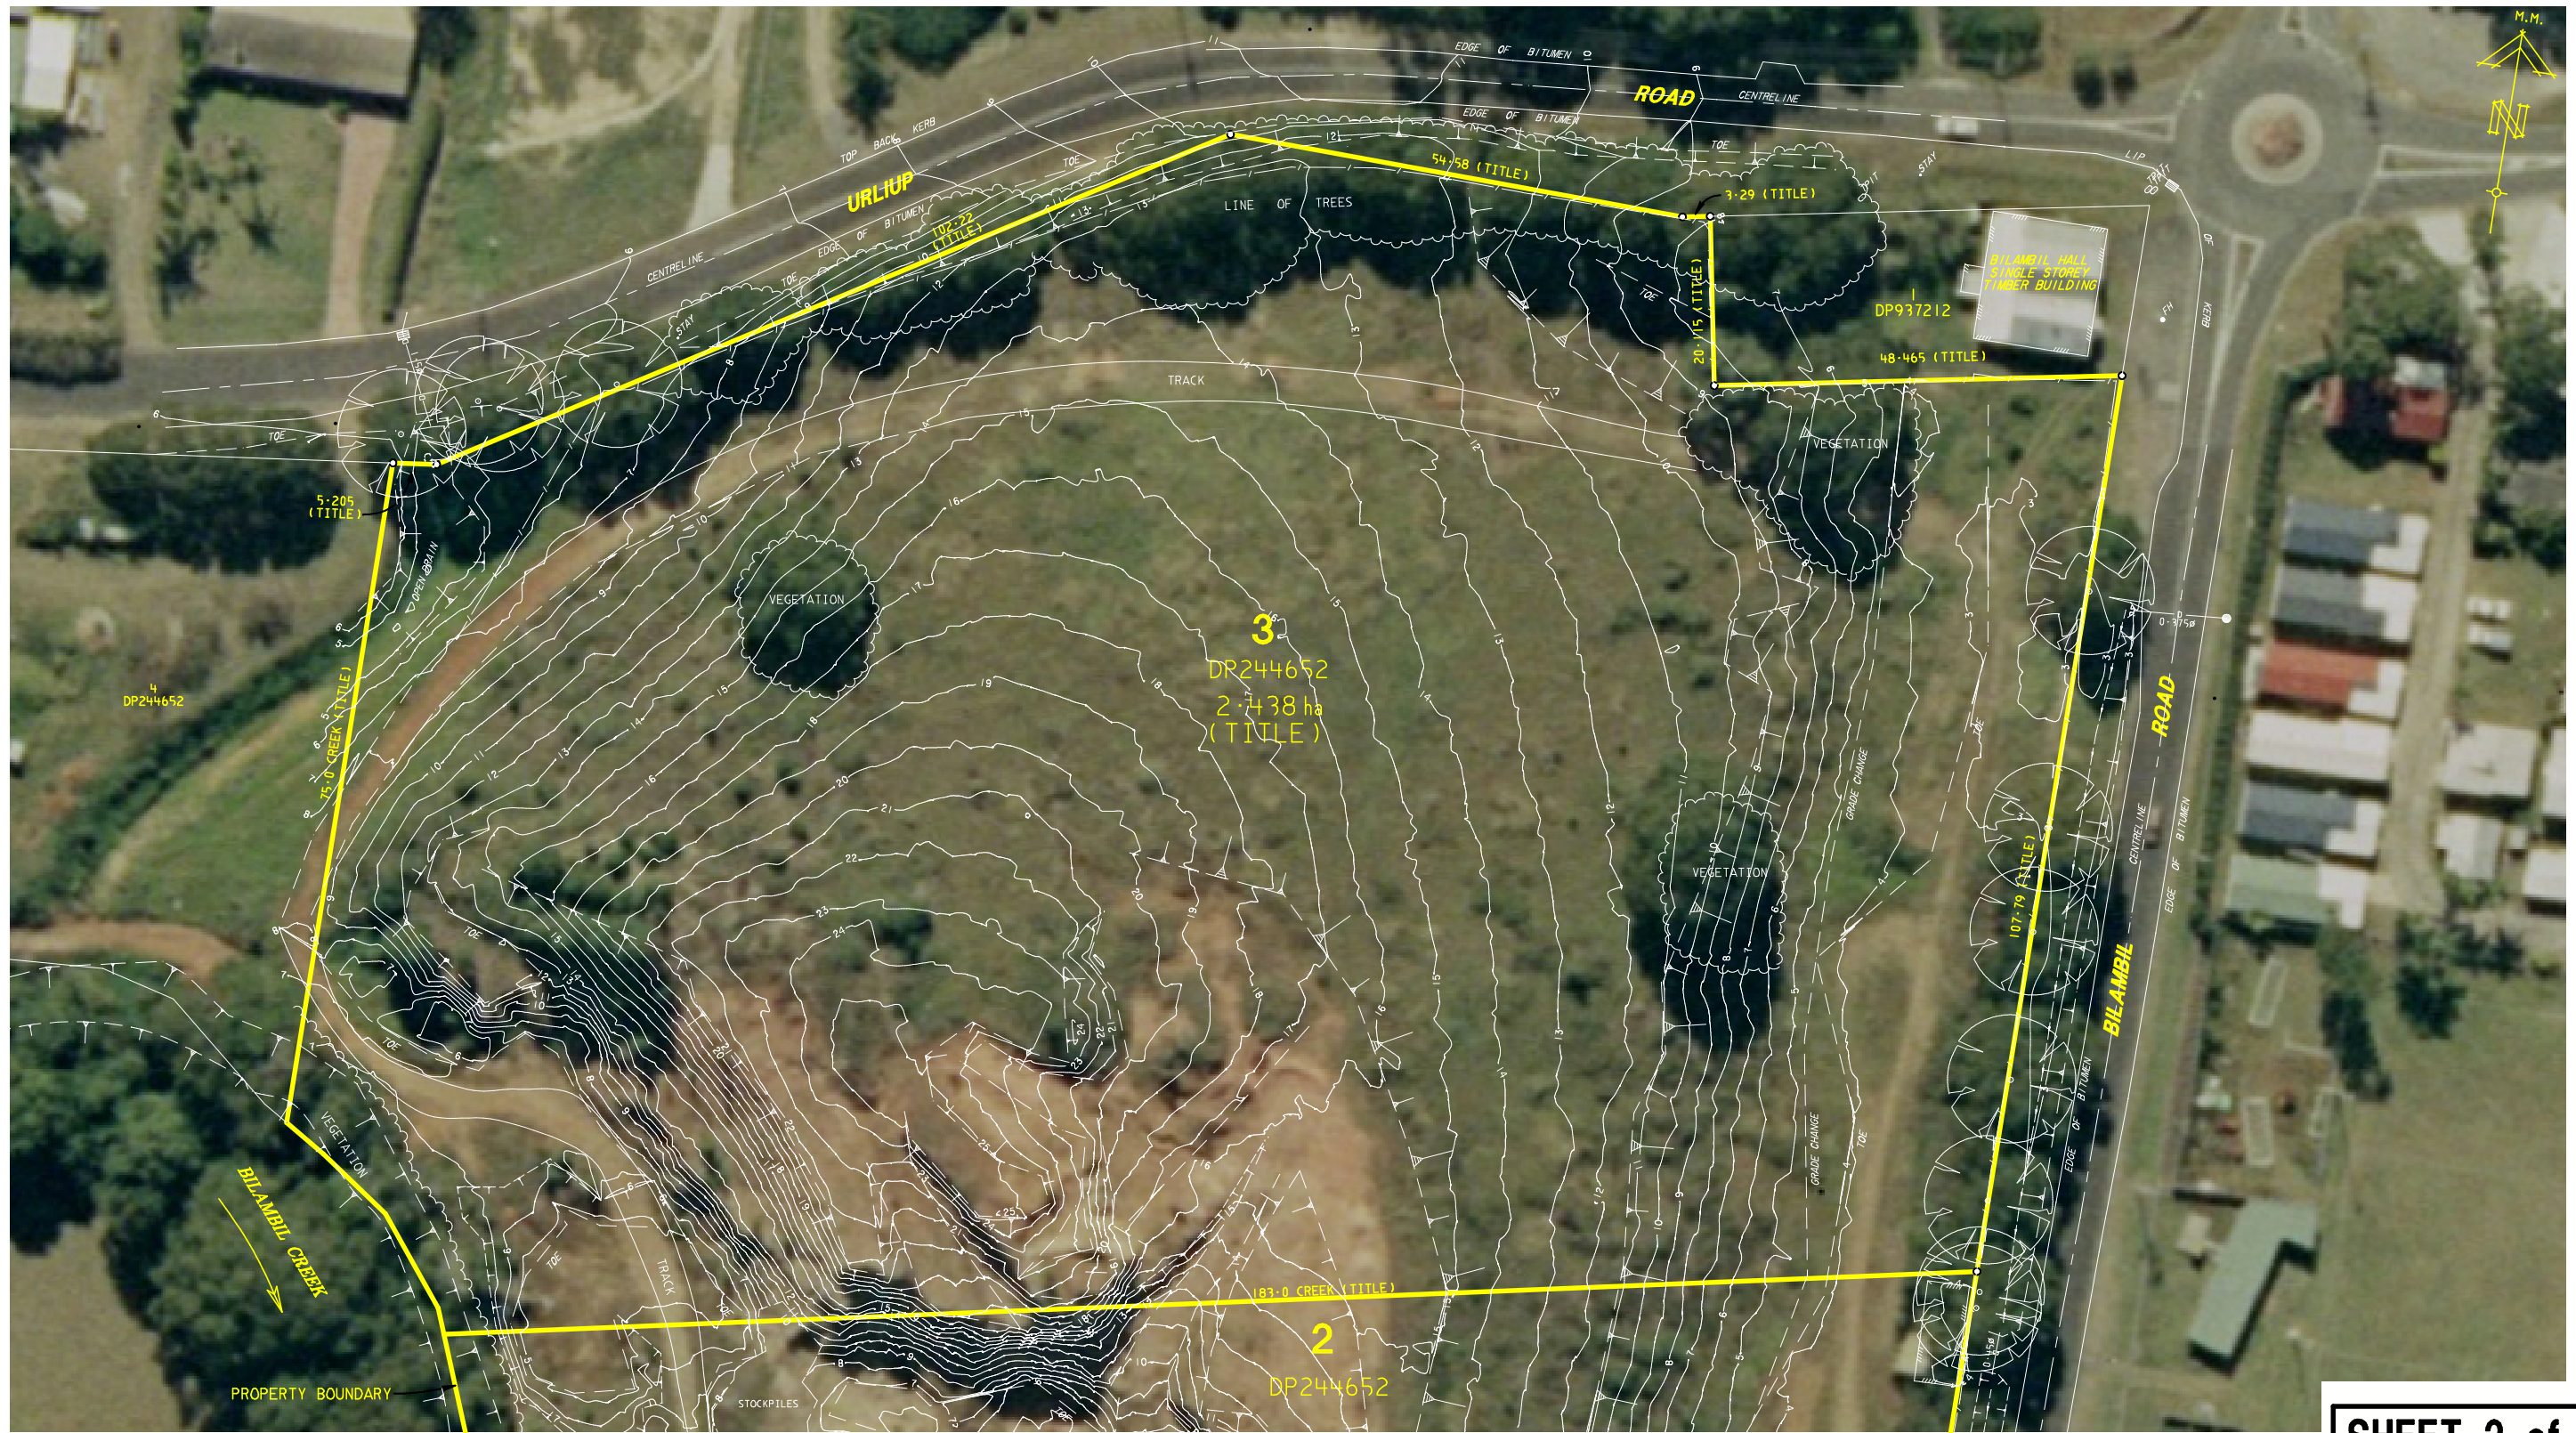

SHEET 2 of 3

Rev A - 4/08/08 - add info
Revision


Chk'd

JACKSON INTERNATIONAL PTY LTD

Important Notes: (THIS NOTE IS AN INTEGRAL PART OF THIS PLAN)

LEVEL AND DETAIL INFORMATION SHOWN HEREON TAKEN FROM B & P SURVEYS DRAWING NUMBER 17149D IN 3 SHEETS AND IS SUBJECT TO THE CONDITIONS STATED ON THIS PLAN.

Sheet Layout

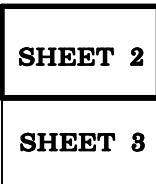

IMPORTANT NOTE:



ALL UNDERGROUND SERVICES SHOULD BE LOCATED ONSITE BY RELEVANT AUTHORITIES BEFORE ANY WORK IS COMMENCED.

SITE ANALYSIS PLAN

Of Lots 2 and 3 in DP244652
Bilambil Road, Bilambil Village

Parish of TERRANORA County of ROUS

J:\15300\15337\Projects\17152D-A.pro

Scale 1 : 800 @ A3	Level Datum AHD	F.Bk FB 1	L.Bk -	Drawn KGS Chk'd
--------------------------	--------------------	--------------	-----------	-----------------------

**B & P SURVEYS
CONSULTING SURVEYORS**

A.B.N. 55 010117236
30 Beryl Street
Tweed Heads, NSW, 2485, Australia
Telephone: (07) 5536 3611
Fax: (07) 5536 3701
Email: tweed@bpsurveys.com.au
Webpage: www.bpsurveys.com.au



A QUALITY ASSURED COMPANY



Offices Also At : Surfers Paradise Murwillumbah
Ph.(07)55390499 Ph.(02)66721924

Ref. No. T15337	Date 31/07/08	Drawing No./Size 17152 D	Rev. A
--------------------	------------------	------------------------------------	------------------

