
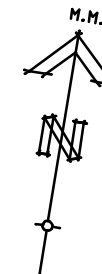


SHEET 2

SHEET 3

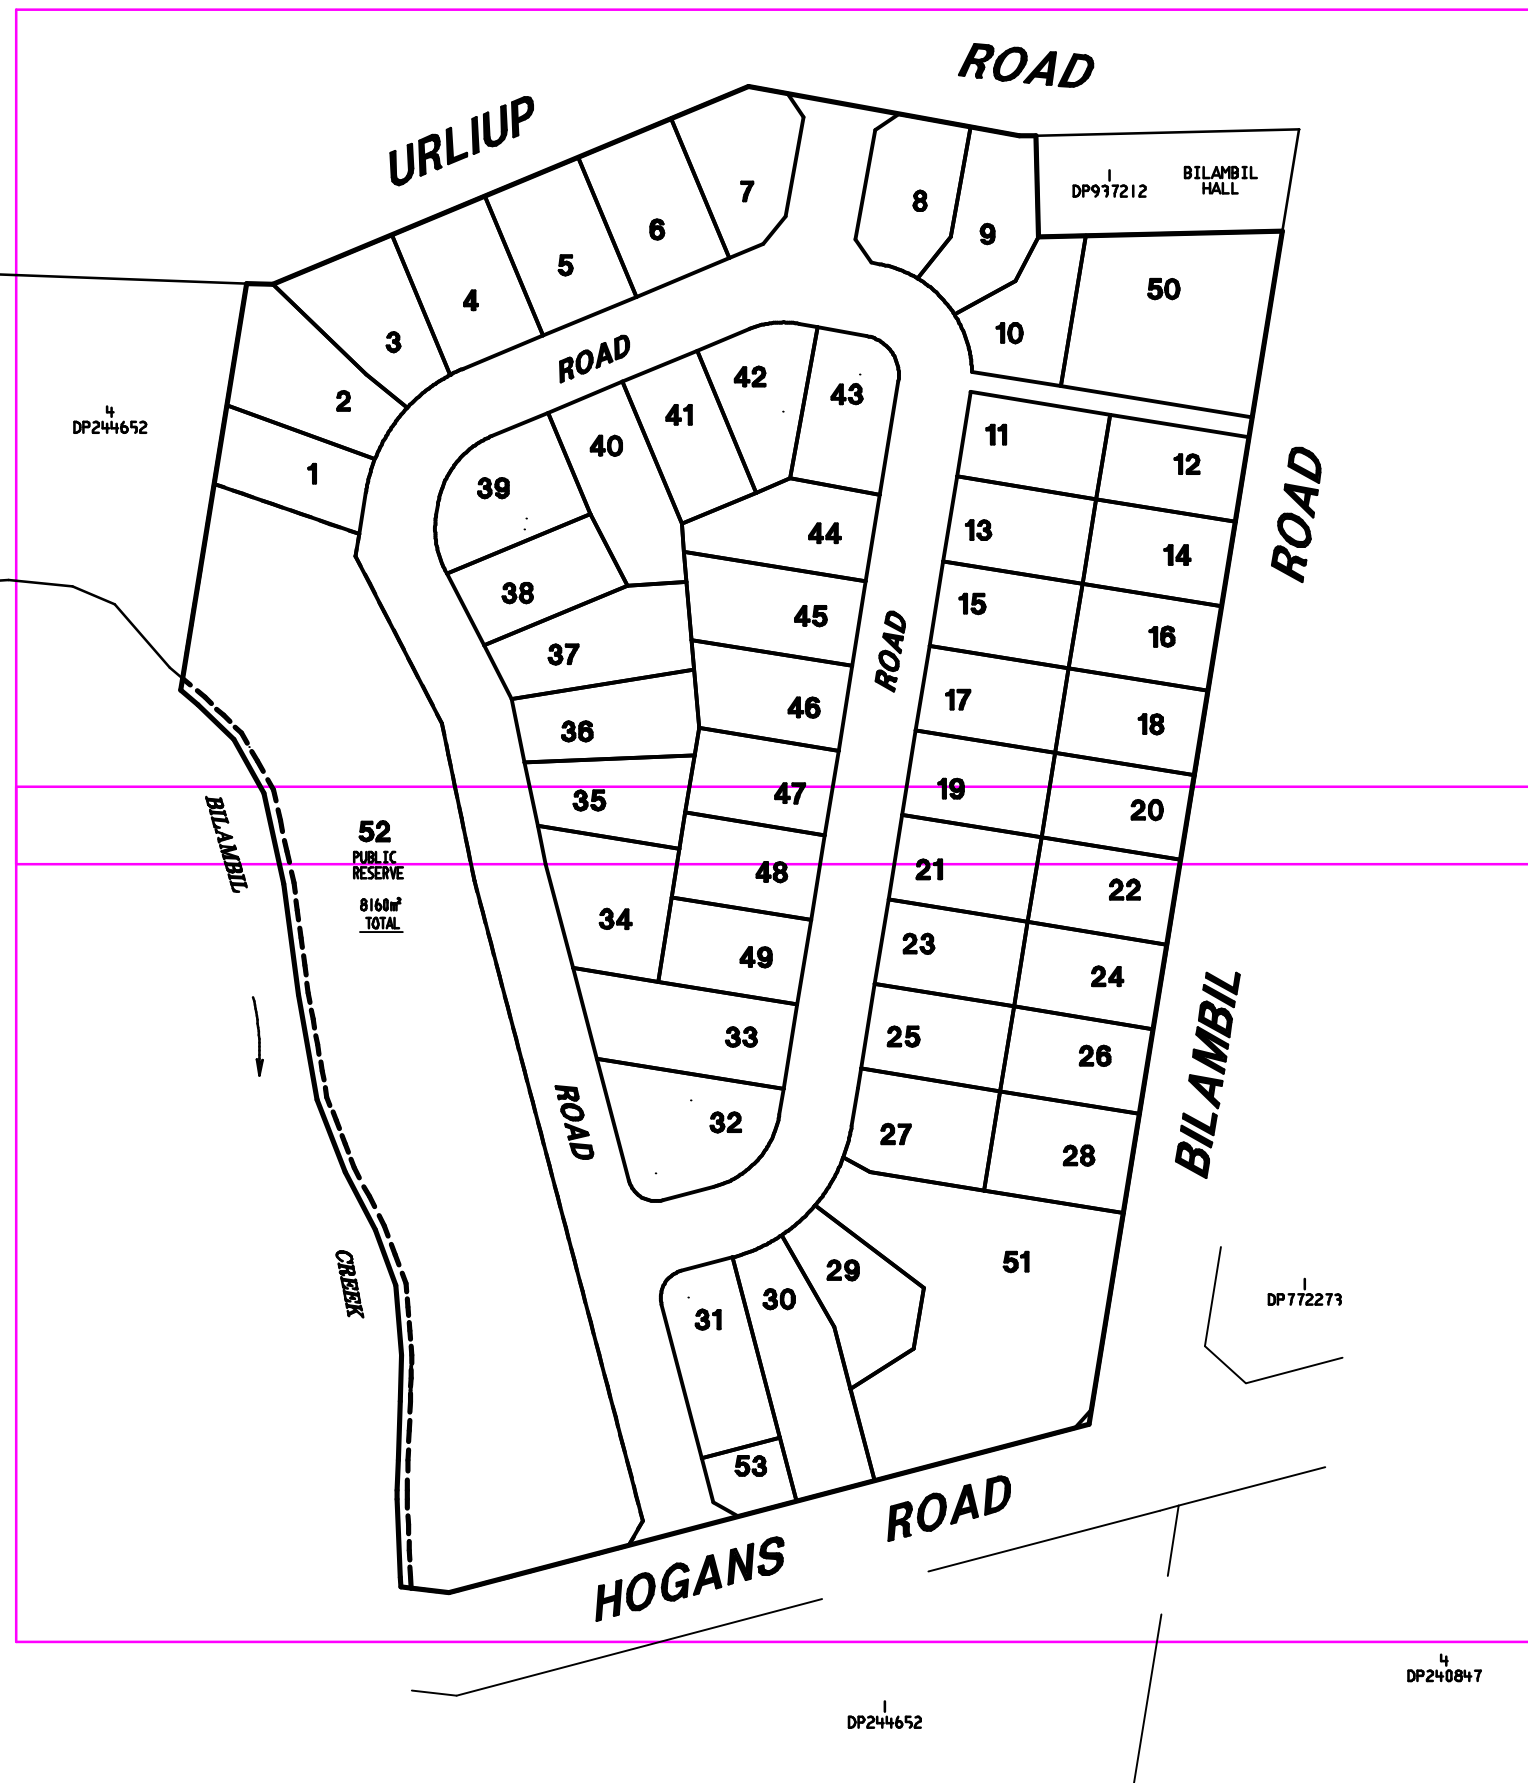

Rev F – 8/12/09 – Amend Creek Bdy
Rev E – 24/11/09 – Amend layout
Rev D – 20/05/09 – Amend layout
Rev C – 16/03/09 – Amendments
Rev B – 12/03/09 – New Layout
Rev A – 04/08/08 – addition info
Revision

Chk'd


Registered Proprietors

JACKSON INTERNATIONAL PTY LTD

Important Notes:

THE PROPOSED LOT BOUNDARIES, NUMBERS, AREAS AND DIMENSIONS AS SHOWN HEREON ARE PRELIMINARY ONLY AND ARE SUBJECT TO FINAL DESIGN, LOCAL AUTHORITY APPROVAL AND REGISTRATION IN THE DEPARTMENT OF LANDS NSW.

Sheet Layout

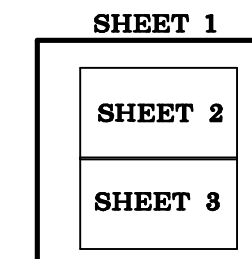

IMPORTANT NOTE:



ALL UNDERGROUND SERVICES SHOULD BE LOCATED ON SITE BY RELEVANT AUTHORITIES BEFORE ANY WORK IS COMMENCED.

THIS NOTE IS AN INTEGRAL PART OF THIS PLAN.

PROPOSED SUBDIVISION PLAN

Of Lots 2 and 3 in DP244652
Bilambil Road, Bilambil Village

Parish of TERRANORA County of ROUS

B & P SURVEYS
CONSULTING SURVEYORS
A.B.N. 55 010117236

30 Beryl Street
Tweed Heads, NSW, 2485, Australia
Telephone: (07) 5536 3611
Fax: (07) 5536 3701
Email: tweed@bpsurveys.com.au
Webpage: www.bpsurveys.com.au




Offices Also At :
Surfers Paradise Murwillumbah
Ph. (07) 55390499 Ph. (02) 66721924

J: \15300\15337\Projects\17154D-F.pro

Scale 1 : 1500	Level Datum —	Drawn MES	Chk'd —	F.Bk —	L.Bk —
REF. No. T15337	Date 31/07/08	Drawing No./Size 17154 D	Rev. F		

SHEET 1 of 3

- (A) PROPOSED EASEMENT FOR ACCESS
2 WIDE & 4 WIDE (SUBJECT TO FINAL DETAILED
DESIGN)
(B) PROPOSED EASEMENT TO DRAIN
SEWER AND WATER 3 WIDE (SUBJECT
TO FINAL DETAILED DESIGN)
(E) PROPOSED EASEMENT TO DRAIN
WATER VARIABLE WIDTH (SUBJECT
TO FINAL DETAILED DESIGN)

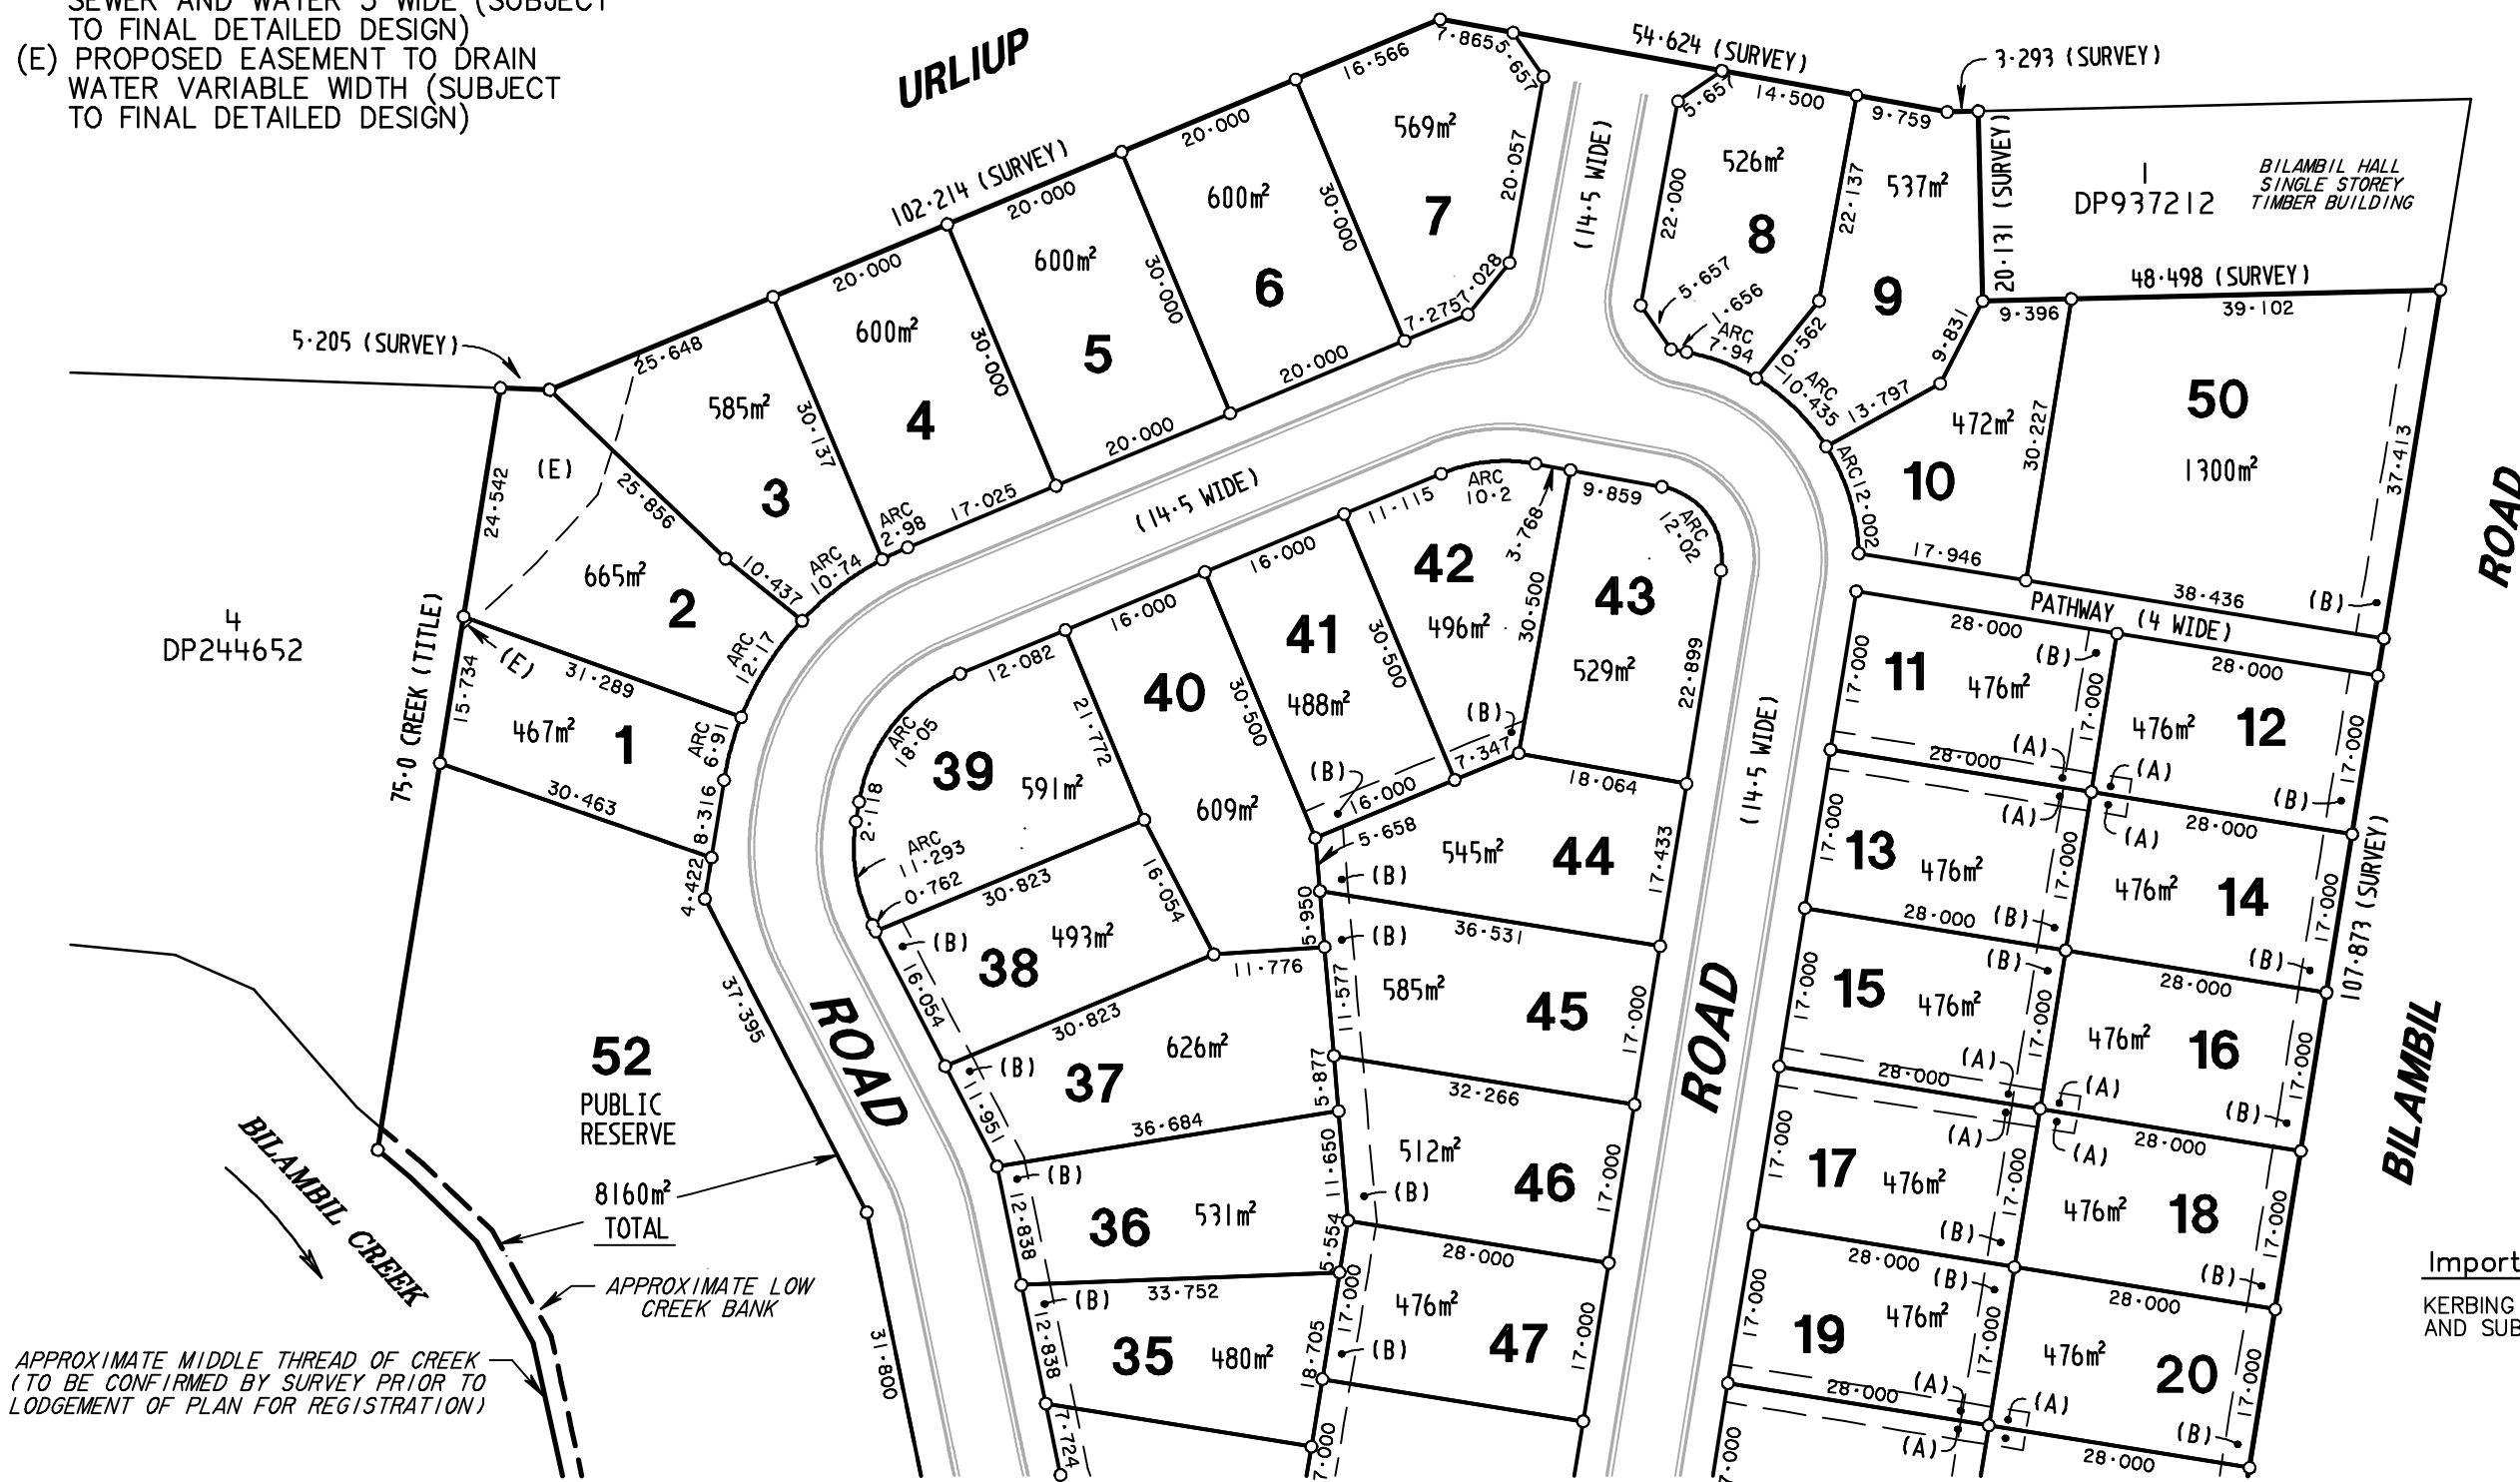

Important Notes:

KERBING SHOWN IS INDICATIVE ONLY
AND SUBJECT TO FINAL DETAILED DESIGN

SHEET 2 of 3

Rev F - 8/12/09 - Amend Creek Bdy
Rev E - 24/11/09 - Amend layout
Rev D - 20/05/09 - Amend layout
Rev C - 16/03/09 - Amendments
Rev B - 12/03/09 - New Layout
Rev A - 04/08/08 - addition info
Revision

Chk'd

Important Notes: (THIS NOTE IS AN INTEGRAL PART OF THIS PLAN)

THE PROPOSED LOT BOUNDARIES, NUMBERS, AREAS AND
DIMENSIONS AS SHOWN HEREON ARE PRELIMINARY ONLY
AND ARE SUBJECT TO FINAL DESIGN, LOCAL AUTHORITY
APPROVAL AND REGISTRATION IN THE DEPARTMENT OF
LANDS NSW.

Sheet Layout

SHEET 2

SHEET 3

IMPORTANT NOTE:



ALL UNDERGROUND SERVICES
SHOULD BE LOCATED ONSITE
BY RELEVANT AUTHORITIES
BEFORE ANY WORK IS COMMENCED.

PROPOSED SUBDIVISION PLAN

Of Lots 2 and 3 in DP244652
Bilambil Road, Bilambil Village

Parish of TERRANORA County of ROUS

J: \15300\15337\Projects\17154D-F.pro

Scale
1 : 800
@ A3

Level Datum

F.Bk

L.Bk

Drawn
MES
Chk'd

B & P SURVEYS CONSULTING SURVEYORS

A.B.N. 55 010117236

30 Beryl Street
Tweed Heads, NSW, 2485, Australia
Telephone: (07) 5536 3611
Fax: (07) 5536 3701
Email: tweed@bpsurveys.com.au
Webpage: www.bpsurveys.com.au

Offices Also At : Surfers Paradise Murwillumbah
Ph. (07) 55390499 Ph. (02) 66721924



A QUALITY ASSURED COMPANY




Ref. No.
T15337



Date
31/07/08

Drawing No./Size
17154 D

Rev.
F

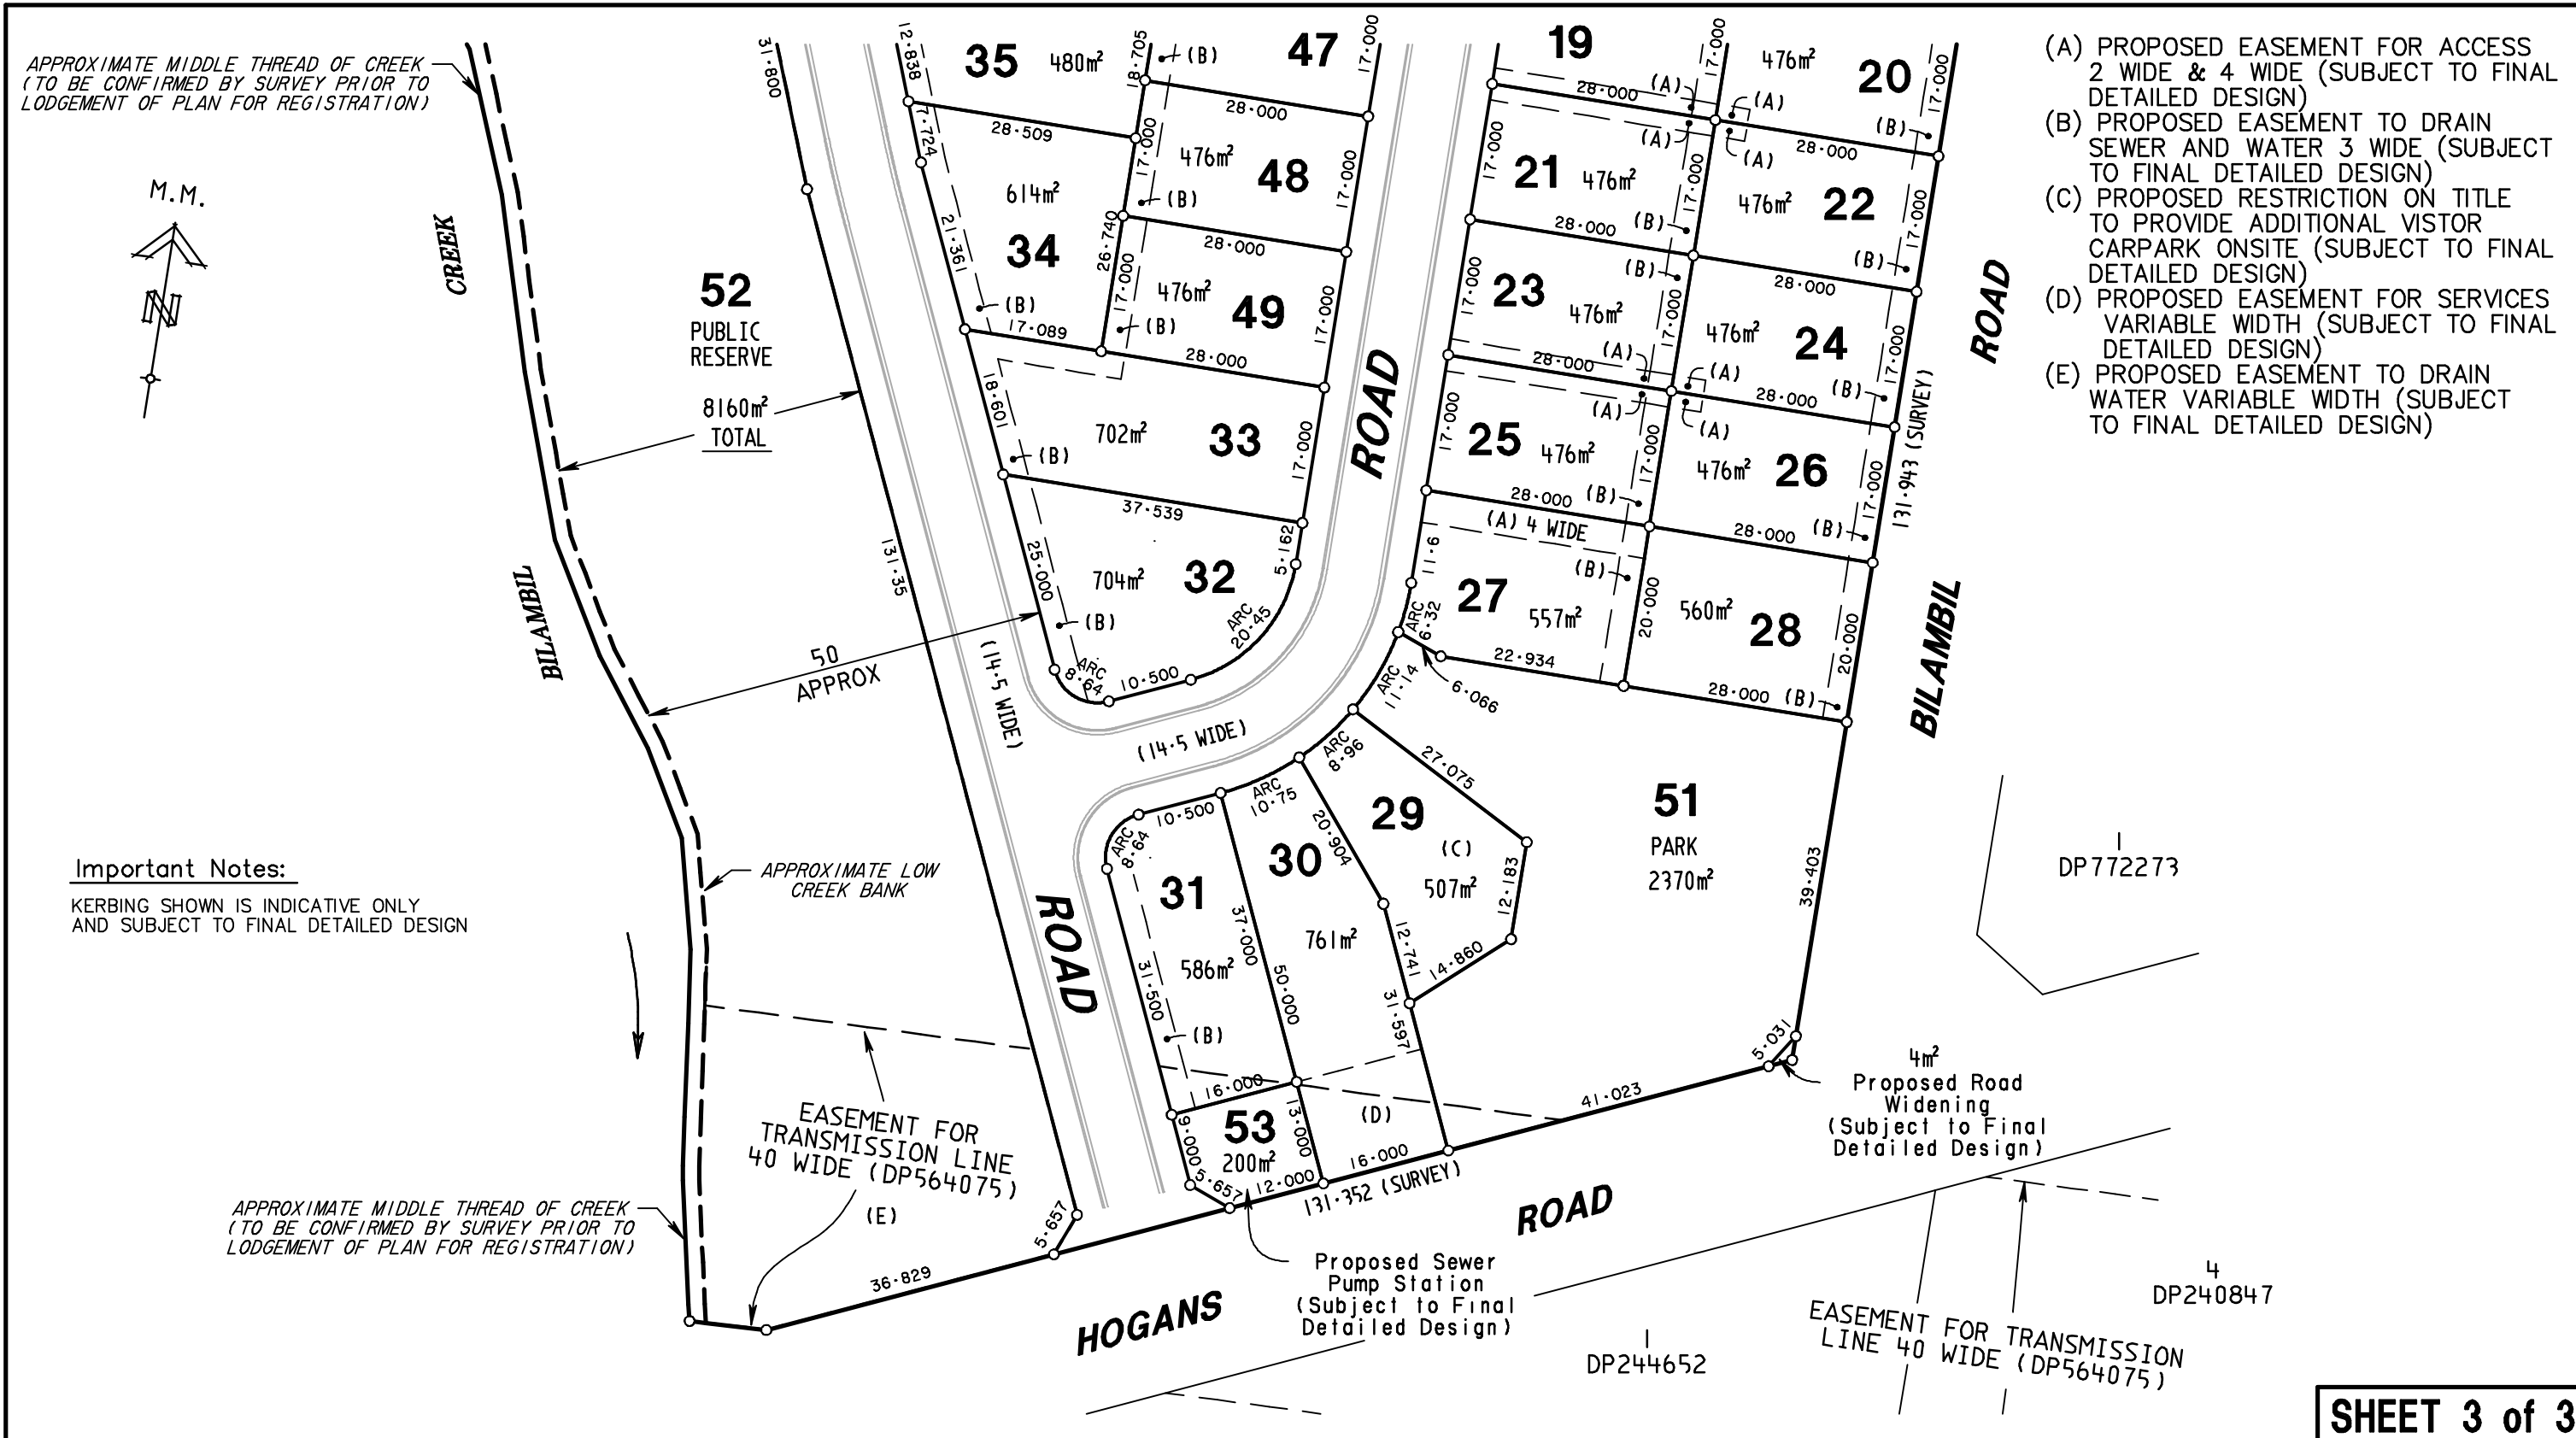JACKSON INTERNATIONAL PTY LTD



Rev F – 8/12/09 – Amend Creek Bdy		<div>Important Notes: (THIS NOTE IS AN INTEGRAL PART OF THIS PLAN)</div> <div>Sheet Layout</div> <div><div>SHEET 2</div><div>SHEET 3</div></div>	<div>PROPOSED SUBDIVISION PLAN</div> <div>Of Lots 2 and 3 in DP244652</div> <div>Bilambil Road, Bilambil Village</div> <div>Parish of TERRANORA County of ROUS</div> <div>J: \15300\15337\Projects\17154D–F.pro</div> <table><tr><td>Scale</td><td>Level Datum</td><td>F.Bk</td><td>L.Bk</td><td>Drawn MES</td></tr><tr><td>1 : 800 @ A3</td><td>—</td><td>—</td><td>—</td><td>Chk'd</td></tr></table>					Scale	Level Datum	F.Bk	L.Bk	Drawn MES	1 : 800 @ A3	—	—	—	Chk'd	<div><div>B & P SURVEYS</div><div>CONSULTING SURVEYORS</div><div>A.B.N. 55 010117236</div><div>30 Beryl Street Tweed Heads, NSW, 2485, Australia Telephone: (07) 5536 3611 Fax: (07) 5536 3701 Email: tweed@bpsurveys.com.au Webpage: www.bpsurveys.com.au</div><div>Offices Also At : Surfers Paradise Murwillumbah Ph.(07) 55390499 Ph.(02) 66721924</div></div> <div><div>A QUALITY ASSURED COMPANY</div></div>			
Scale	Level Datum		F.Bk	L.Bk	Drawn MES																
1 : 800 @ A3	—		—	—	Chk'd																
Rev E – 24/11/09 – Amend layout																					
Rev D – 20/05/09 – Amend layout																					
Rev C – 16/03/09 – Amendments																					
Rev B – 12/03/09 – New Layout																					
Rev A – 04/08/08 – addition info																					
Revision		Chk'd																			
Registered Proprietors								Ref. No. T15337													
JACKSON INTERNATIONAL PTY LTD								Date 31/07/08													
								Drawing No./Size 17154 D													
								Rev. F													