

Appendix H


Report 10-5050R3

Noise Contour Plots (Year 2013) - LAeq(15hour)

Cover Page

Daytime $L_{Aeq}(15\text{hour})$
Noise Contour Plots

75 mm DN ORIGINAL

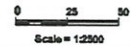

60 dBA LAeq(15hour)
55 dBA LAeq(15hour)
50 dBA LAeq(15hour)
45 dBA LAeq(15hour)



10-5050 Quakers Hill to Vineyard
Appendix H - Noise Contour Plots
Future Situation (Year 2013)

REVISION
1

Daytime LAeq(15hour) Noise Contour Plots



75	20	
----	----	--	--	

Daytime LAeq(15hour) Noise Contour Plots



75 mm ON ORIGINAL	1 REV. DATE	22/11/13 General Issue Appendix H - Noise Contour Plots Future Situation (Year 2013)	AP R.L. PREPARED	CV AP CHECKED	 0 25 50 Scale = 1:2500	LEGEND: 60 dBA LAeq(15hour) 75 dBA LAeq(15hour) 70 dBA LAeq(15hour) 65 dBA LAeq(15hour) 60 dBA LAeq(15hour) 55 dBA LAeq(15hour) 50 dBA LAeq(15hour) 45 dBA LAeq(15hour)	 ICANRIP Airborne Noise Trigger Level Exceeded	 Heggies Pty Ltd 2 Lindorff Street Lena Cove NSW 2066 Australia PO Box 176 Lena Cove NSW 1586 Email: ecorres@heggies.com.au Telephone 02 9427 8100 Facsimile 02 9427 8200	10-5050 Quakers Hill to Vineyard Appendix H - Noise Contour Plots Future Situation (Year 2013) FILE NAME 10-5050 Appendix H 2013 LAeq15hr 20090422.dwg DRAWING No. 10-5151R3-H-113 REVISION 1
-------------------	----------------	---	------------------------	---------------------	--	--	---	---	--