


Appendix B

Pipeline Trenching Concept Design

PIPE TRENCH DESIGN - KINGSCLIFF STP TO ABLP FACILITY, CUDGEN

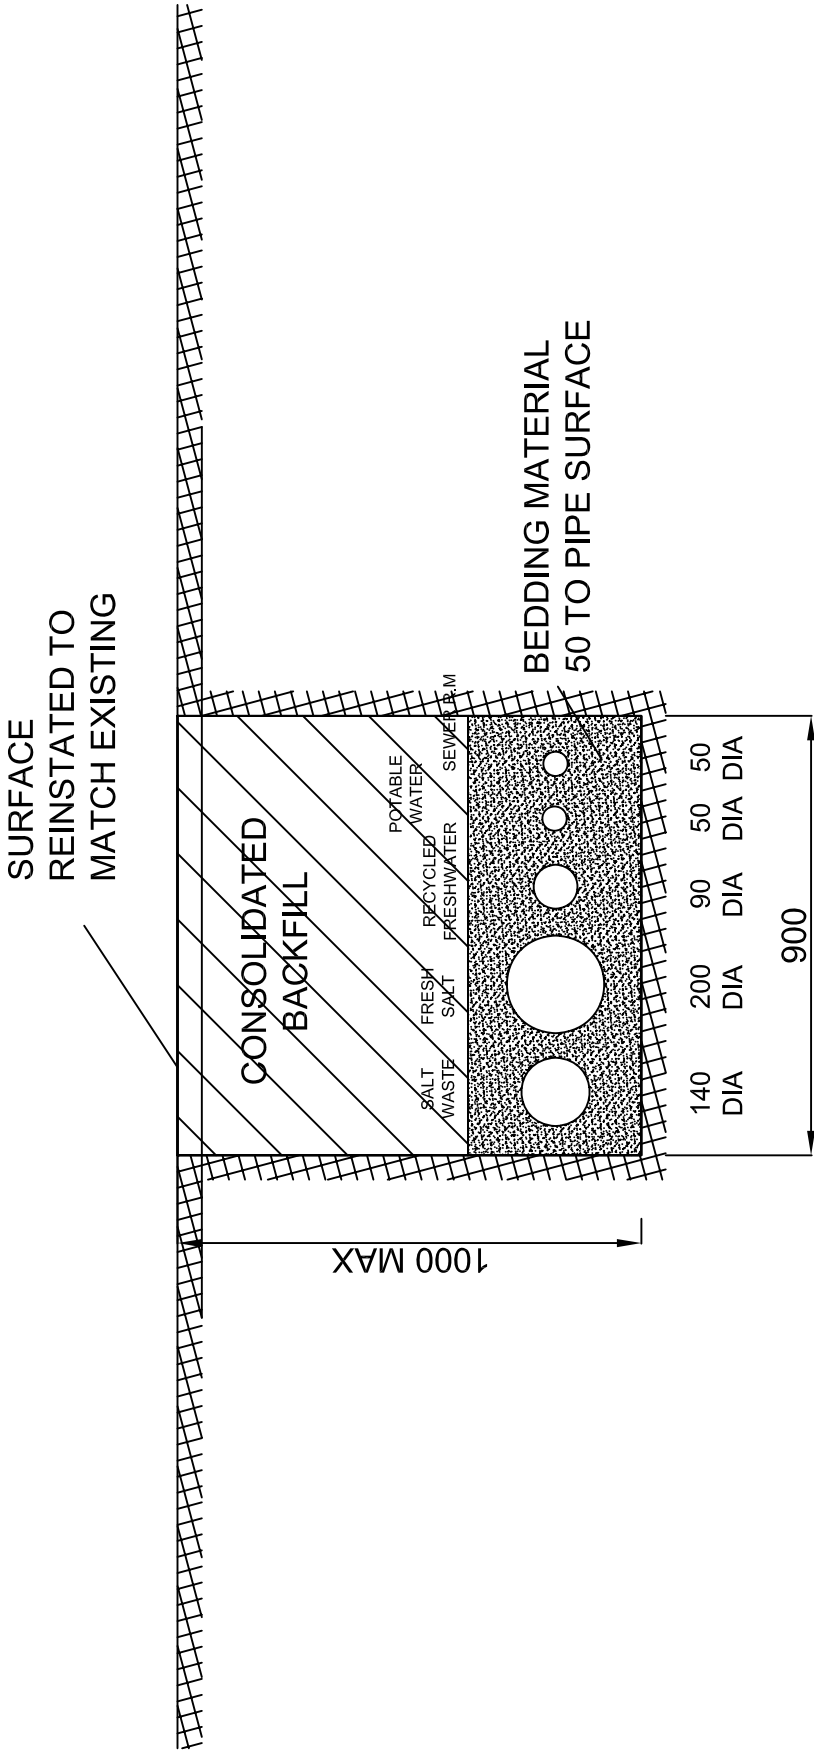

DAVID McPHEE & ASSOCIATES ENGINEERS BRISBANE TEL/FAX 3202 6344	AUSTRALIAN BAY LOBSTER PRODUCERS Pty. Ltd.					PASSED	DATE
	DRAWN		HC		BY	DRAWING No.	
	DATE		7-10-04				
	CHECKED						
	PIPE TRENCHING STANDARDS mm scale						

