


SOURCE: GOOGLE EARTH (2008)

0 50 100m



SOURCE:  
GOOGLE EARTH (2008)


MOORINGS SHOWN ON NSW  
MARITIME MOORING PLAN  
(14/1/08)

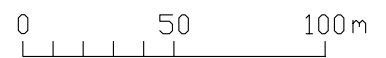

- BS MOORINGS
- COM MOORINGS
- - - BOUNDARY

Gary Blumberg &  
Associates  
J07-4/R73  
Plot date: 9/4/08

**ROWING COURSE AND  
FAIRWAY THROUGH  
PEARL BAY**

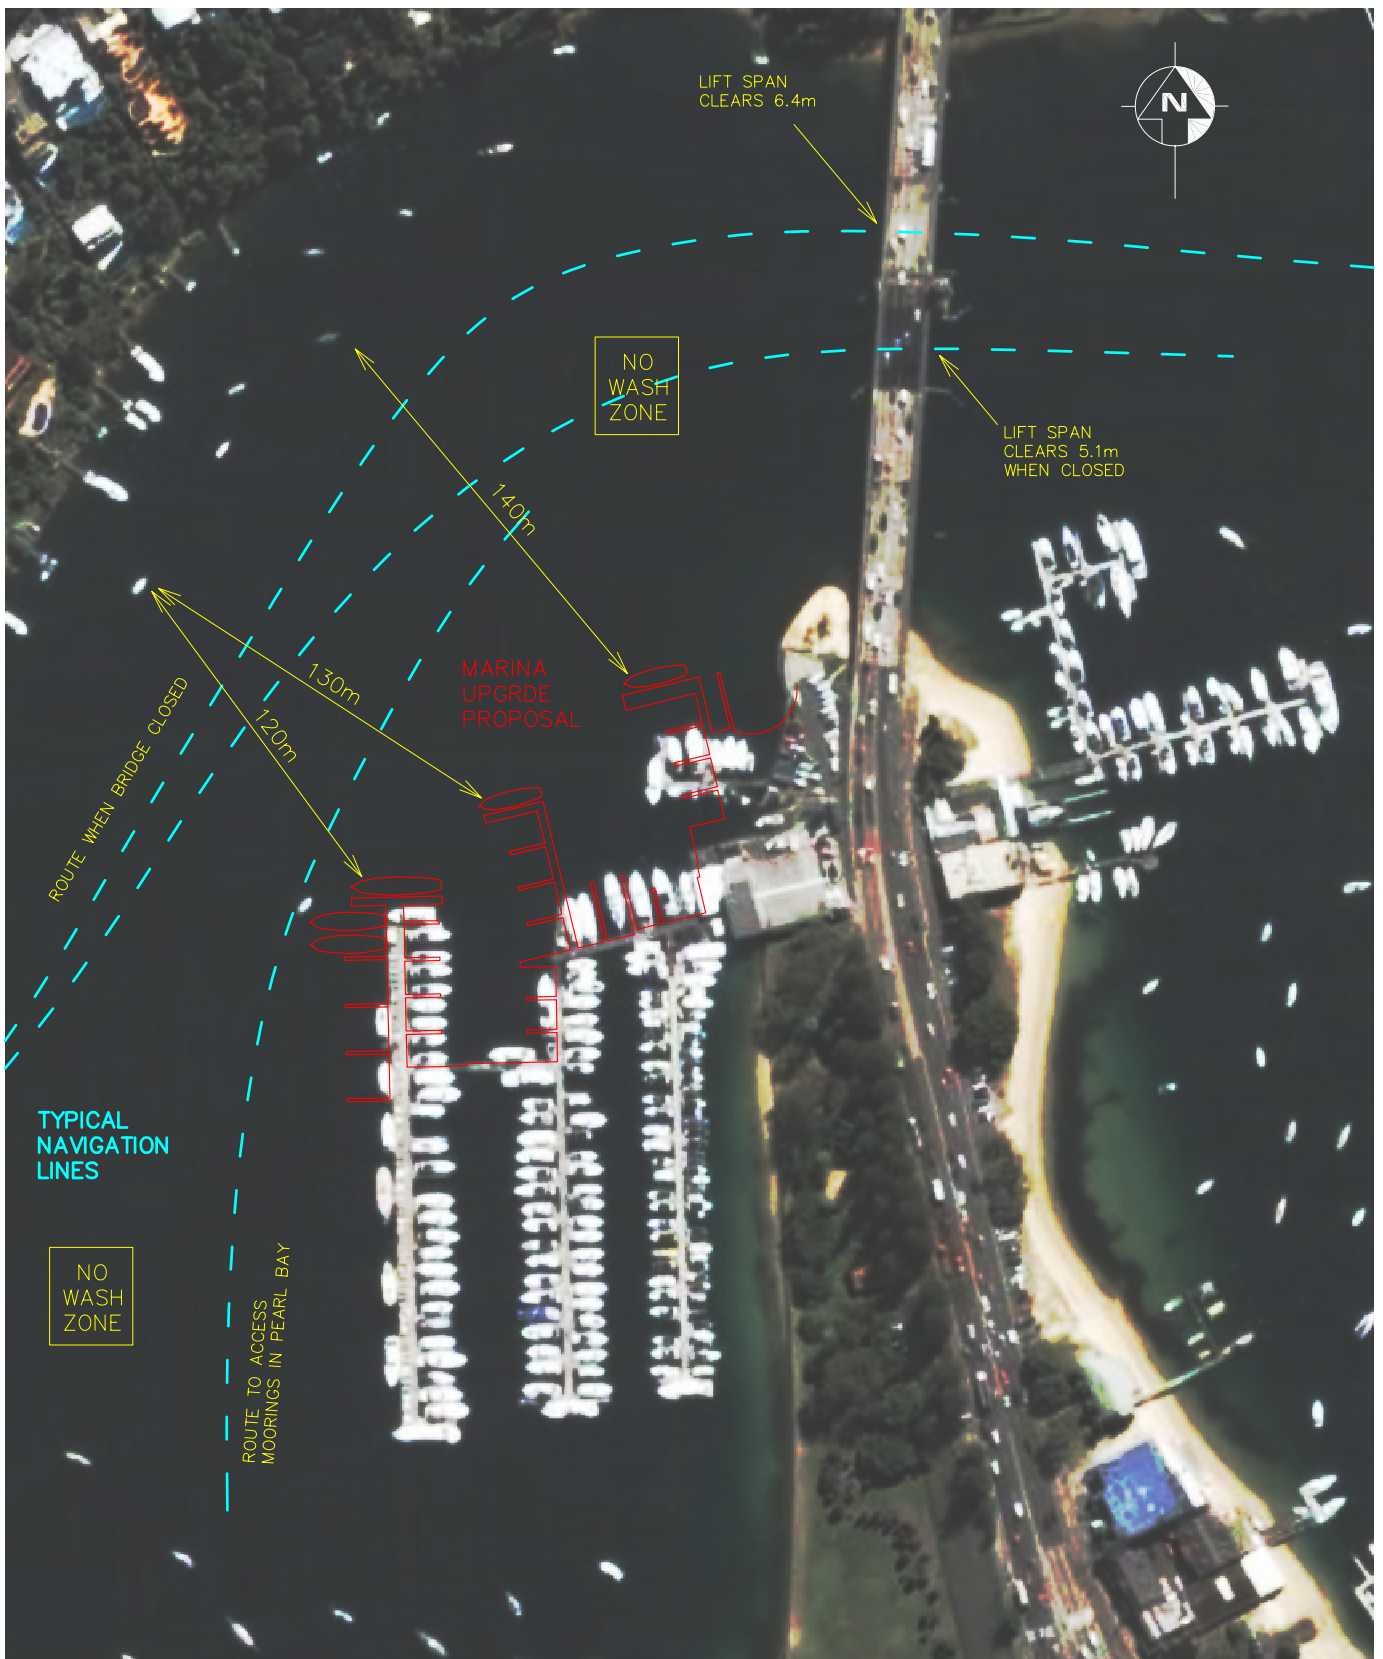

SOURCE: GOOGLE EARTH (2008)

