



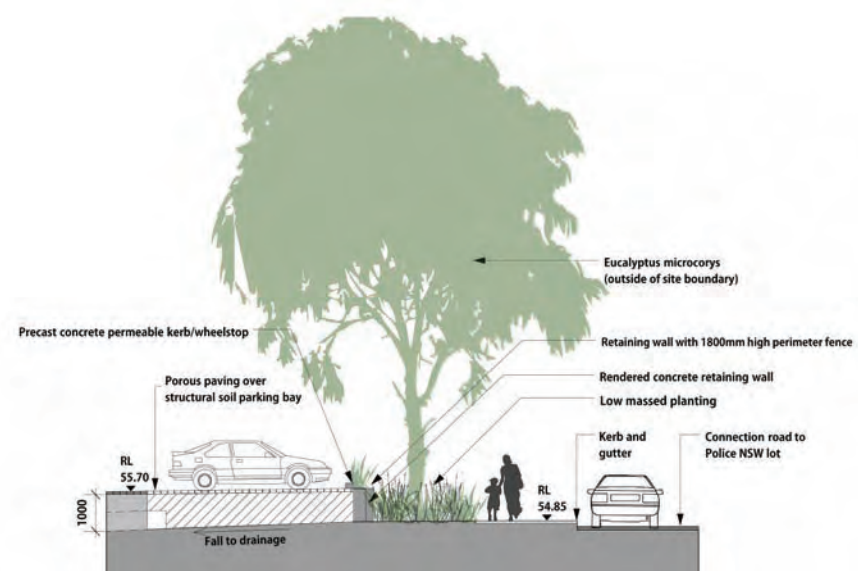

Section 01 -



Section 03 -

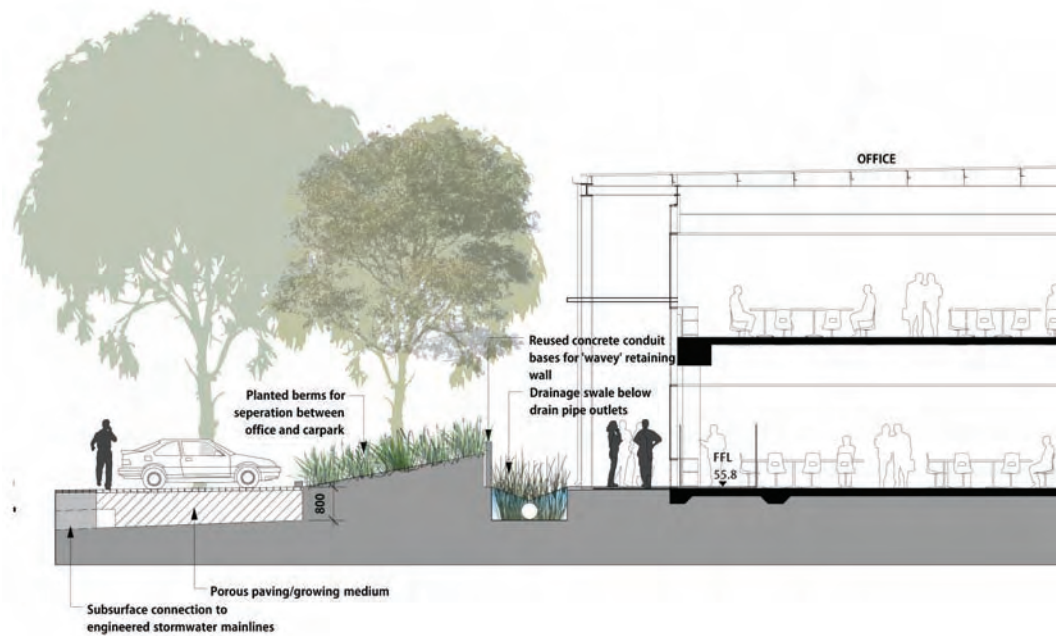

Section 02 -



Section 04 -