

HARD LANDSCAPE WORKS SCHEDULE

SYMBOL	DETAIL NO.	CODE	TYPE	PRODUCT	DIMENSION	PATTERN / LOCATION	COLOUR	FINISH
		PV01	PEDESTRIAN PAVING	C & M TRU-PAVE *	222mm x 110mm x 60mm	STRETCHER (RANDOM 30%)	EBONY	SHOTBLAST
				C & M TRU-PAVE *	222mm x 110mm x 60mm	STRETCHER (RANDOM 70%)	STEEL	SHOTBLAST
		PV02	VEHICULAR PAVING	C & M TRU-PAVE *	222mm x 110mm x 80mm	STRETCHER AT CROSSEOVERS + HEADER FOR PV03/PV04	EBONY	SHOTBLAST
		PV03	INTERLOCKING PAVER	C+M TRIHEX *	80mm thick with no bevel	CAR PARKING BAYS AS SHOWN	STEEL WITH RIVER GRAVEL	SHOTBLAST
		PV04	PERMEABLE INTERLOCKING PAVER	C+M ECO-TRIHEX *	80mm thick with no bevel	CAR PARKING BAYS AS SHOWN	STEEL WITH RIVER GRAVEL	SHOTBLAST
		PV05	CONCRETE PAVING	CONCRETE IN-SITU	TO MATCH INTERNAL SAWCUTS	AS SHOWN	TO MATCH INTERNAL	WASHED/EXPOSED AGG.
		PV06	PEDESTRIAN PAVING TYPE B	C & M TRU-PAVE *	222mm x 110mm x 60mm	STRETCHER	EBONY	HONED, NO BEVEL
		PV07	BITUMEN	BY OTHERS	N/A	N/A	N/A	N/A
		WS	WHEELSTOP - RUBBER	TBC	1650mm x 159mm x 100mm	AS SHOWN 600mm	BLACK	NO CHEVRONS
		TG	CONCRETE TREE GUARDS	SALVAGED CANAL LINERS	2200mm x	AS SHOWN	NATURAL	CLASS 2
		SC	SANDSTONE CORE SAMPLES	SALVAGED (QTY 5)	VARIES	AS SHOWN	N/A	N/A
		PT	CONCRETE SWALE CROSSING	PERMATRACK	200mm x 2000mm x 60mm	N/A	NATURAL	OFF FORM
		RW	RETAINING WALL	SALVAGED CANAL LINERS	AS SHOWN IN DETAIL	AS SHOWN	NATURAL	HIGH PRESSURE CLEANED
		TD	TIMBER DECK	TO ARCHITECTS DETAIL	N/A	N/A	N/A	N/A
		BO	STEEL BOLLARD	LEDA - SLIMLINE	200NB	AS SHOWN		LINISHED
		CS	PRECAST CONCRETE SEAT	CUSTOM	AS SHOWN IN DETAIL	AS SHOWN	NATURAL	CLASS 2 OFF FORM
		AS	CUSTOM TIMBER + STEEL SEAT	CUSTOM	AS SHOWN IN DETAIL	AS SHOWN	REFER DETAIL	REFER DETAIL
		CE	CONCRETE EDGE	IN-SITU CONCRETE	450mm WIDE	AS SHOWN	NATURAL	WASHED/EXPOSED AGG.

* OR APPROVED
EQUIVALENT

SOFT LANDSCAPE WORKS AND PLANTING SCHEDULE


		CODE	BOTANICAL NAME	COMMON NAME	SPACING	SIZE	QUANTITY
TREES		CM	<i>Corymbia maculata</i>	Spotted Gum	AS SHOWN	400L	55
		ET	<i>Eucalyptus tereticornis</i>	Forest Red Gum	AS SHOWN	300L	20
		ET1	<i>Eucalyptus tereticornis</i>	Forest Red Gum	AS SHOWN	200L	7
		FA	<i>Flindersia australis</i>	Crow Ash	AS SHOWN	400L	2
		WF	<i>Waterhousia floribunda</i>	Weeping Cherry Ash	AS SHOWN	400L	7
		GF	<i>Glochidion ferdinandii</i>	Cheese Tree	AS SHOWN	400L	7
		LC	<i>Lophostemon confertus</i>	Brushbox	AS SHOWN	200L	64
		MQ	<i>Melaleuca quinquenervia</i>	Broad Leaf Paperbark	AS SHOWN	200L	17
MASS PLANTING							
PLANTING MIX 1			<i>Dianella caerulea</i> 'Breeze'	Flax Lily	400mm	100mm	TBC
			<i>Hardenbergia violacea</i>	Purple Coral Pea	400mm	150mm	TBC
PLANTING MIX 2			<i>Lomandra longifolia</i> 'Tanika'	Spiny Head Mat Rush	400mm	100mm	TBC
			<i>Grevillealjuniperiana</i> 'prostrate red'	Dwarf Grevillea	400mm	150mm	TBC
PLANTING MIX 3			<i>Pennisetum alopecuroides</i> 'Nafray'	Fine Leaf Swamp Foxtail Grass	400mm	150mm	TBC
			<i>Pennisetum alopecuroides</i> 'Purple Lea'	Purple Swamp Foxtail Grass	400mm	150mm	TBC
PLANTING MIX 4			<i>Poa labillardieri</i> 'Eskdale'	Tussock Grass	400mm	100mm	TBC
			<i>Lomandra longifolia</i> 'Katrinus'	Grey/blue Mat Rush	400mm	150mm	TBC
PLANTING MIX 5			<i>Dianella tasmanica</i> 'Tasred'	Tasmanian Flax Lily	400mm	100mm	TBC
			<i>Lomandra longifolia</i> 'Nyalla'	Grey/blue Mat Rush	400mm	150mm	TBC
PLANTING MIX 6			<i>Melaleuca</i> 'Claret Tops'	Claret Tops	400mm	200mm	TBC
			<i>Lomandra longifolia</i> 'Tanika'	Spiny Head Mat Rush	400mm	100mm	TBC
PLANTING MIX 7			<i>Callistemon little john</i>	Dwarf Bottlebrush	400mm	150mm	TBC
			<i>Melaleuca thymifolia</i>	Thyme Honey Myrtle	400mm	150mm	TBC
PLANTING MIX 8			<i>Beschornaria yuccoides</i>	Mexican Lily	400mm	300mm	TBC
			<i>Poa labillardieri</i> 'Eskdale'	Tussock Grass	400mm	200mm	TBC
PLANTING MIX 9			<i>Dodonea triquetra</i>	Hop Bush	400mm	200mm	TBC
			<i>Westringia Zena</i>	Coast Rosemary Cultivar	400mm	200mm	TBC
			<i>Ozothamnus diosmifolius</i>	Rice Flower	400mm	200mm	TBC
PLANTING MIX 10			<i>Themeda australis</i>	Kangaroo Grass	400mm	100mm	TBC
SWALES							TBC
SWALE MIX			<i>Banksia robur</i>	Swamp Banksia	400mm	300mm	TBC
			<i>Carex Appressa</i>	Tall Sedge	400mm	200mm	TBC
			<i>Isolepsis nodosa</i>	Knobby Club Rush	400mm	200mm	TBC
			<i>Juncus usitatus</i>	Juncus	400mm	200mm	TBC

LEGEND


DWG REF

SYMBOL


DESCRIPTION

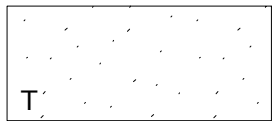


TURF

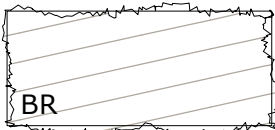

BUSH REGENERATION ZONE
USING TURPENTING IRONBARK ASSOCIATION
SPECIES. USE PROVENANCE STOCK AND
UNDERTAKE BY QUALIFIED BUSH REGENERATION
COMPANY

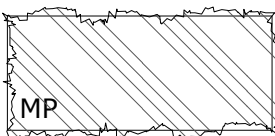

MASS PLANTING

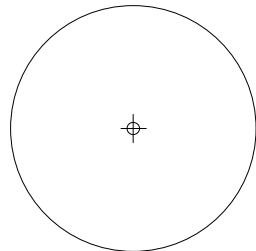

PROPOSED TREE

NOTE:
75MM DEPTH OF 'RE MULCH' ORGANIC MULCH
TO BE APPLIED TO ALL GARDEN BEDS

BEWARE OF UNDERGROUND SERVICES. THE LOCATIONS OF UNDERGROUND
SERVICES ARE INDICATIVE ONLY. THEIR EXACT POSITON SHOULD DE PROVEN
ON SITE.

CHECK ALL DIMENSIONS AND SITE CONDITIONS PRIOR TO COMMENCEMENT OF
ANY WORK. THE PURCHASING OR ORDERING OF ANY MATERIALS, FITTING,
PLANT SERVICES OR EQUIPMENT AND THE FABRICATION OF ANY COMPONENTS,
DO NOT SCALE DRAWINGS, REFER TO FIGURED DIMENSIONS ONLY. REPORT ALL
DISCREPANCIES TO SUPERINTENDENT FOR CLARIFICATION.

UNLESS OTHERWISE INDICATED, ALL PLANTS MUST BE THE SPECIES AND
CULTIVAR INDICATED. DO NOT USE CULTIVARS WHEN THE SPECIES IN
SPECIFIED

ALL DRAWINGS MAY NOT BE REPRODUCED OR DISTRIBUTED WITHOUT PRIOR
PERMISSION FROM THE LANDSCAPE ARCHITECT.

STATUS

NO.	REVISION	DATE
A	SECTION 75 W	12.02.09

NOT FOR CONSTRUCTION

DOCUMENT REVIEW

- ☐ A - Acceptable for construction
- ☐ B - Acceptable for construction subject to
comments. Correct and resubmit
- ☐ C - Unacceptable for construction. Correct and
resubmit for review
- ☐ D - Drawing on hold

Reviewed..... Date.....
These documents have been reviewed for conformity with design intent.
Acceptance does not mean approval of dimensions, sizes or weights nor does
it relieve the subcontractor and/or the consultant from responsibility for
errors, omissions or compliance with his obligations and/ or requirements of
the contract and/ or subcontract.

ASPECT Studios

ABN:113 120 219 561
Studio 63 / Level 6 / 61 Marlborough St Surry Hills NSW 2010
P 02 9699 7182 F 02 9699 7192 W www.aspect.net.au

ARCHITECT

BATESSMART.™

PROJECT
SYDNEY WATER
POTTS HILL

DRAWING TITLE
LEGEND + SCHEDULE

DRAWN	CHECKED	SCALE @ A1
JEM	DD	NTS
DRAWING NUMBER	REV	

28030-CD050 A