


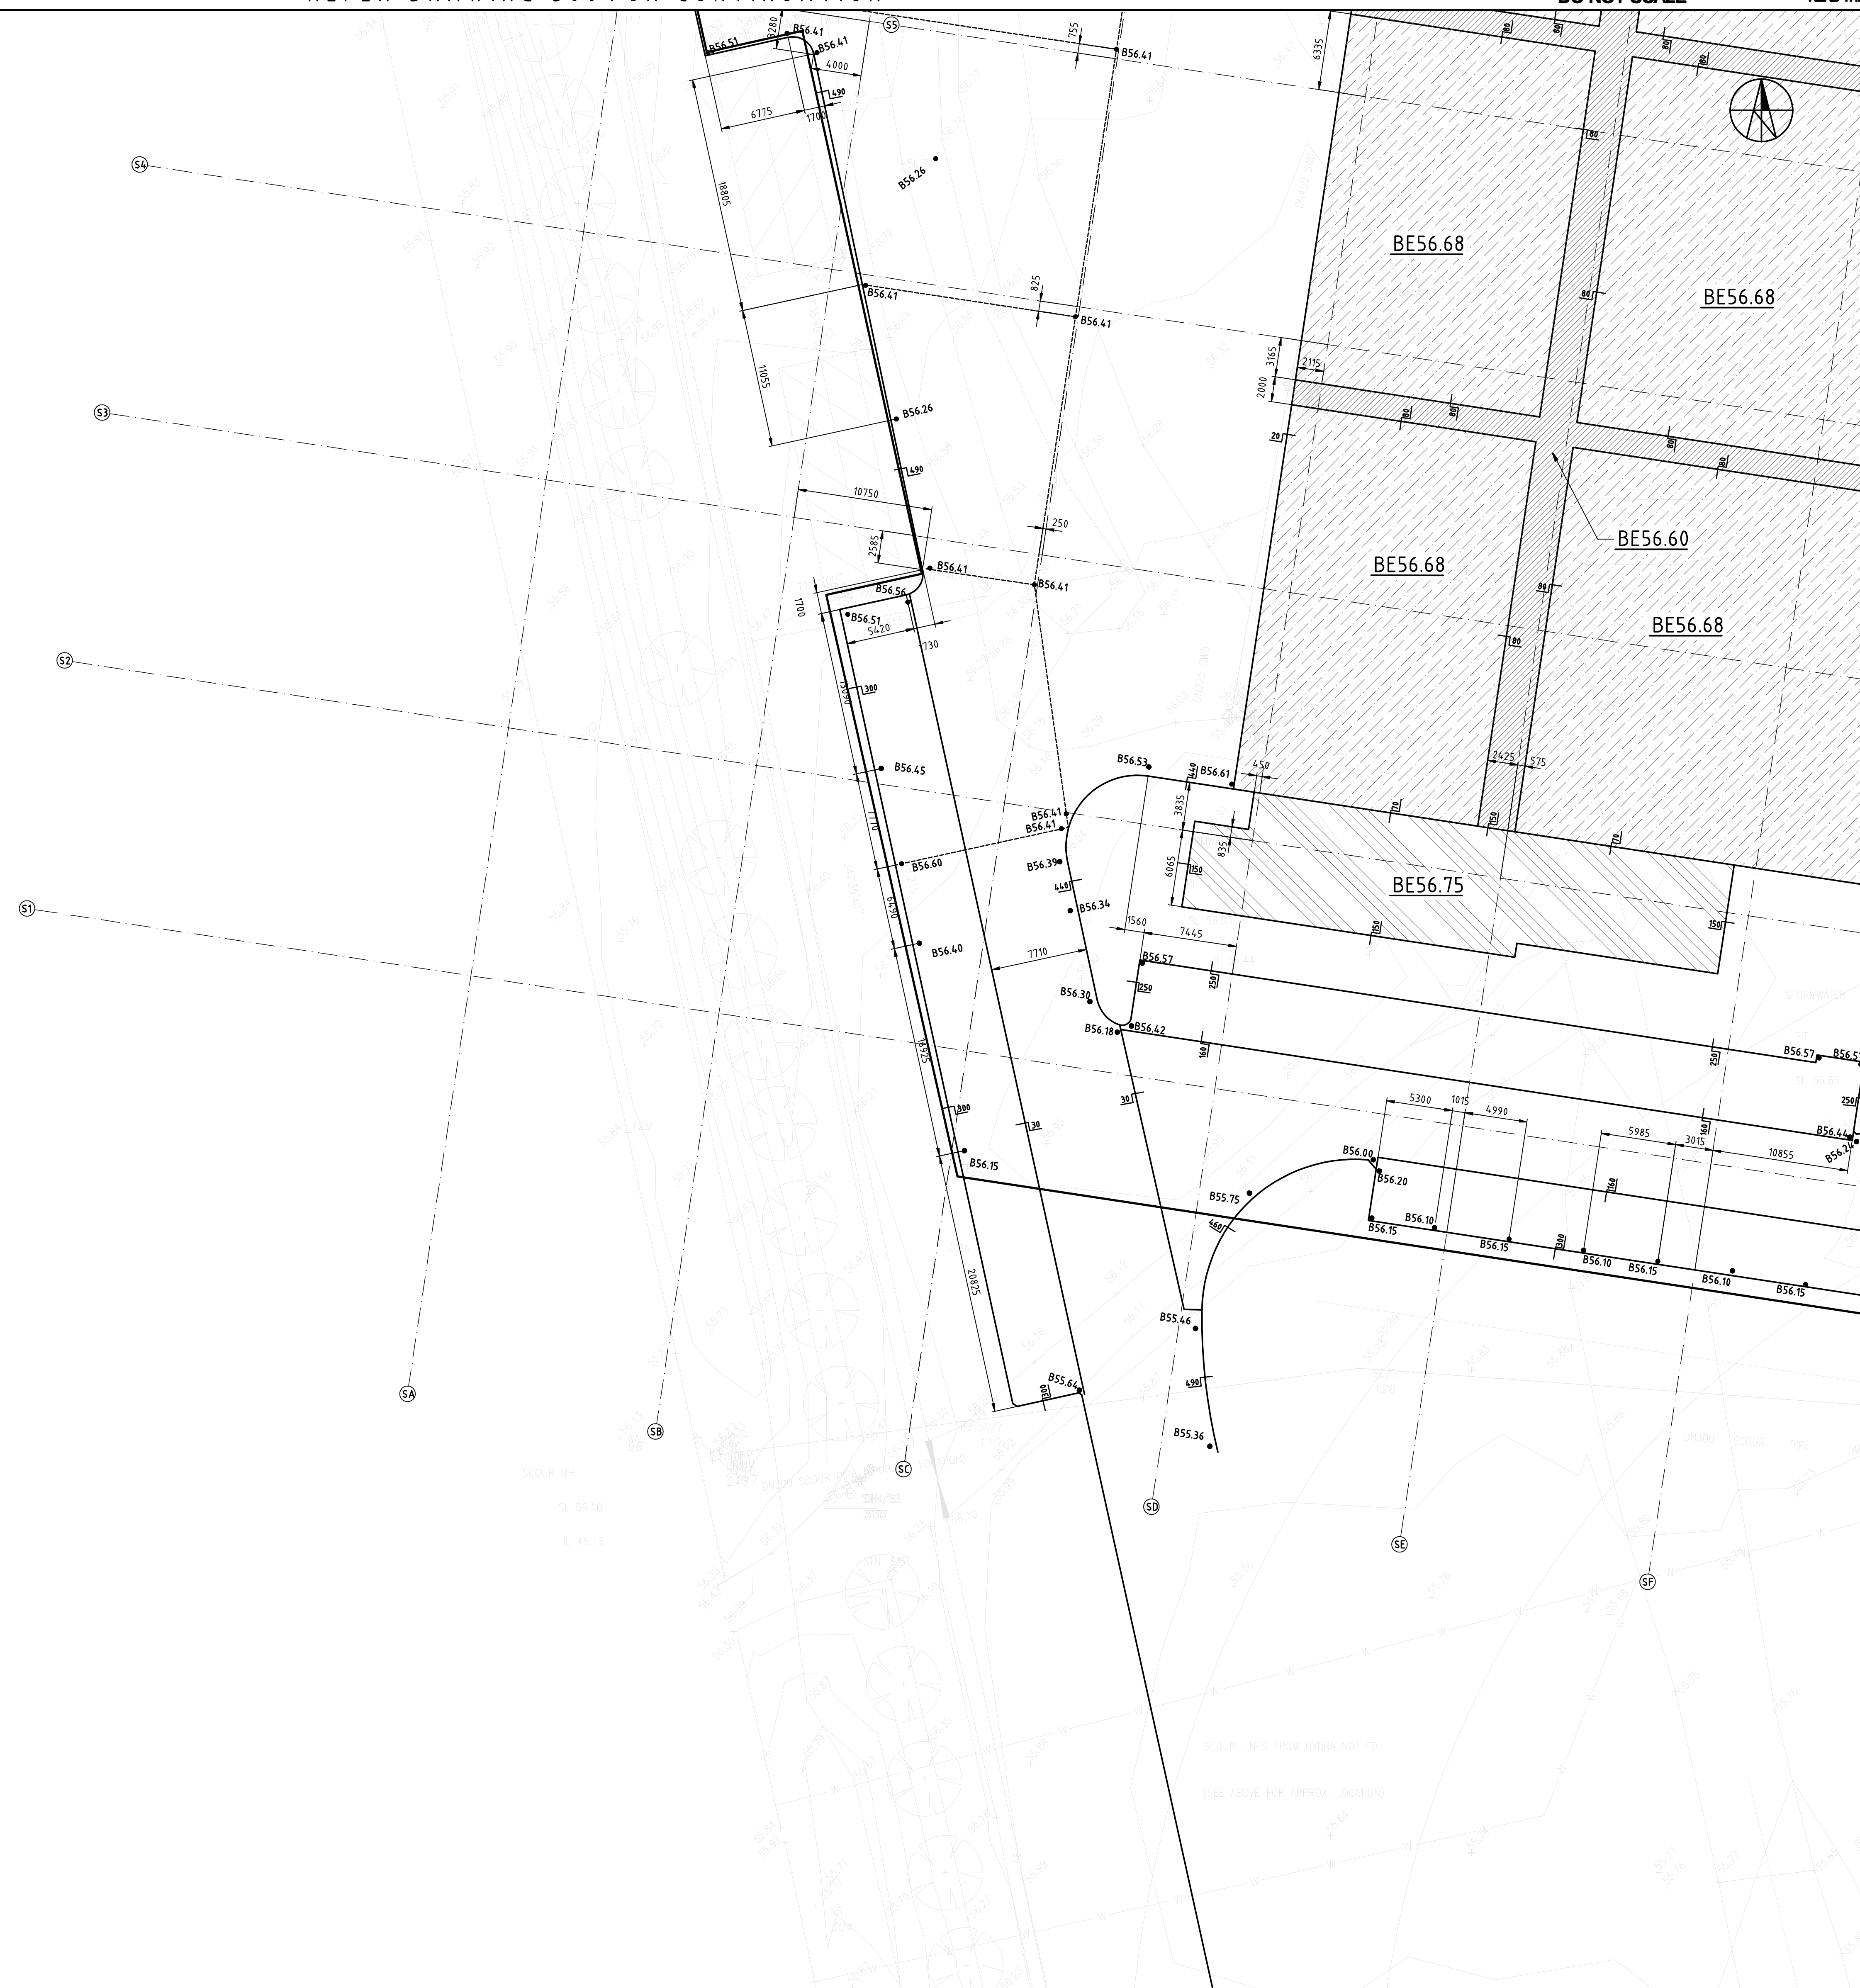

REFER DRAWING 303 FOR CONTINUATION

ADVANCED ISSUE

[illegible]

ACN: 002 419 525
Level 1, 370 Norton Street, Leichhardt, NSW Australia 2040
Phone (+61 2) 9550 9966 Fax (+61 2) 9564 3209
Email: clh@cardno.com.au Web: www.cardno.com.au



Project
POTTS HILL MULTIPLEX

Title
BULKEARTHWORKS PLAN
SHEET 3 OF 4

Original Sheet Size		© Copyright Cardno Low & Hoeks as at date of issue			
B1	THIS DRAWING IS NOT TO BE USED FOR CONSTRUCTION UNLESS ENDORSED BELOW				COPYRIGHT © AND TRADE MARK OF CARDNO LOW & HOEKS
Date of release	Responsible Principal's Signature			Issue	
Scales 1:250	Job No. I H8830		Dwg No. 302	Issue R	

