



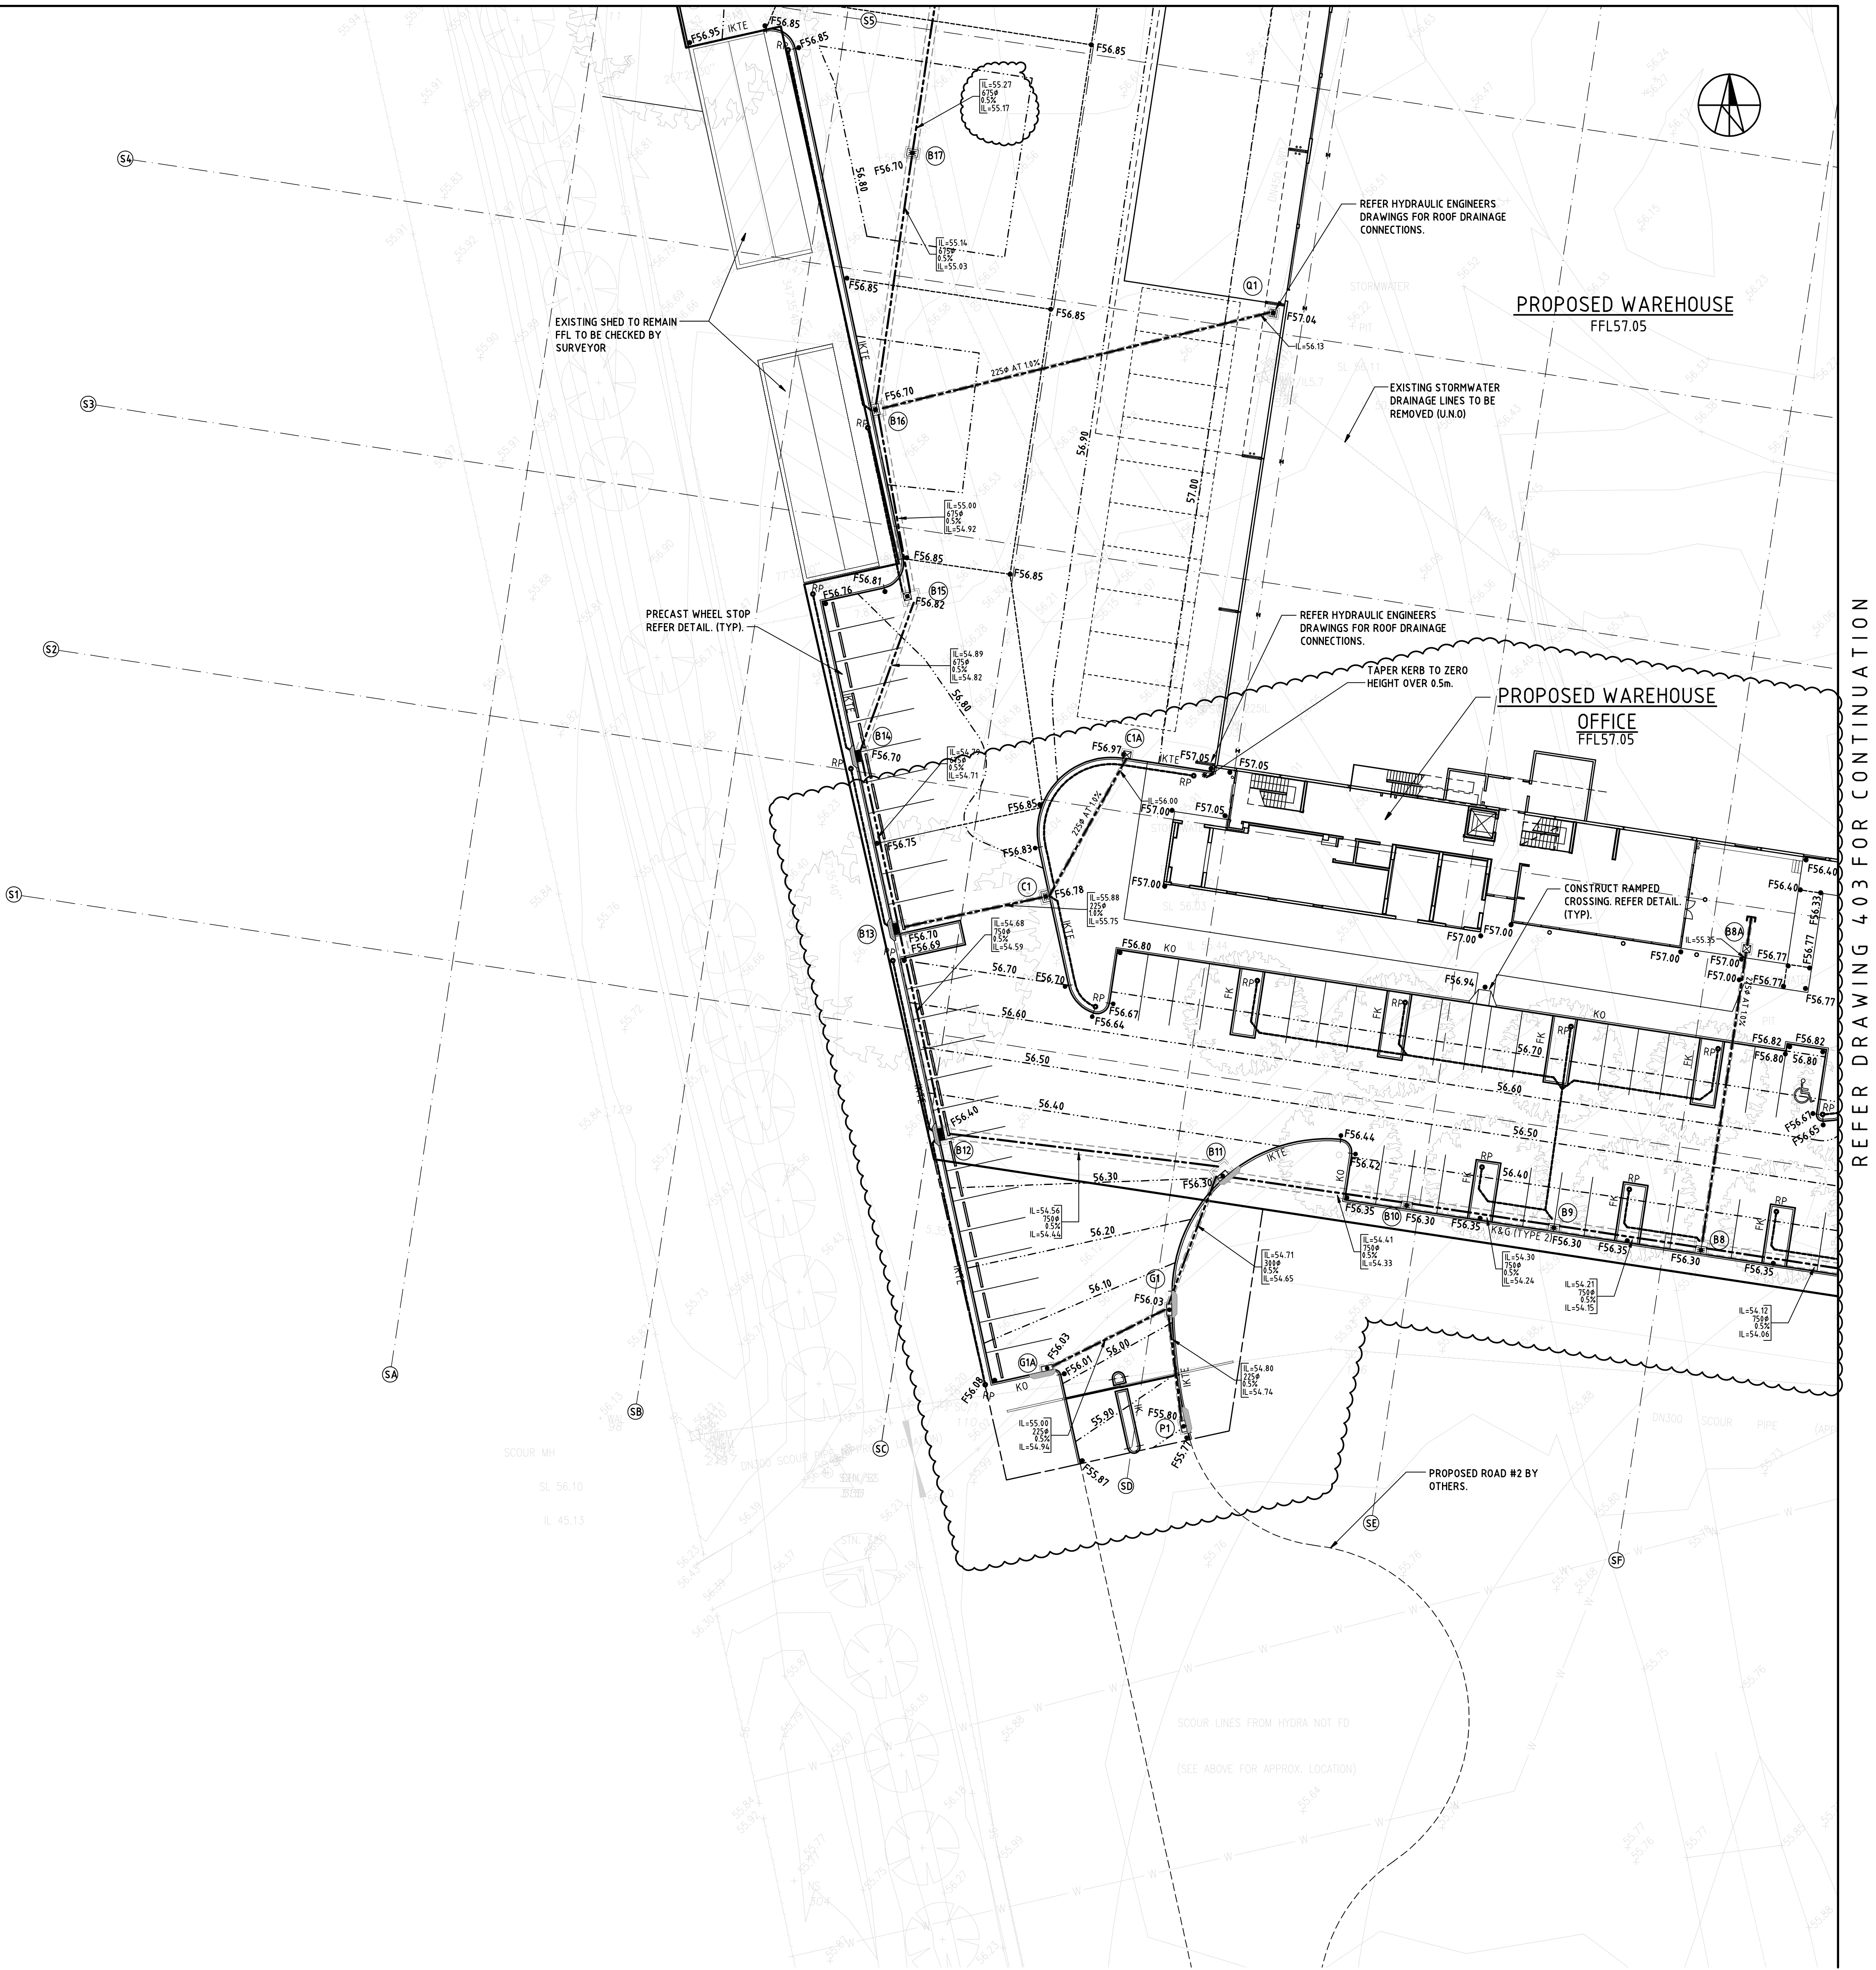

REFER DRAWING 403 FOR CONTINUATION

Document Review Stamp

DOCUMENT REVIEW	
Brookfield Multiplex Construction Pty Ltd	
1	A - Acceptable for Construction
2	B - Acceptable for Construction subject to comments. Correct and Resubmit
3	C - Unacceptable for Construction. Correct and Resubmit for Review
4	D - Drawing on Hold
Reviewed	Date
These documents have been reviewed for conformity with design intent. Acceptance does not mean approval of dimensions, sizes or weights nor does it relieve the Subcontractor and/or the Consultant from responsibility for errors, omissions or compliance with the obligations and/or requirements of the Contract and/or Subcontract.	

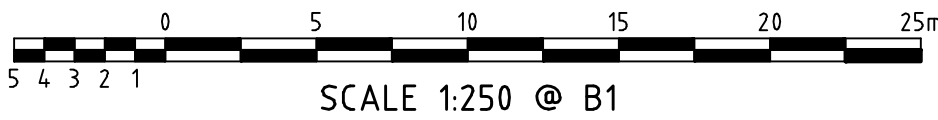

F	GENERAL AMENDMENTS	PD	16.02.09	MKH
E	STORMWATER AMENDMENTS	PD	11.02.09	
D	STORMWATER AMENDMENTS	PD	10.02.09	
C	STORMWATER AMENDMENTS	PD	02.02.09	
B	STORMWATER AMENDMENTS	PD	28.01.09	
A	INITIAL TENDER	MKH	08.12.08	
Issue	Revised for Issue	Drawn	Issue Date	Sign & Date Verification



ACN: 002 419 525
Level 1, 370 Norton Street, Leichhardt, NSW Australia 2040
Phone: +61 21 9550 9066 Fax: +61 21 9564 3209
Email: cih@cardno.com.au Web: www.cardno.com.au



Project
POTTS HILL MULTIPLEX

Title
SITETWORKS PLAN
SHEET 3 OF 4

Original Sheet Size B1	© Copyright Cardno Low & Hooke as at date of issue THIS DRAWING IS NOT TO BE USED FOR CONSTRUCTION UNLESS ENDORSED BELOW	
Date of release	Responsible Principal's Signature	Issue
Scales 1:250	Job No. LH8830	Dwg No. 402
		Issue F