

00604 - PLANNING APPLICATION

DRAWING SCHEDULE	SCALE
PA - 000 TITLE PAGE	
PA - 001 SITE PLAN	1:500
PA - 002 BUILDING 1 - GROUND FLOOR	1:200
PA - 003 BUILDING 1 - LEVEL 1	1:200
PA - 004 BUILDING 1 - LEVEL 2	1:200
PA - 005 BUILDING 1 - ROOF PLANTROOM LEVEL	1:200
PA - 006 BUILDING 1 - ROOF PLAN	1:200
PA - 007 BUILDING 1 - SECTIONS	1:200
PA - 008 BUILDING 1 - ELEVATIONS 1	1:200
PA - 009 BUILDING 1 - ELEVATIONS 2	1:200
PA - 010 BUILDING 1 - PERSPECTIVE VIEW	
PA - 011 BUILDING 2 - GROUND FLOOR	1:200
PA - 012 BUILDING 2 - LEVEL 1	1:200
PA - 013 BUILDING 2 - ROOF PLANTROOM LEVEL	1:200
PA - 014 BUILDING 2 - ROOF PLAN	1:200
PA - 015 BUILDING 2 - SECTIONS	1:200
PA - 016 BUILDING 2 - ELEVATIONS 1	1:200
PA - 017 BUILDING 2 - ELEVATIONS 2	1:200
PA - 018 BUILDING 2 - PERSPECTIVE VIEW	
PA - 019 BUILDING 3 - GROUND FLOOR	1:200
PA - 020 BUILDING 3 - MEZZANINE LEVEL	1:200
PA - 021 BUILDING 3 - ROOF PLAN	1:200
PA - 022 BUILDING 3 - SECTIONS	1:200
PA - 023 BUILDING 3 - ELEVATIONS 1	1:200
PA - 024 BUILDING 3 - ELEVATIONS 2	1:200
PA - 025 BUILDING 3 - PERSPECTIVE VIEW	
L - 003 BUILDING 1 - LANDSCAPE PLAN	1:500

FINISHES CODE


CODE	FINISH
AGH	Aluminium Framed Glass Handrail
CCS	Corugated Colorbond Sheetting
CRP	Cement Render And Paint
DP	Circular Downpipe
FG	Fixed Glass In Aluminium Frame- Powdercoat Finish
FGD	Fold-Up Garage Door- Powdercoat Finish
FP	Fascia panel
GHD	Aluminium Framed Glazed Door- Powdercoat Finish
GLC	Glazed skylight roof
GLW	Aluminium Framed Glass Wall - Powdercoat Finish
ML	Aluminium Louvres - Powdercoat Finish
MCL	Metal Composite Wall Panel System
RV	Proprietary Roof Ventilator
PCS	Polycarbonate Roof Sheeting
PCW	Precast Concrete Wall System



	GENERAL NOTES
	ALL DIMENSIONS AND EXISTING CONDITIONS SHALL BE CHECKED AND VERIFIED BY THE CONTRACTOR BEFORE PROCEEDING WITH THE WORK.
	ALL LEVELS RELATIVE TO 'AUSTRALIAN HEIGHT DATUM'
	DO NOT SCALE DRAWINGS. USE FIGURED DIMENSIONS ONLY

LEGEND

A	27.10.2008	ISSUE - PLANNING APPLICATION	IM
REV	DATE	DESCRIPTION	BY

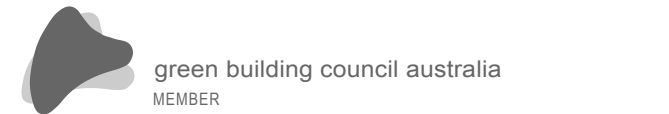

CLIENT



CONSULTANTS
Project Management: Peter Weir & Associates Pty Ltd
Town Planning: SUB Planning
Quantity Surveyors: McCredie Richmond + Partners Pty Ltd
Engineering: Midland Metropolis
Structural: Henry & Hymas
Civil & Hydraulics: Steve Paul & Partners

ARCHITECT

HBO + EMTB

Architecture	Level 3
Interior Design	75 Elizabeth Street
Urban Design	Sydney NSW 2000
	Australia
	GPO Box 3948
	Sydney NSW 2001
Facility Management	Australia
Project Coordination	Tel: (02) 8226 2000
	Fax: (02) 8226 2001
	mail@hboemt.com

PROJECT

POTTS HILL BUSINESS PARK

TITLE

TITLE PAGE

SCALE	AS SHOWN	DRAWN	-	PROJECT CODE
DATE	27/10/2008	APPROVED	-	SYA000604

SHEET NO.

PA - 000 - A

