


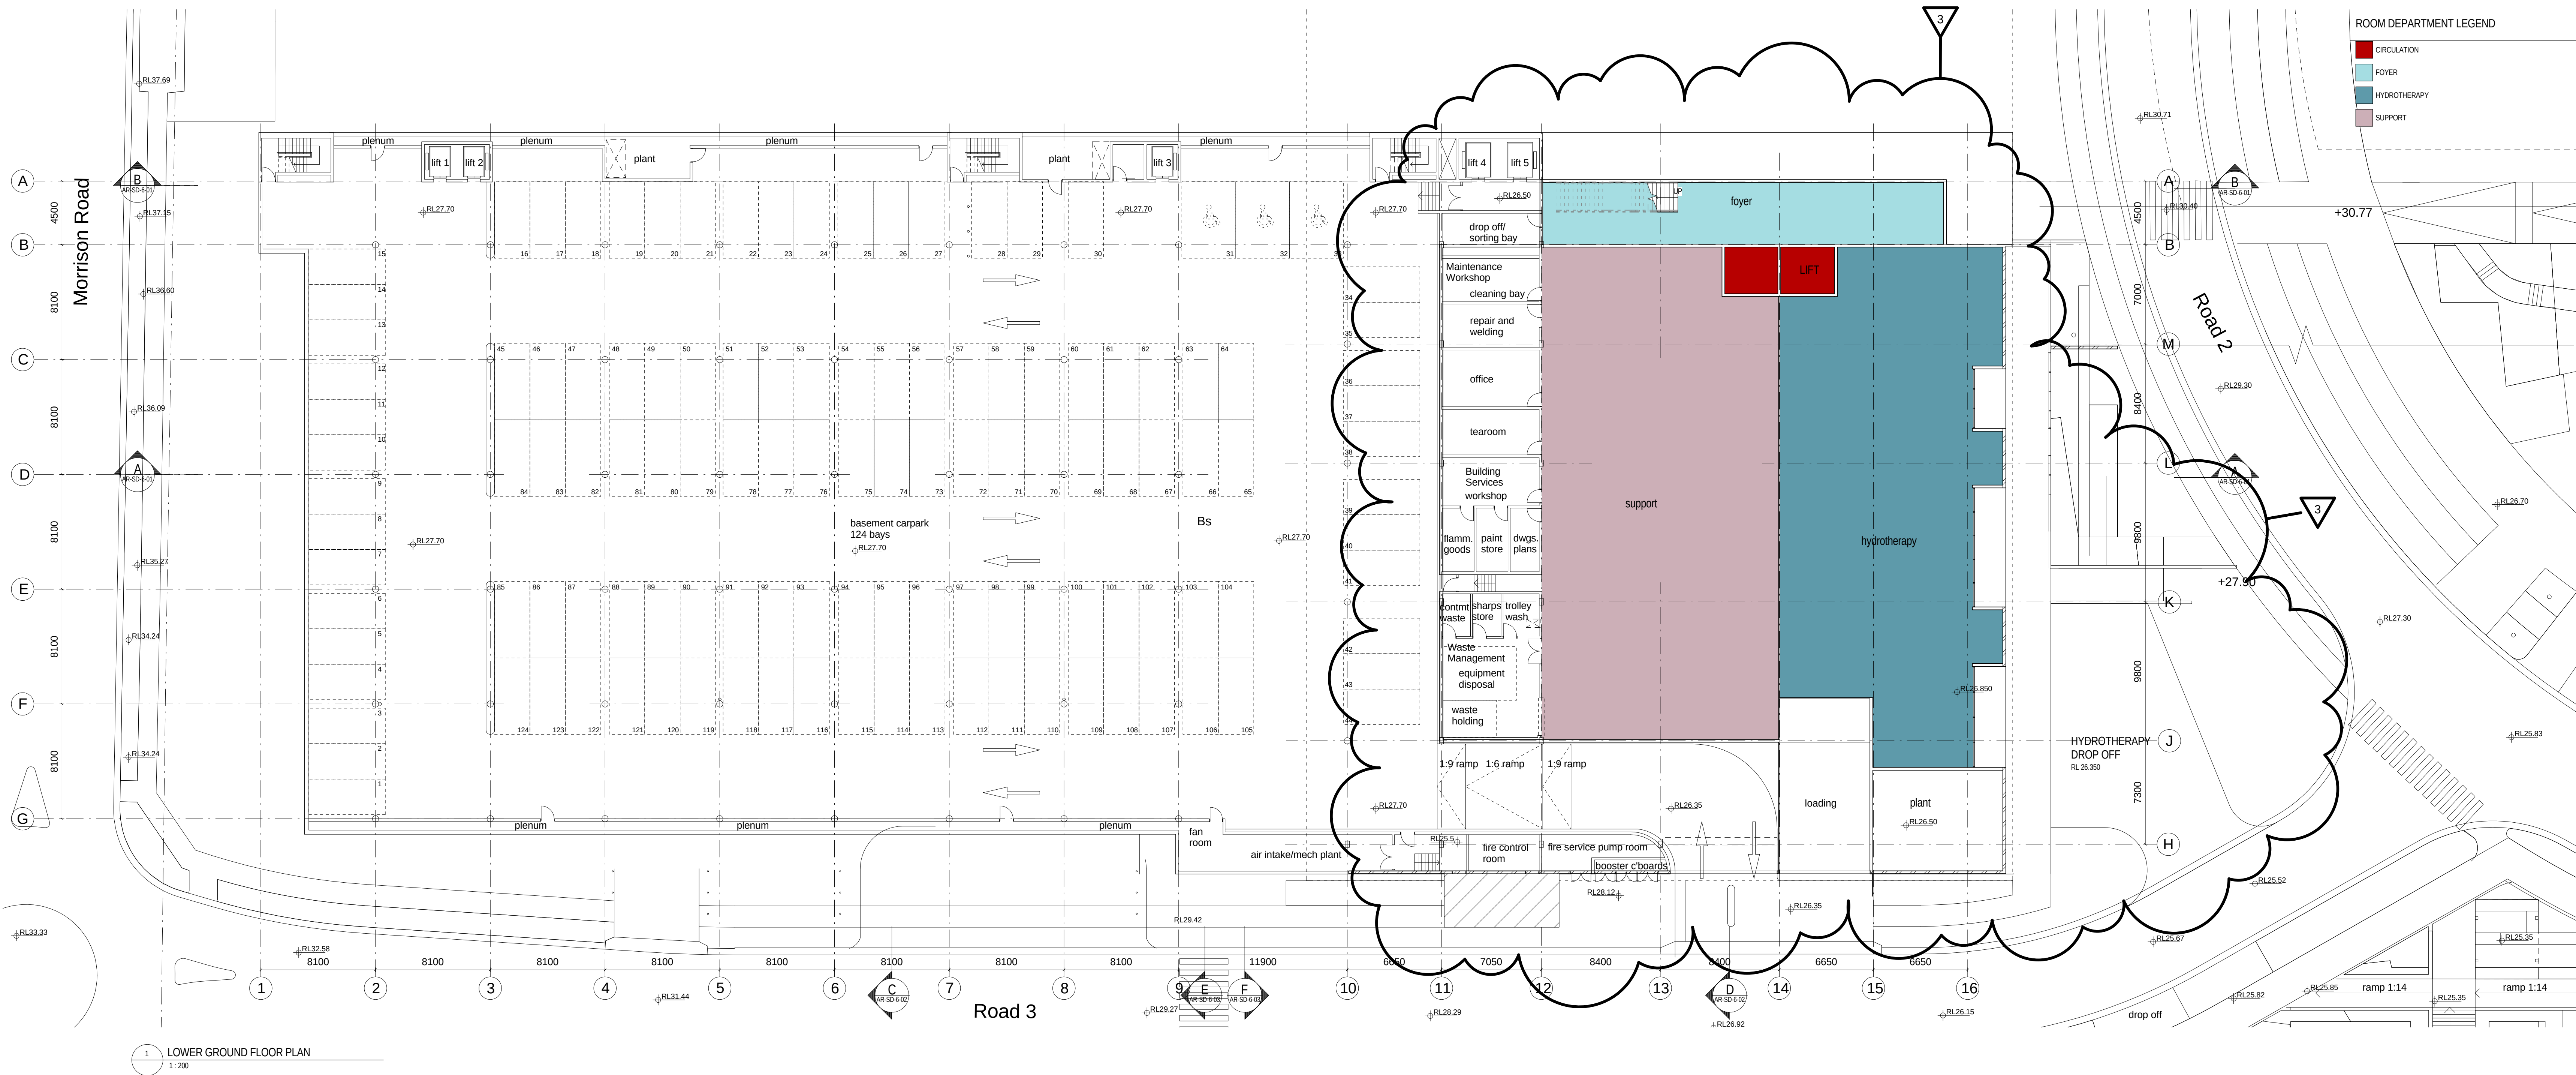

1 LOWER GROUND FLOOR PLAN
1:200