


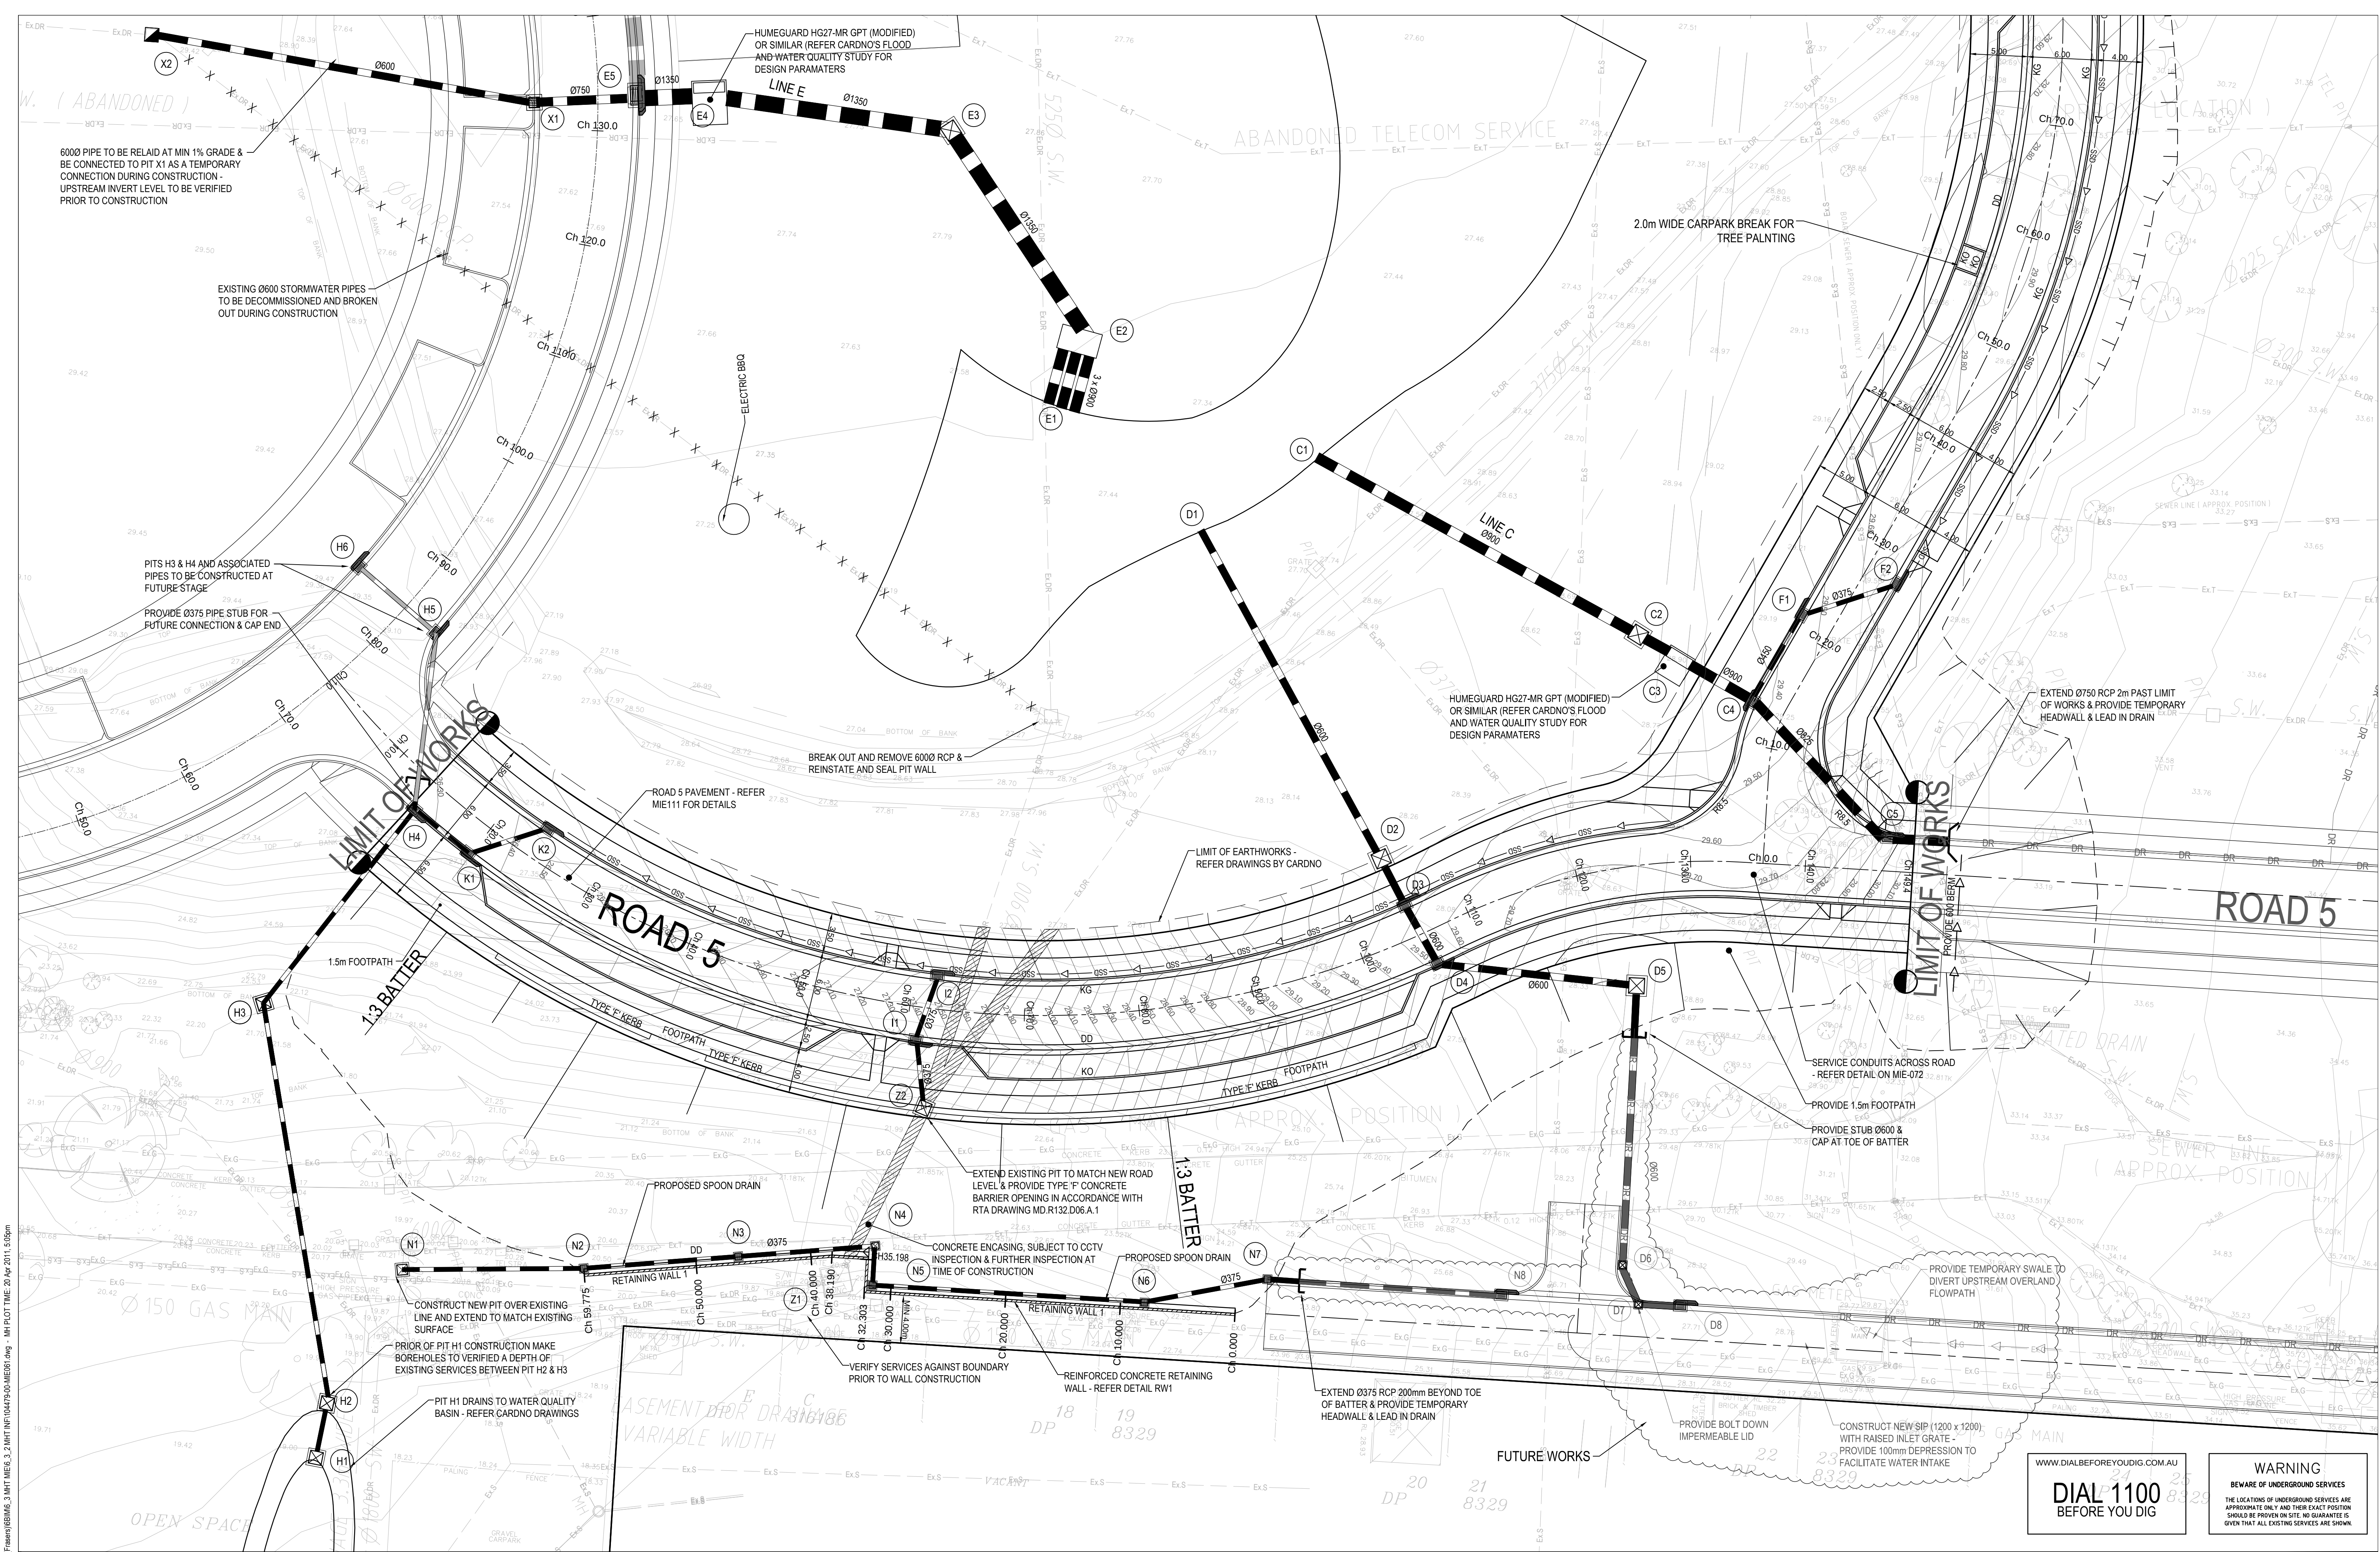

REV	DESCRIPTION	BY	APP	DATE
A	DRAFT CC ISSUE	RL	LD	03-09-10
B	CC ISSUE	RL	PD	06-09-10
C	CC ISSUE - REVISED FOR PCA	RL	LD	21-09-10
D	REVISED FOR CONSTRUCTION CERTIFICATE	RL	LD	24-09-10
E	FOR INFORMATION	RL	LD	22-12-11
F	FOR SECTION TSW	LD	DB	04-03-11
G	RE ISSUED FOR SECTION TSW	LD	DB	16-04-11
00	ISSUED FOR CONSTRUCTION	RL	DB	20-04-11



Level 4, 66 Clarence Street
Sydney NSW 2000
Telephone: (02) 9699 3088
Fax: (02) 9519 7508
www.meinhardtgroup.com
A.C.N. 061 627 991
© Copyright

CLIENT	FRASERS PUTNEY PTY LTD		
DESIGNED	DRAWN	APPROVED	SCALE @ A1
LD	RL	PD	1:250
STATUS			
FOR CONSTRUCTION			

PROJECT	FRASERS PUTNEY RESIDENTIAL DEVELOPMENT CHARLES STREET, RYDE ROADS 4 & 5 WORKS		
TITLE	DETAIL CIVIL PLAN - SHEET 1		
PROJECT No	104479-00- MIE061		
DRAWING No			
REV	00		

