



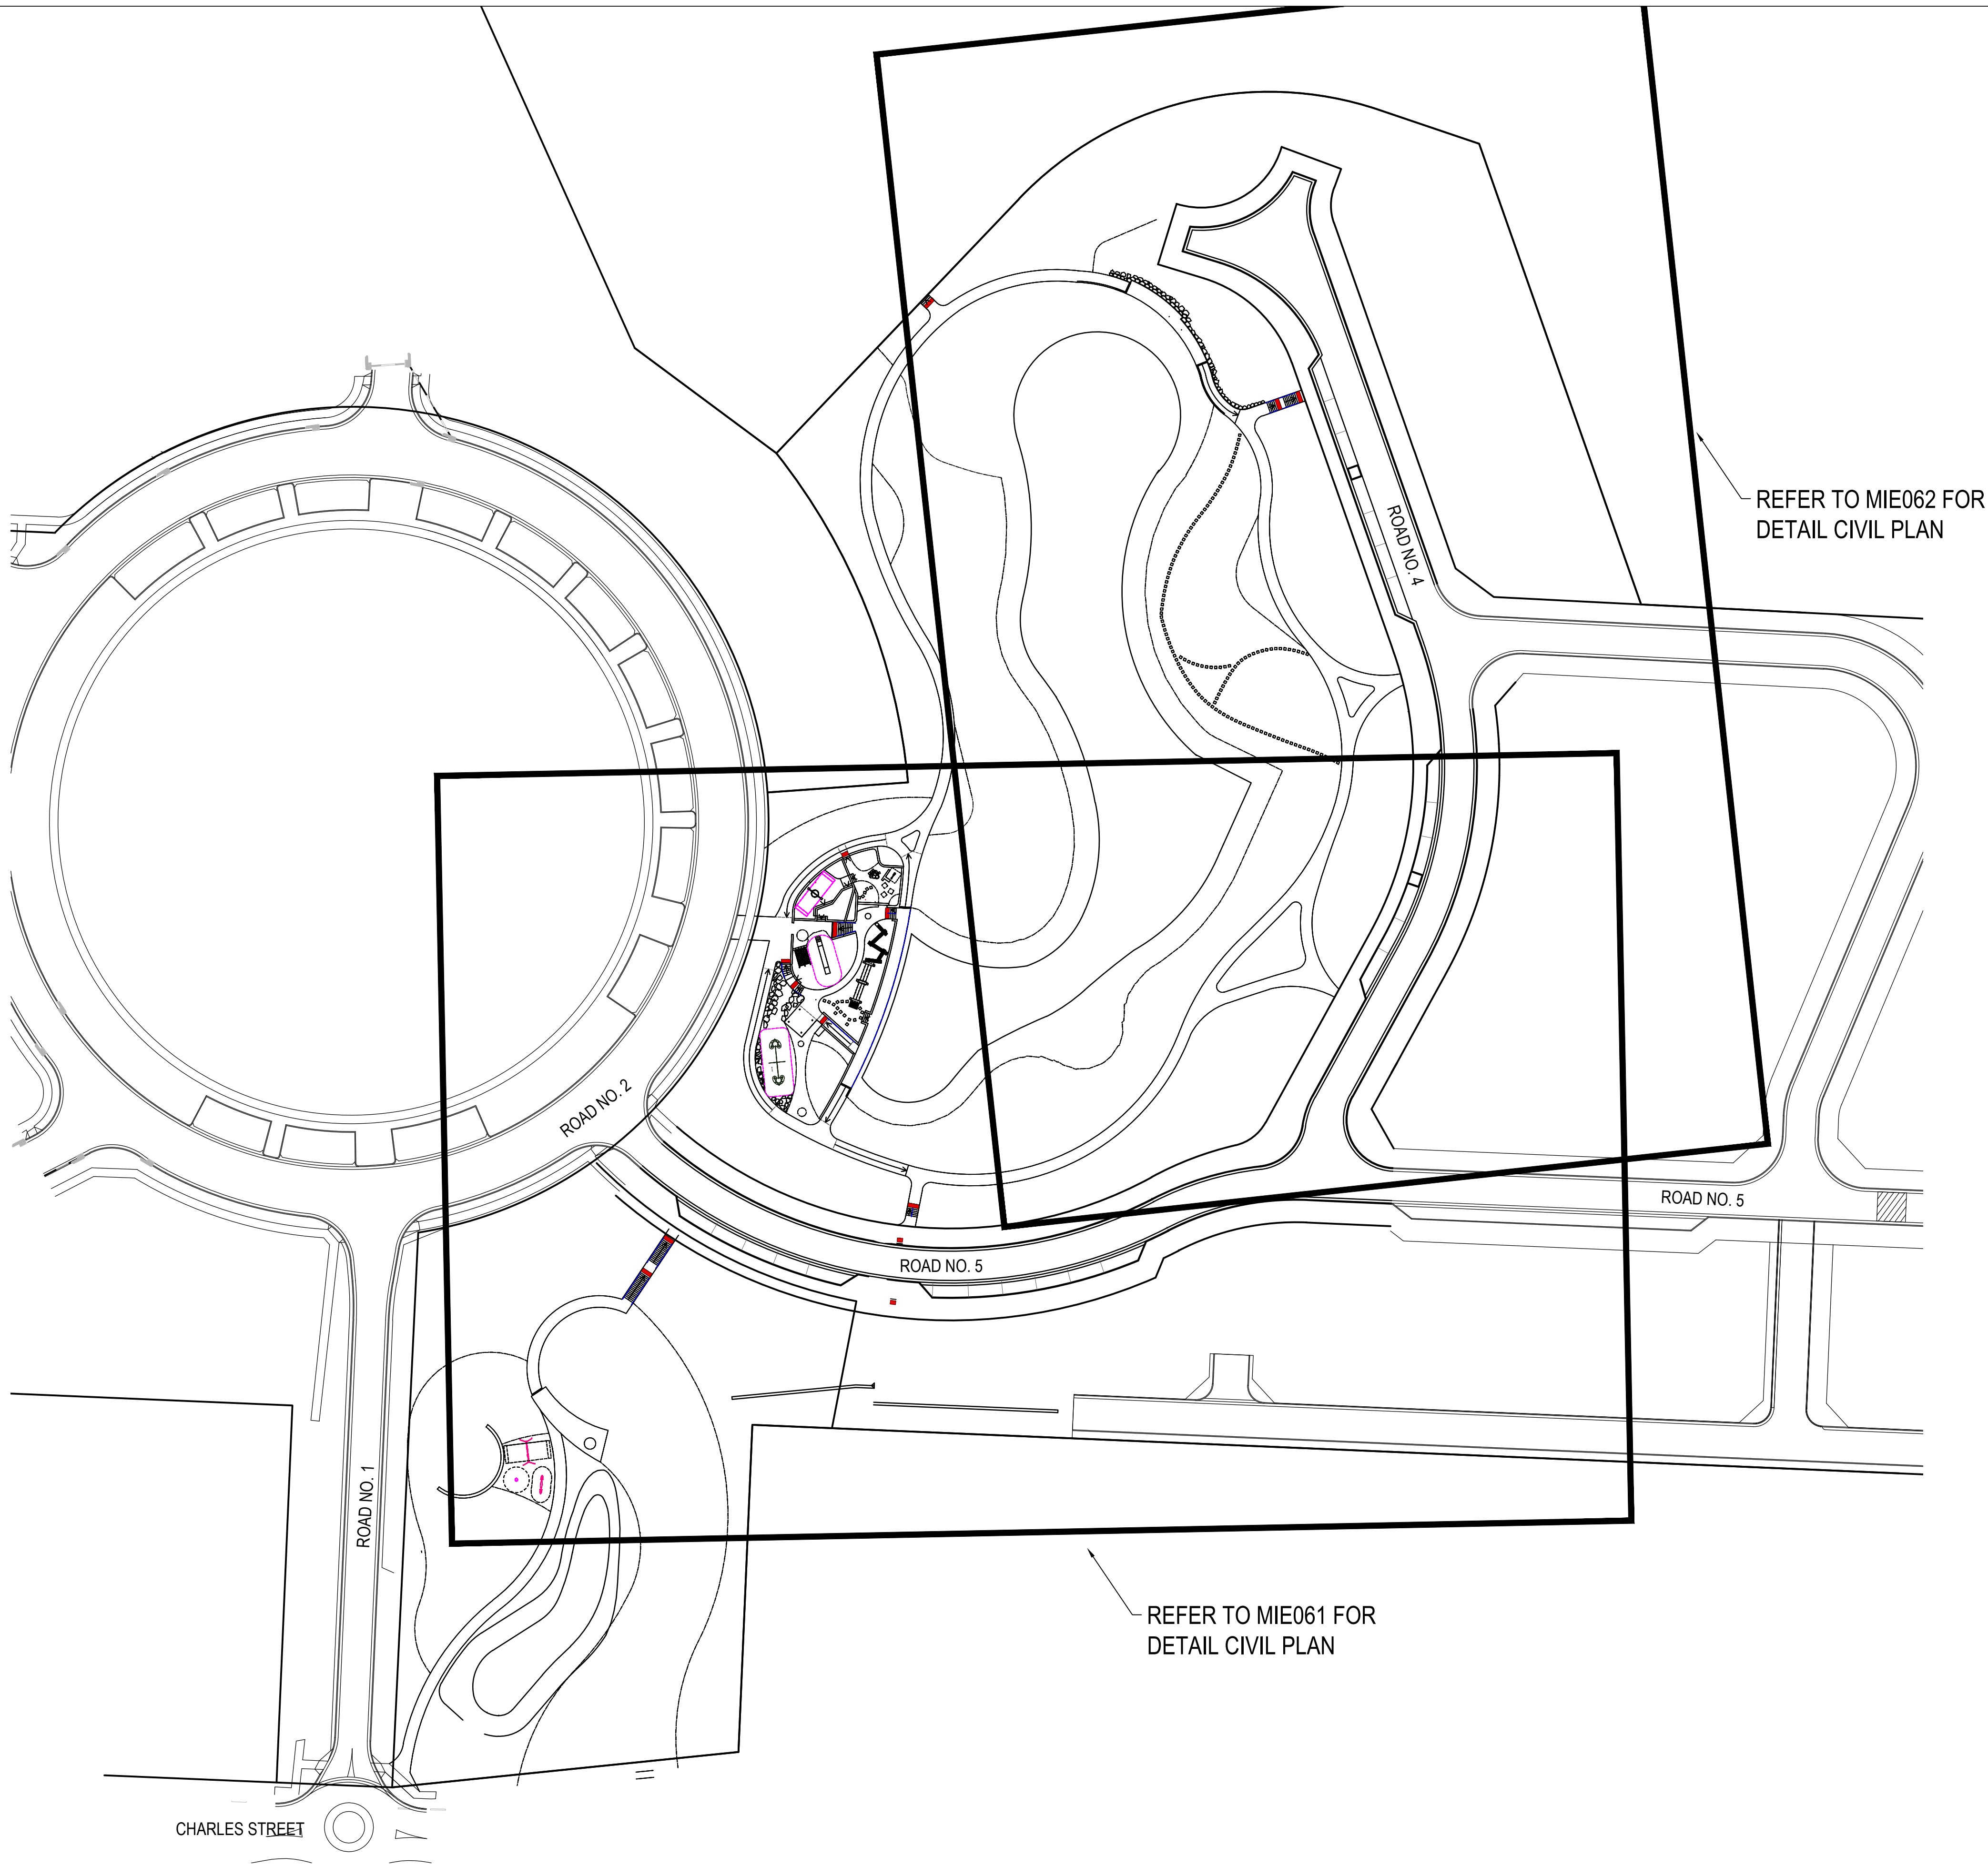

REV	DESCRIPTION	BY	APP	DATE
A	DRAFT CC ISSUE	RL	LD	03-08-10
B	CC ISSUE	RL	PD	08-09-10
D	REVISED FOR CONSTRUCTION CERTIFICATE	RL	LD	24-08-10
E	FOR INFORMATION	RL	LD	22-12-10
F	FOR SECTION 75W	RL	DB	04-03-11
G	RE-ISSUED FOR SECTION 75W	RL	DB	05-04-11
00	ISSUED FOR CONSTRUCTION	RL	DB	20-04-11

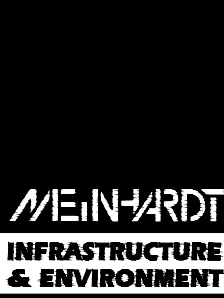

Level 4, 66 Clarence Street
Sydney NSW 2000
Telephone: (02) 9699 3088
Fax: (02) 9319 7508
www.meinhardtgroup.com
A.C.N. 951 621 591
© Copyright

CLIENT FRASERS PUTNEY PTY LTD			
DESIGNED	DRAWN	APPROVED	SCALE @ A1
LD	RL	PD	-
STATUS FOR CONSTRUCTION			

PROJECT FRASERS PUTNEY RESIDENTIAL DEVELOPMENT CHARLES STREET, RYDE ROADS 4 & 5 WORKS		PROJECT No 104479-00- MIE020		DRAWING No		REV 00	
TITLE GENERAL ARRANGEMENT PLAN							

