
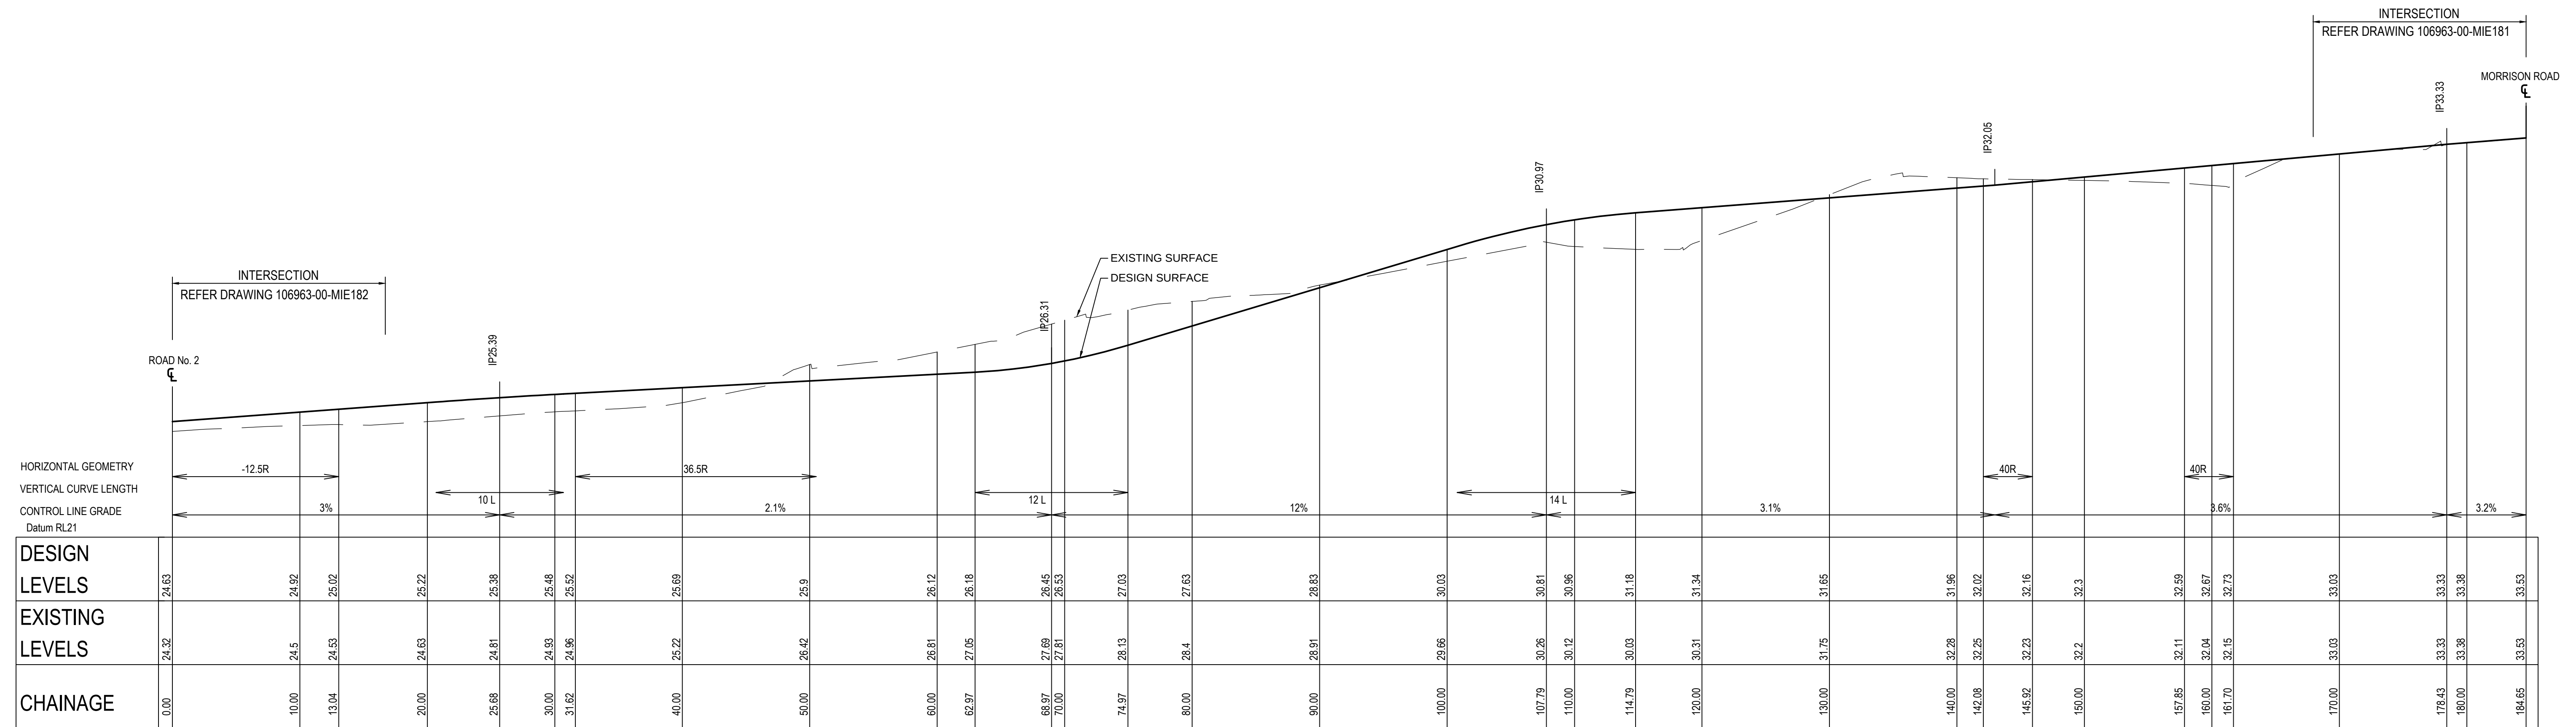


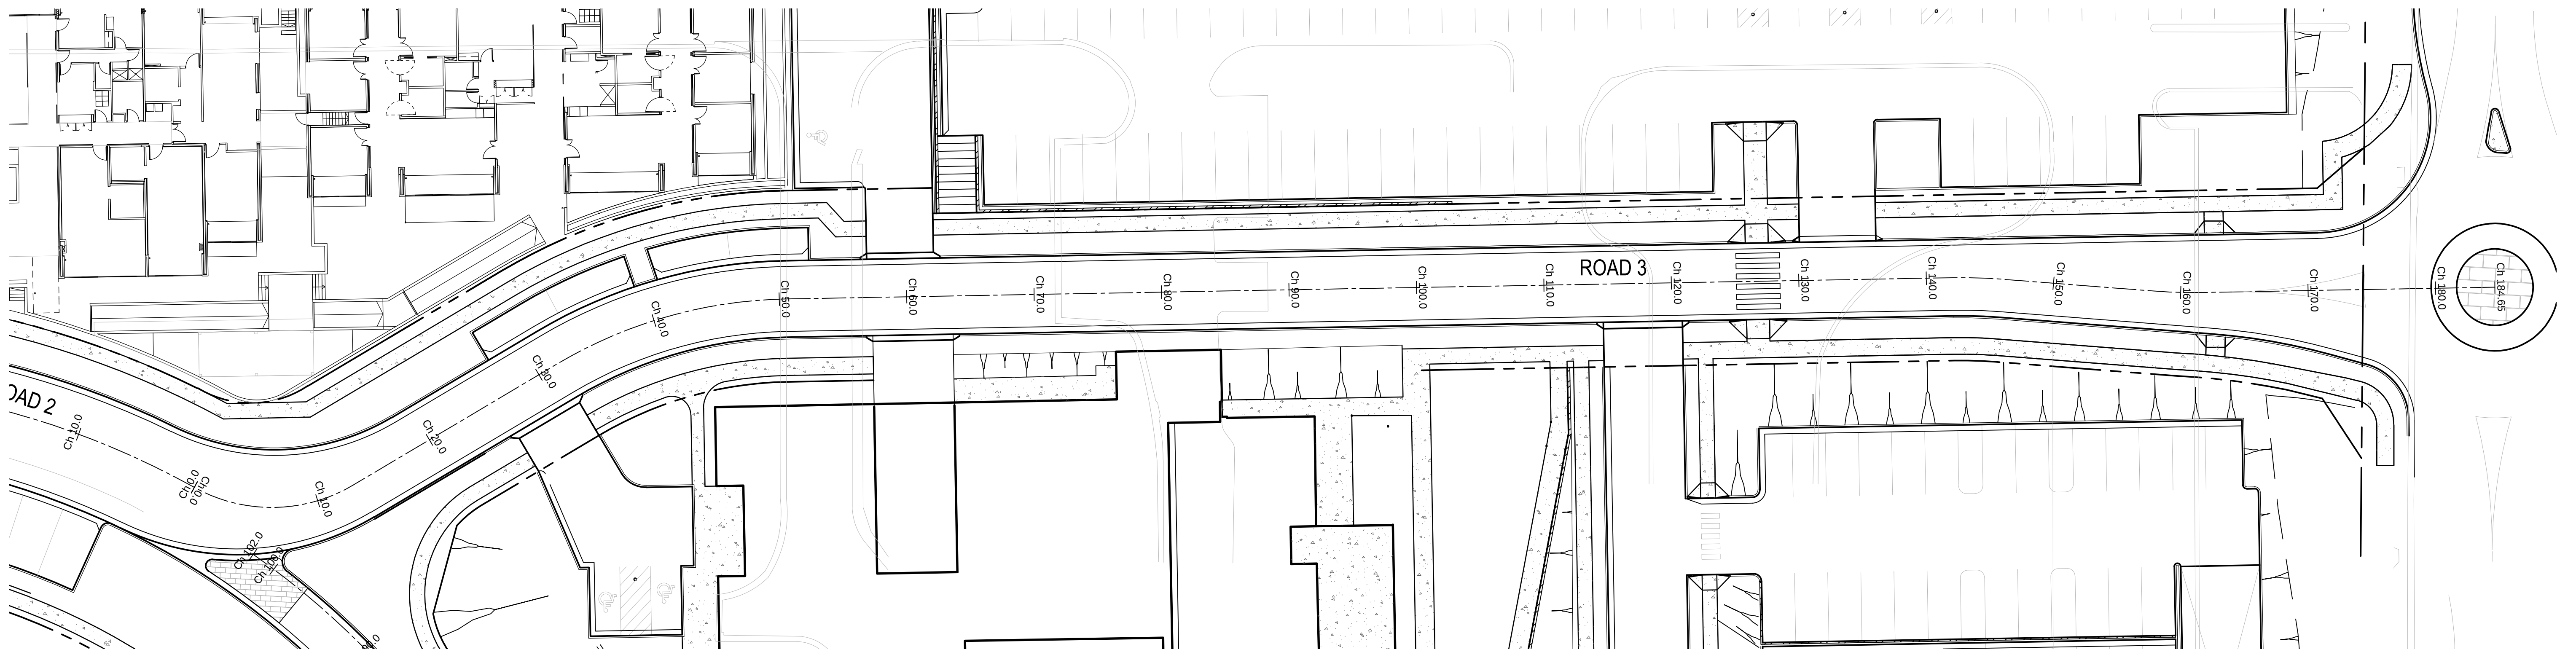

LONGITUDINAL SECTION ROAD 3
HORIZONTAL SCALE 1:250
VERTICAL SCALE 1:100

[illegible]

MEINHARDT
INFRASTRUCTURE
& ENVIRONMENT

Level 4, 66 Clarence Street
Sydney NSW 2000
Telephone: (02) 9699 3088
Fax: (02) 9319 7508
www.meinhardtgroup.com
A.C.N. 051 627 591
© Copyright

CLIENT	ADCO		
DESIGNED	DRAWN	APPROVED	SCALE @ A1
DH	RL	--	AS SHOWN
STATUS	ISSUED FOR SECTION 75W NOT FOR CONSTRUCTION		

PROJECT	RYDE REHABILITATION CENTRE		NORTH	
-				
-				
TITLE	ROAD LONG SECTIONS	PROJECT No	DRAWING No	REV
- SHEET 1		106963-01-MIE121		00
-				