


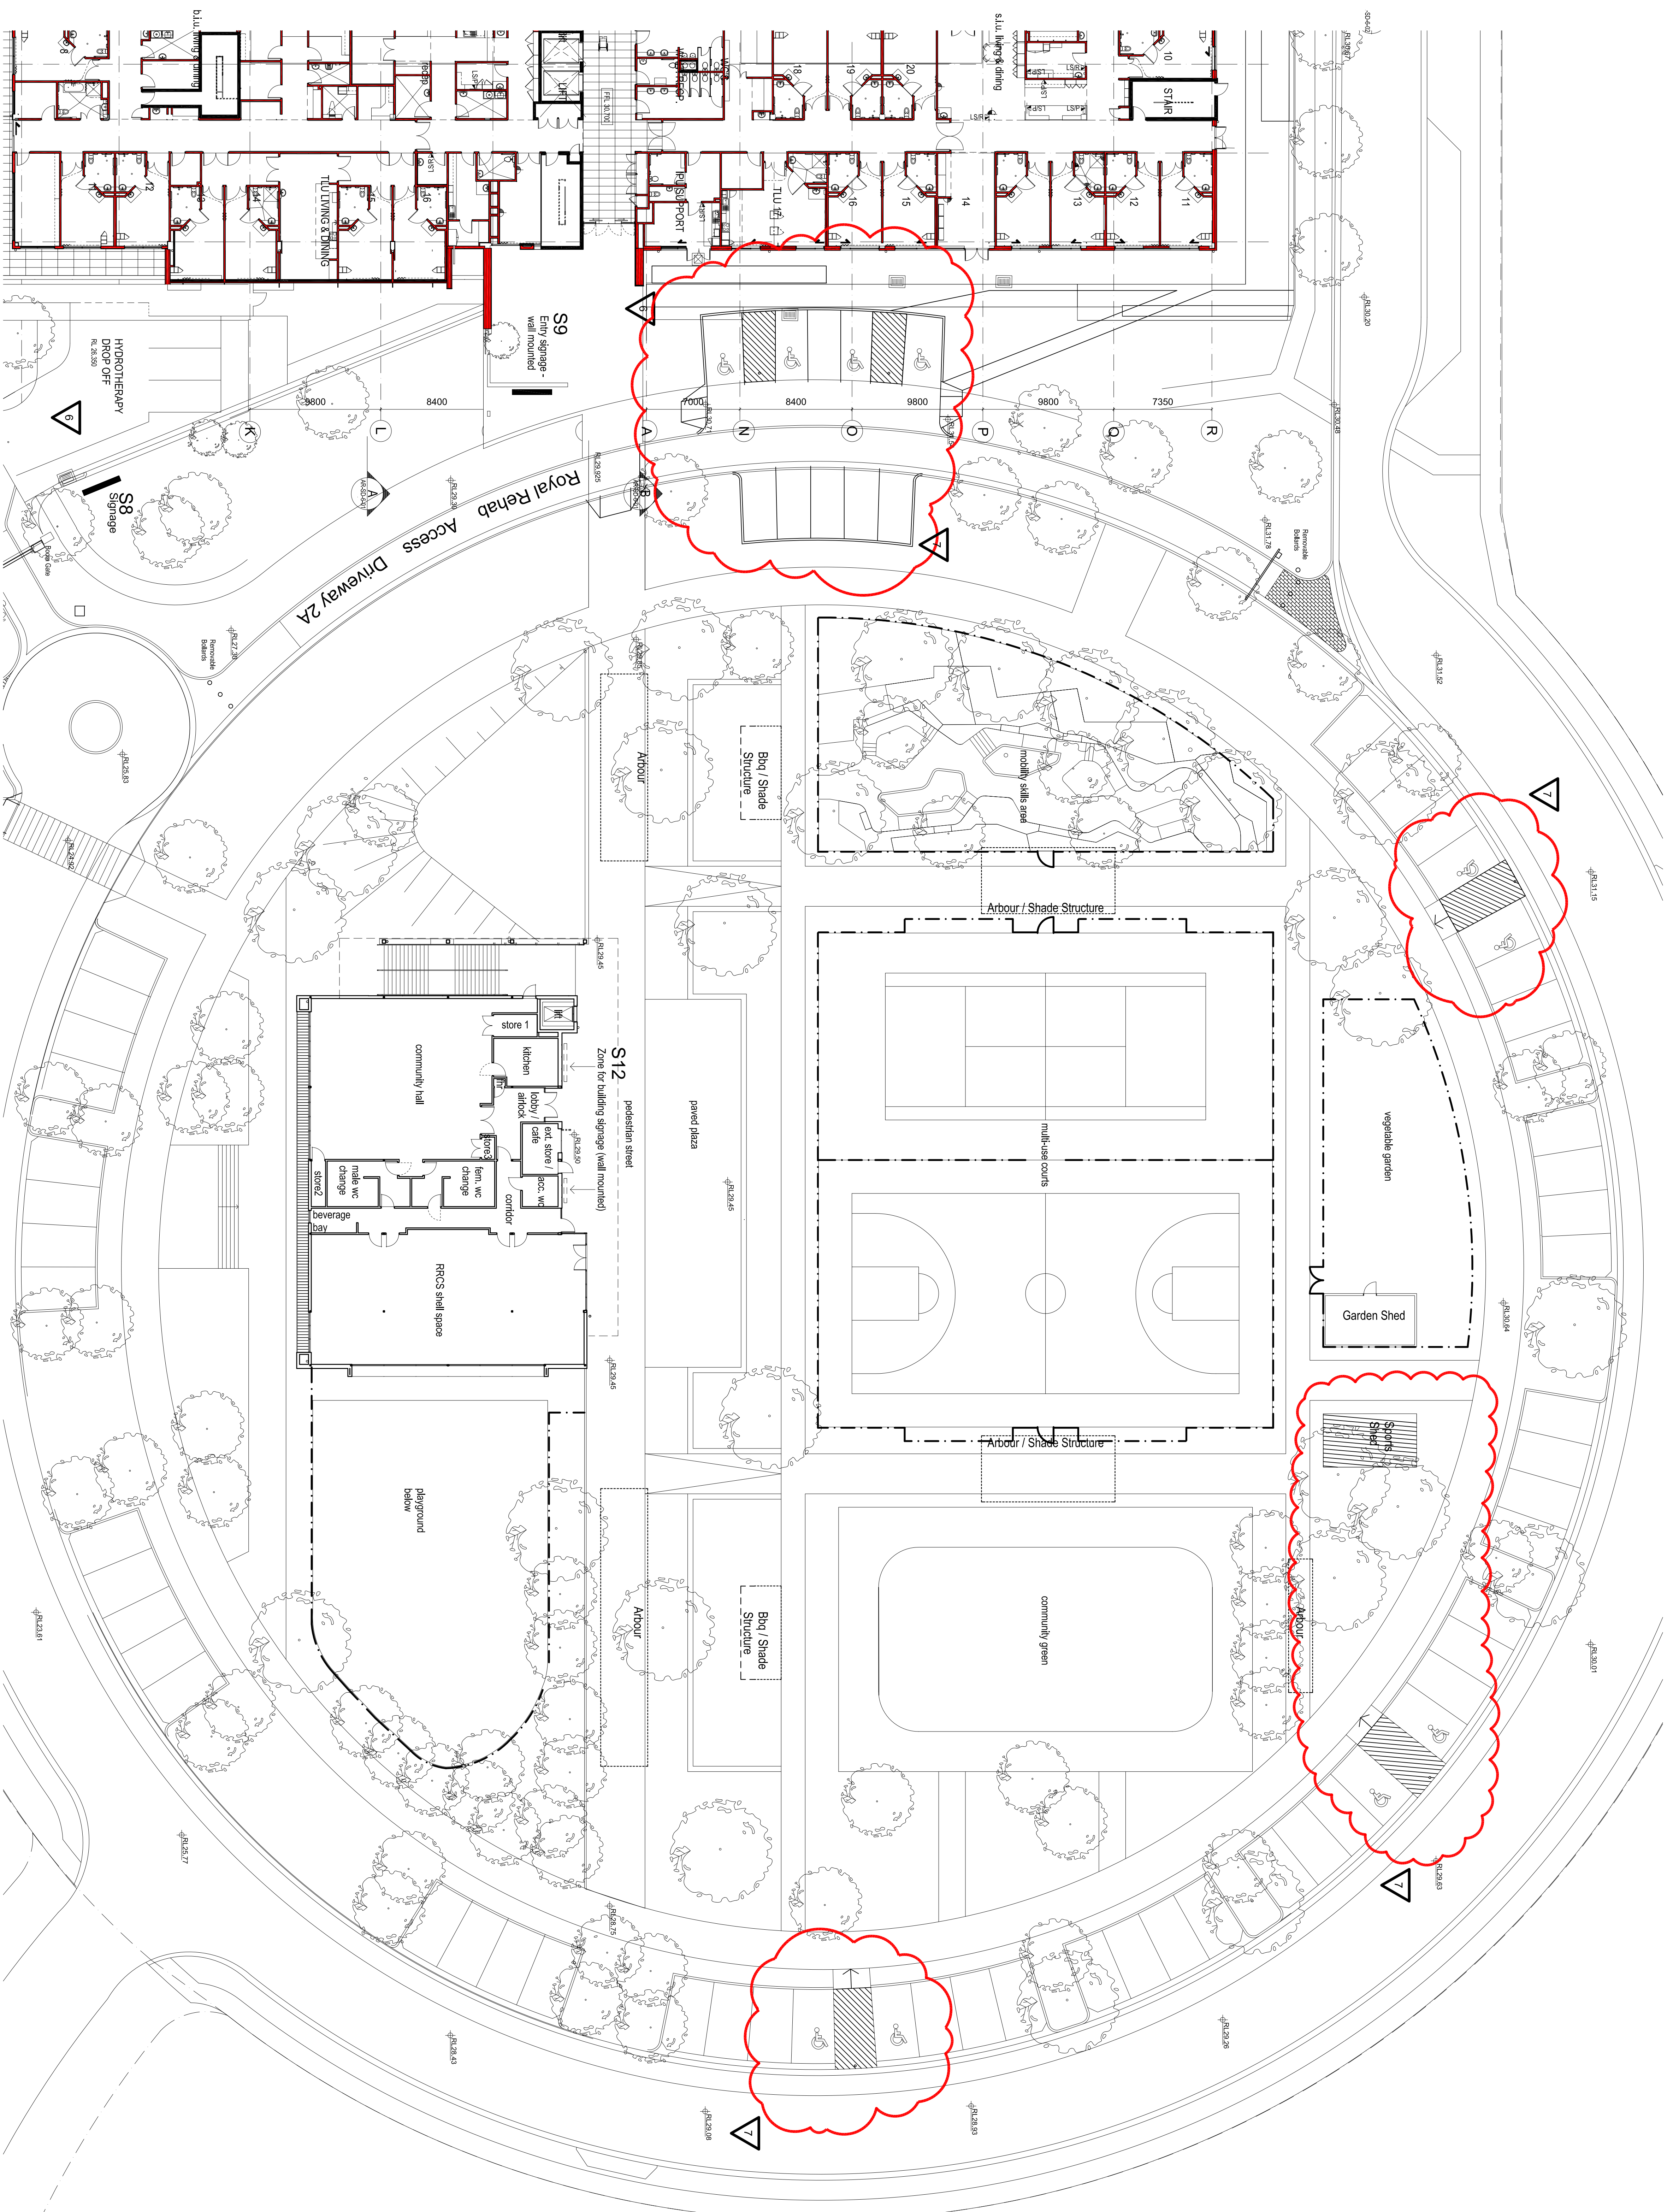

Note:
Arbour: Shade structure
height 3500mm AFFL

SECTION 75W SUBMISSION

[illegible]