


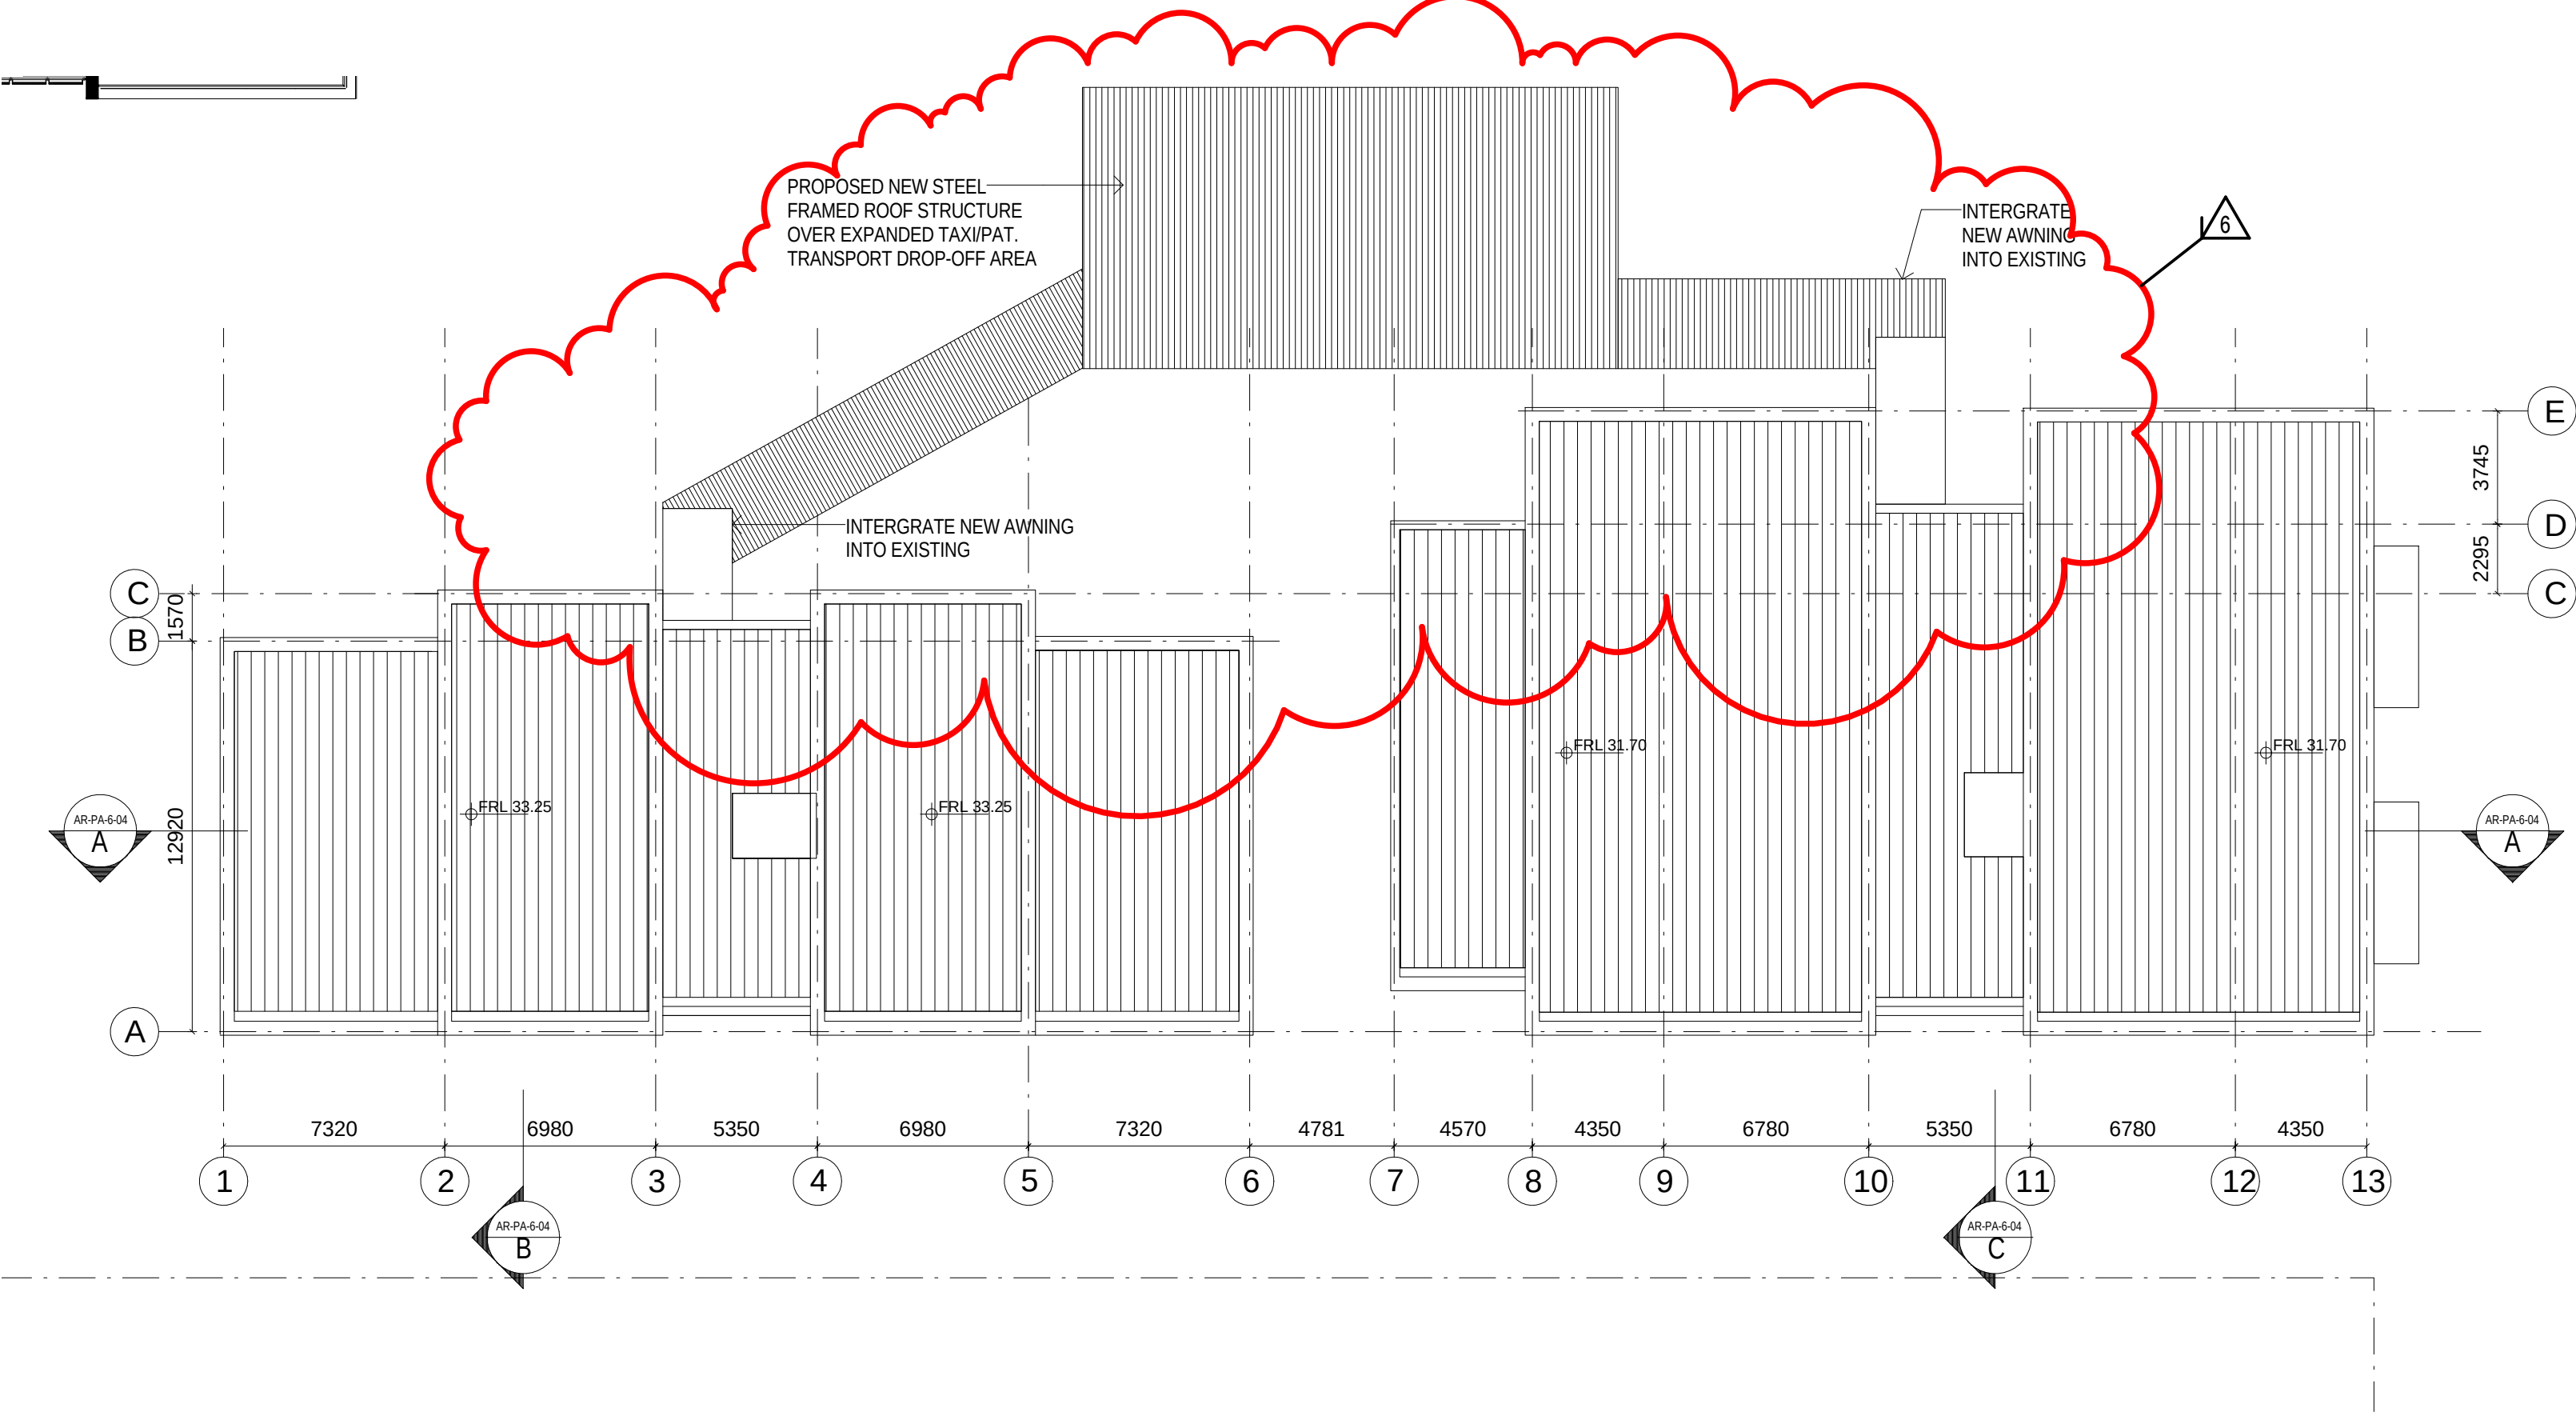


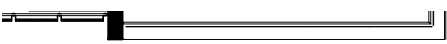


3 ROOF PLAN
1:200

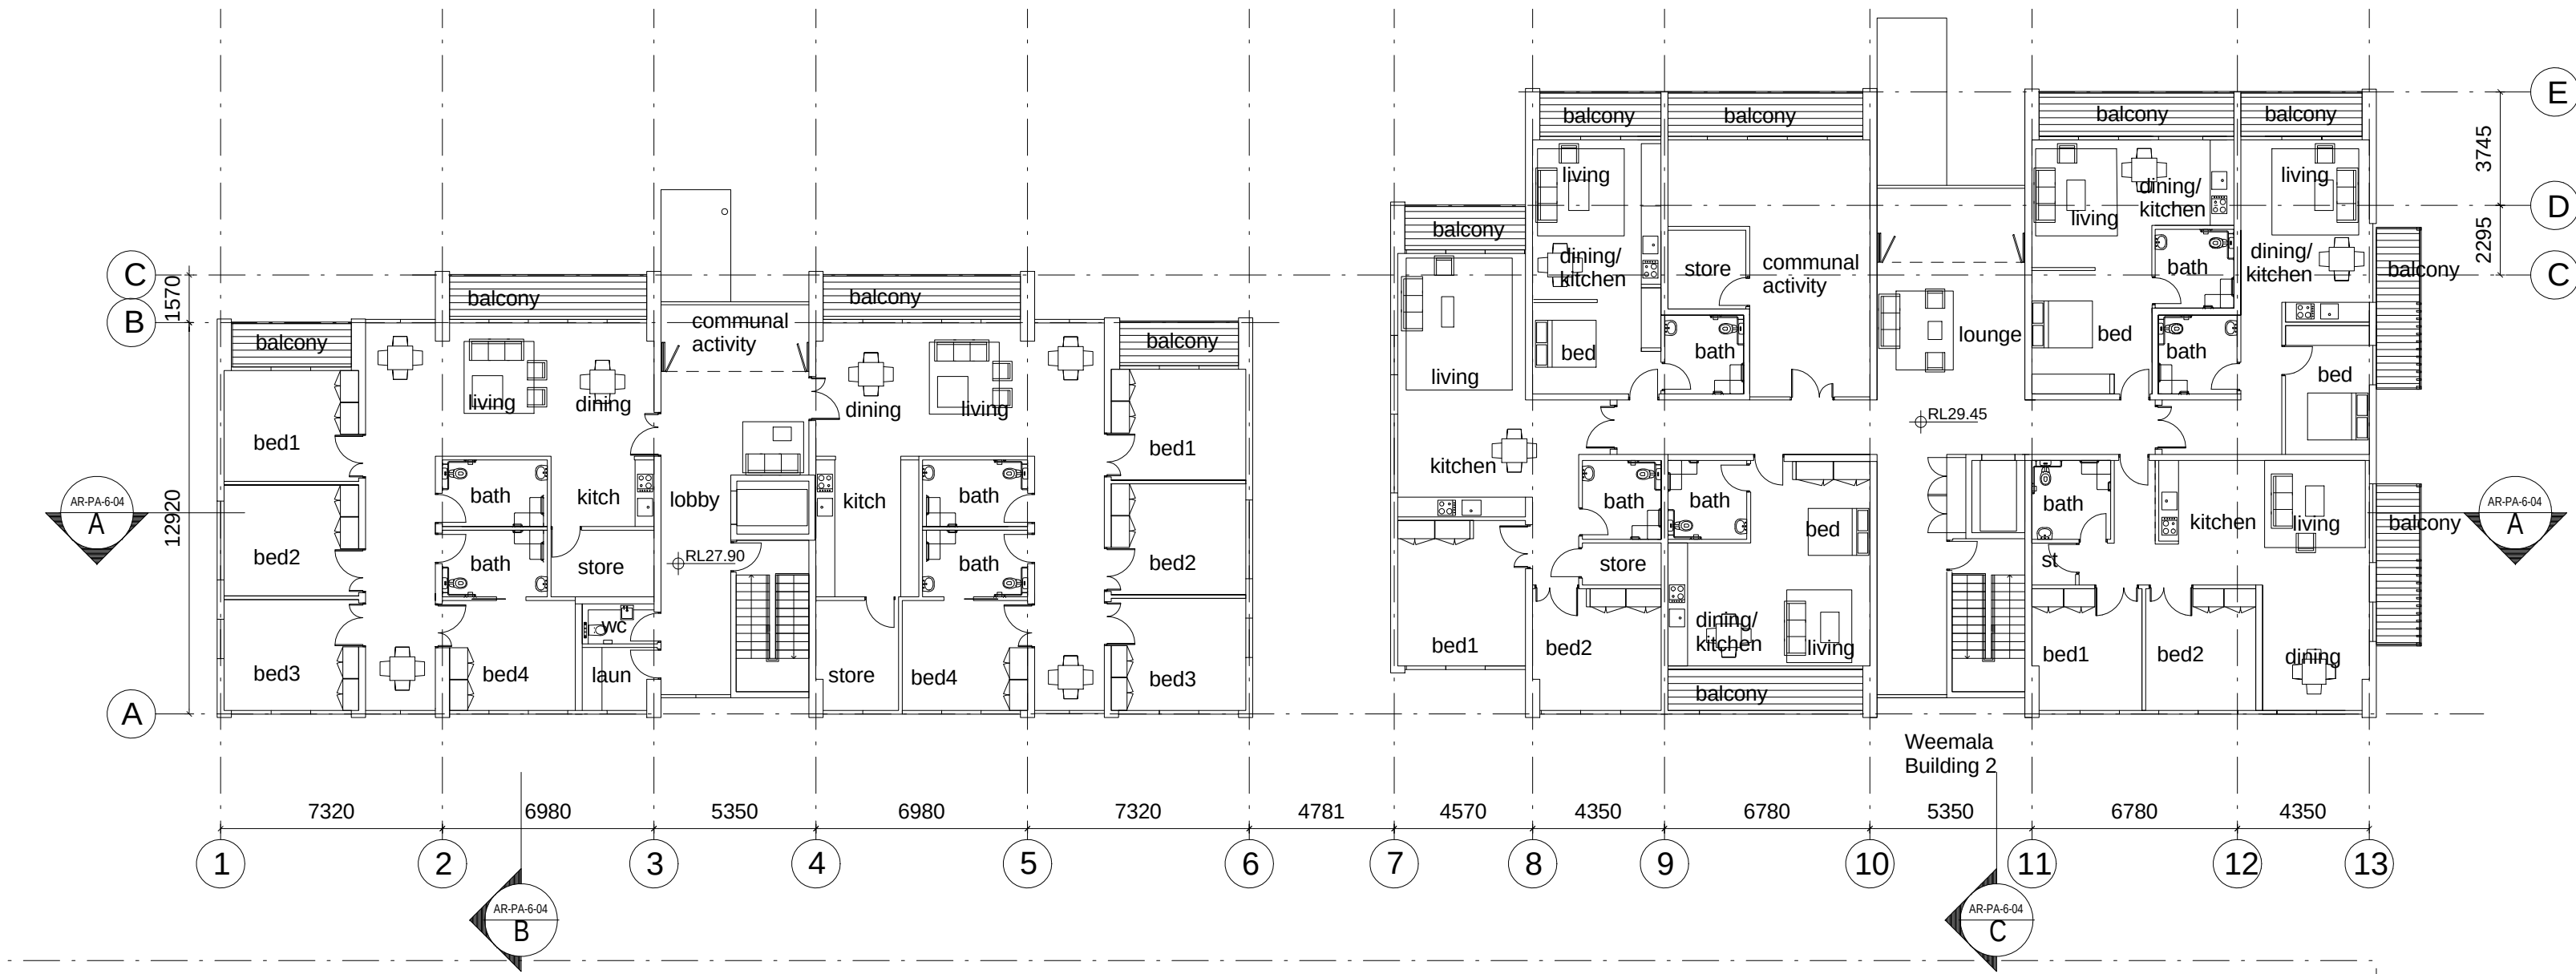

2 FIRST FLOOR PLAN
1:200

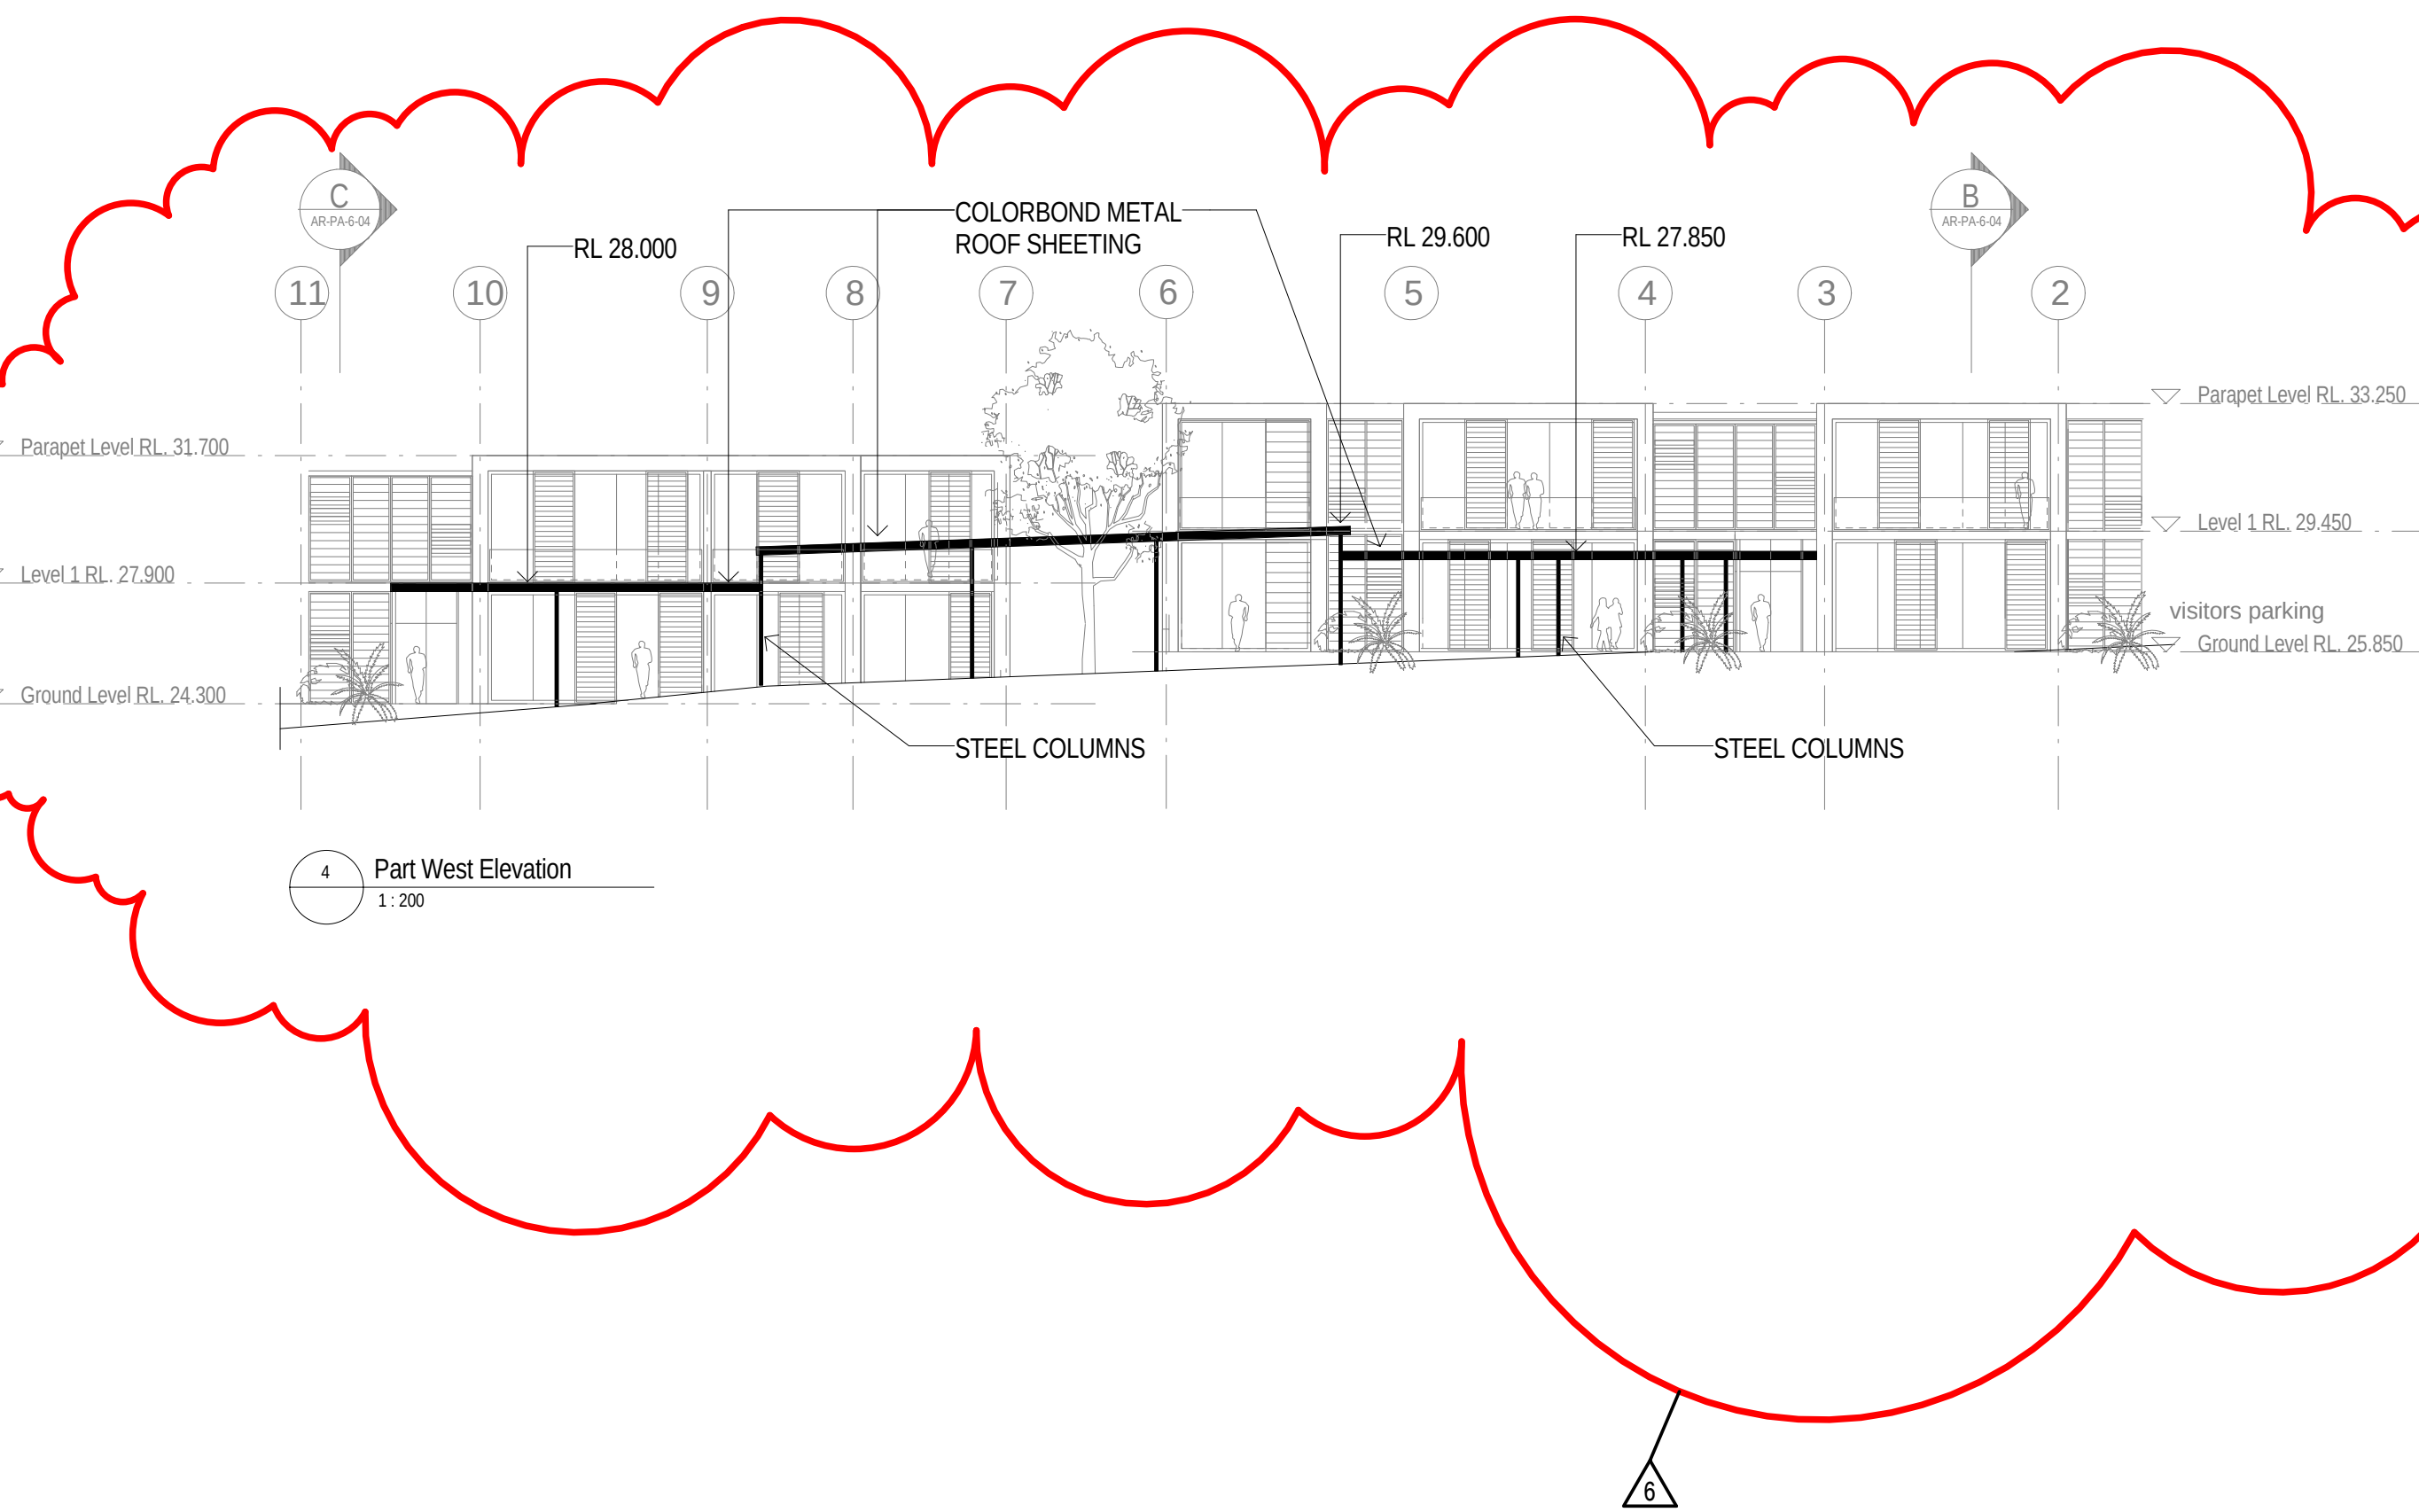

4 Part West Elevation
1:200

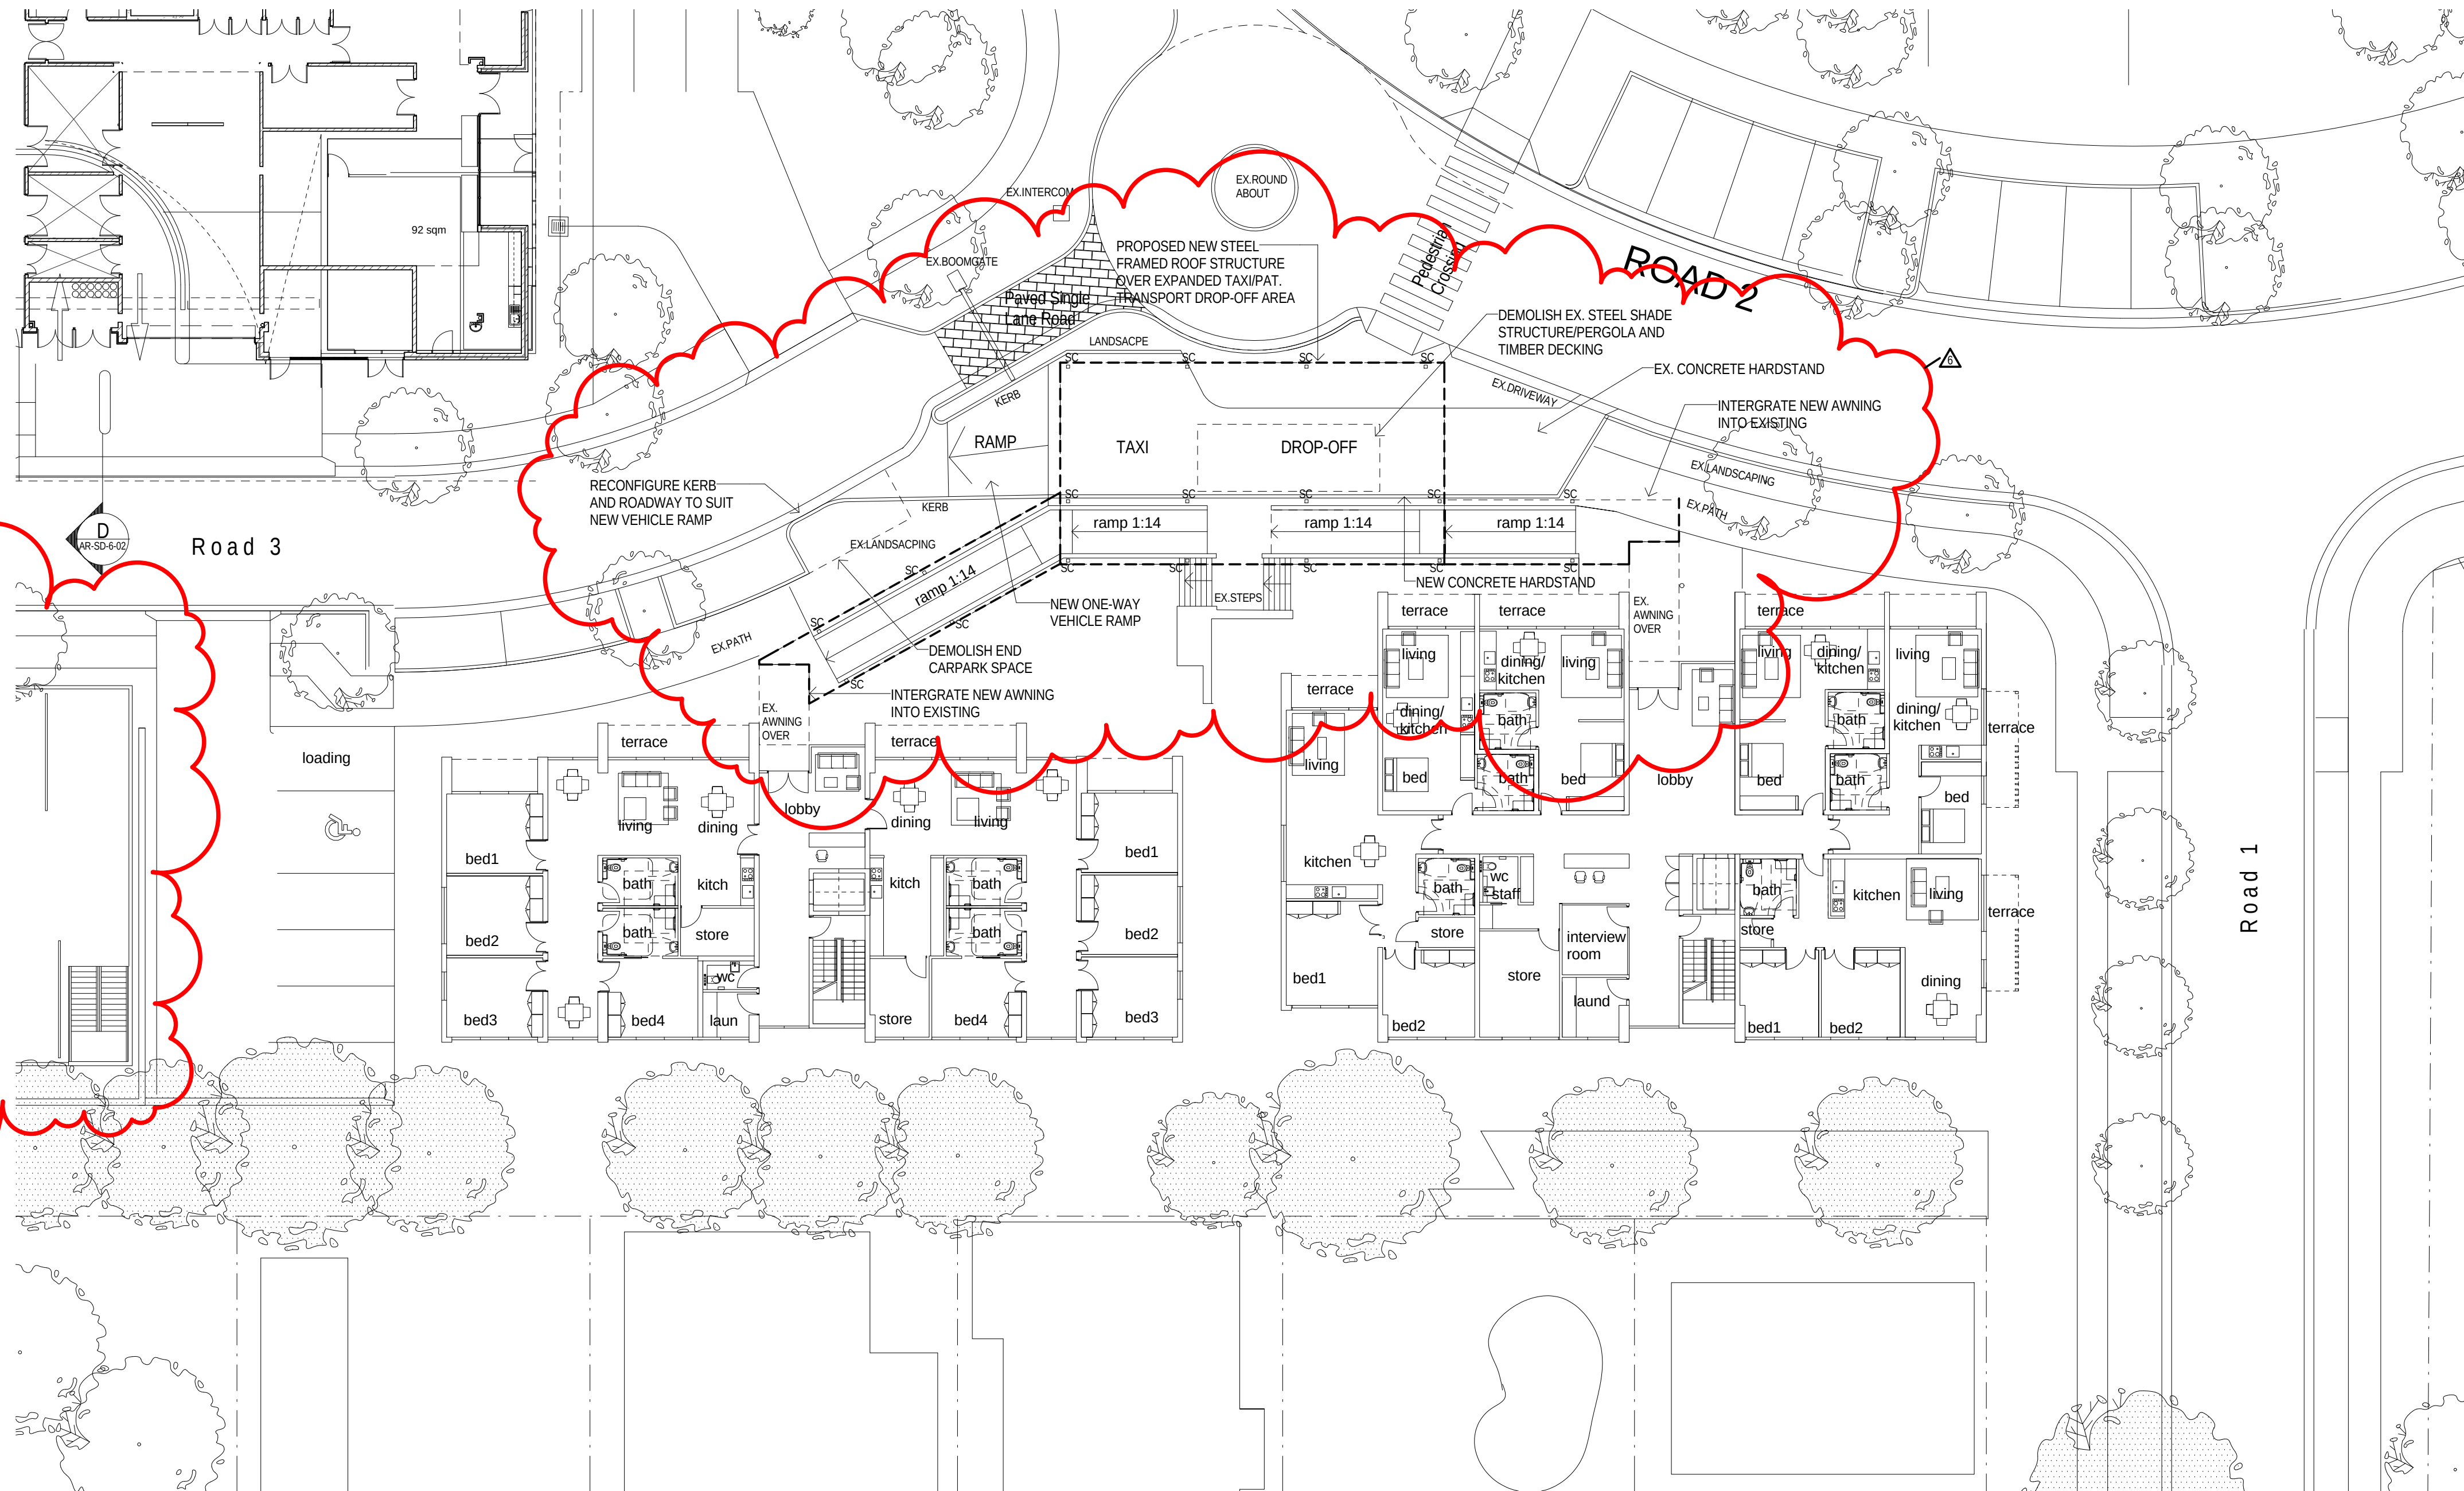

1 GROUND FLOOR PLAN
1:200

Issue	Description	Date	CHK	Auth
6	Project Application Re-issue	27.05.15	GH	MK
5	Project Application Re-issue	19.04.13	GH	MK
4	Project Application Re-issue	24.07.12	KD	MK
3	Project Application Re-issue	18.03.11	KD	MK
2	Project Application	14.04.08		
1	Consultant Issue	31.03.08		
0	Client Issue	06.02.08		

