


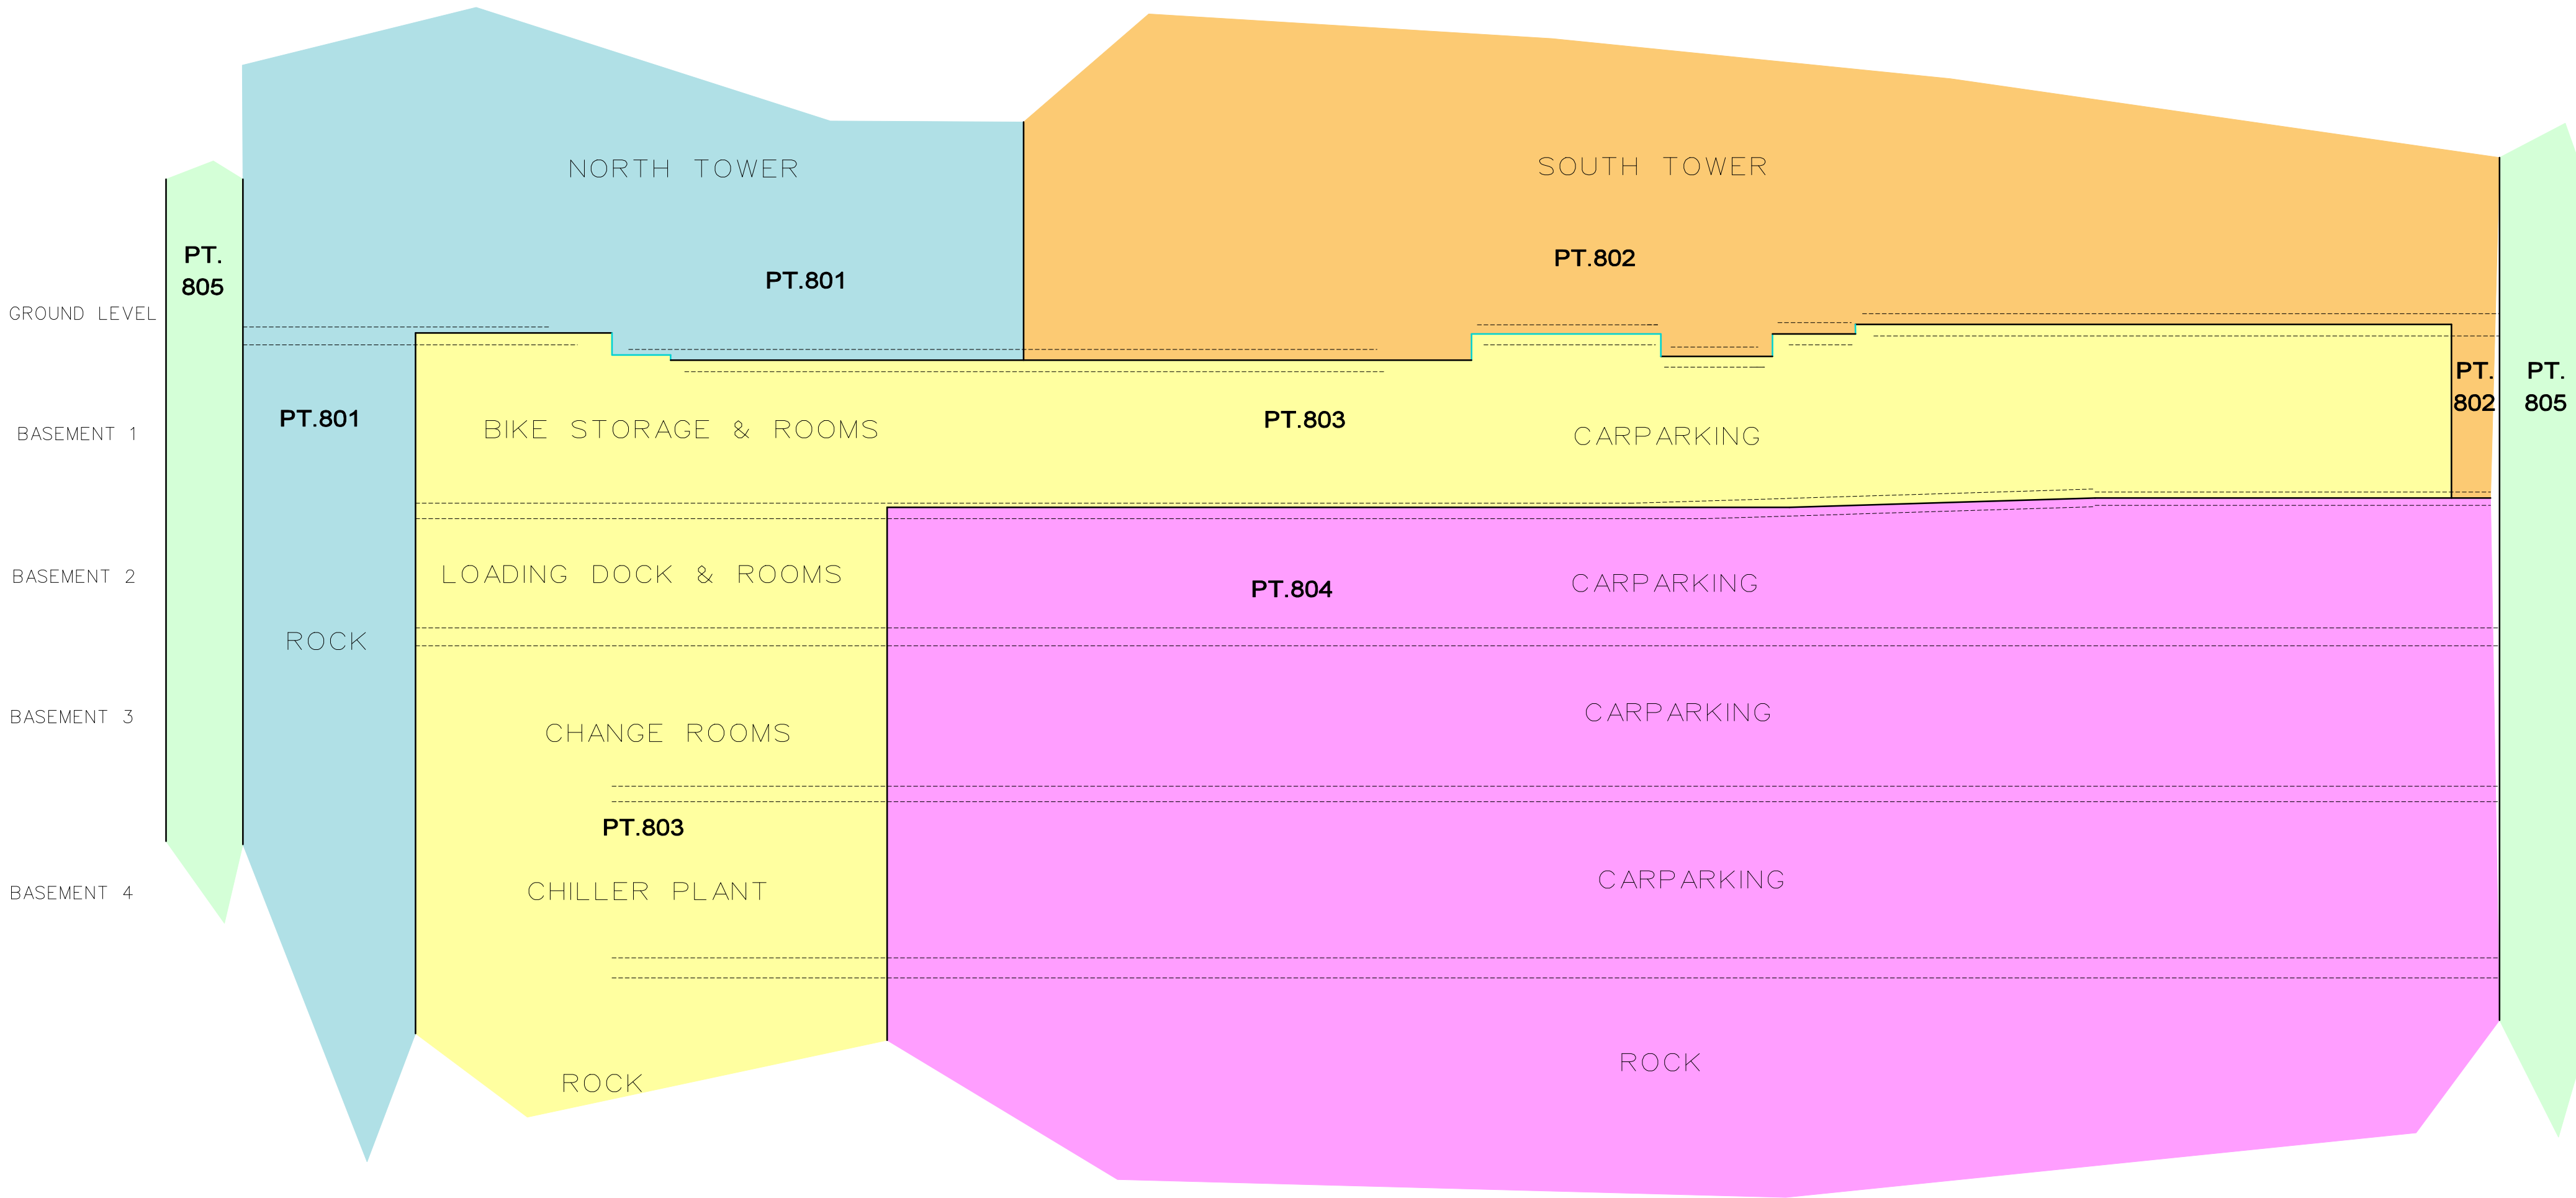

SECTION "Q" - "Q"

NOT TO SCALE

00	10	20	30	40	50	Table of mm	90	100	110	120	130	140
----	----	----	----	----	----	-------------	----	-----	-----	-----	-----	-----

DATUM : AUSTRALIAN HEIGHT DATUM
ORIGIN OF LEVELS : S.S.M.44895
R.L.4.024 A.H.D.

Surveyor : PETER RAYMOND SALMON
Date of Survey :
Surveyor's Ref : 73647 CHECKLIST

PLAN OF
SUBDIVISION OF LOT 900 D.P. 1132344, LOT 600
D.P. 1126760, LOT 201 D.P. 1130038, LOTS 318 & 319
D.P. 871455 AND LOT 505 D.P. 1126762

LGA: SYDNEY
Locality : DARLING HARBOUR
Subdivision No:
Lengths are in metres. Reduction Ratio 1:150

Registered

PLAN OF PROPOSED
SUBDIVISION
14/03/2011
SHEET 5 OF 5